


This drawing is copyright ©. Figured dimensions are to be followed in preference to scaled dimensions and particulars are to be taken from the actual work where possible. Any discrepancy must be reported to the architect immediately and before proceeding.

REVISIONS

Rev	Description	Drawn	Date
-----	-------------	-------	------

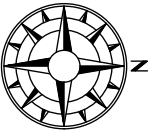

DESIGN ASSOCIATES LTD
Solway House Business Centre,
Parlhouse Road
Carlisle
CA6 4BY
t 01228 510616
e admin@ashwooddesign.co.uk
w www.ashwooddesign.co.uk


Purpose:

Client:
SRE Associates Ltd

Project:
Scalegill Hall, Moor Row

Title:
Demolition Plan

Scale	Sheet Size	Drawn	Date
1/1000	A3	cg	12/2021
Project No.	Drawing No.	Revision	
1895	015	-	

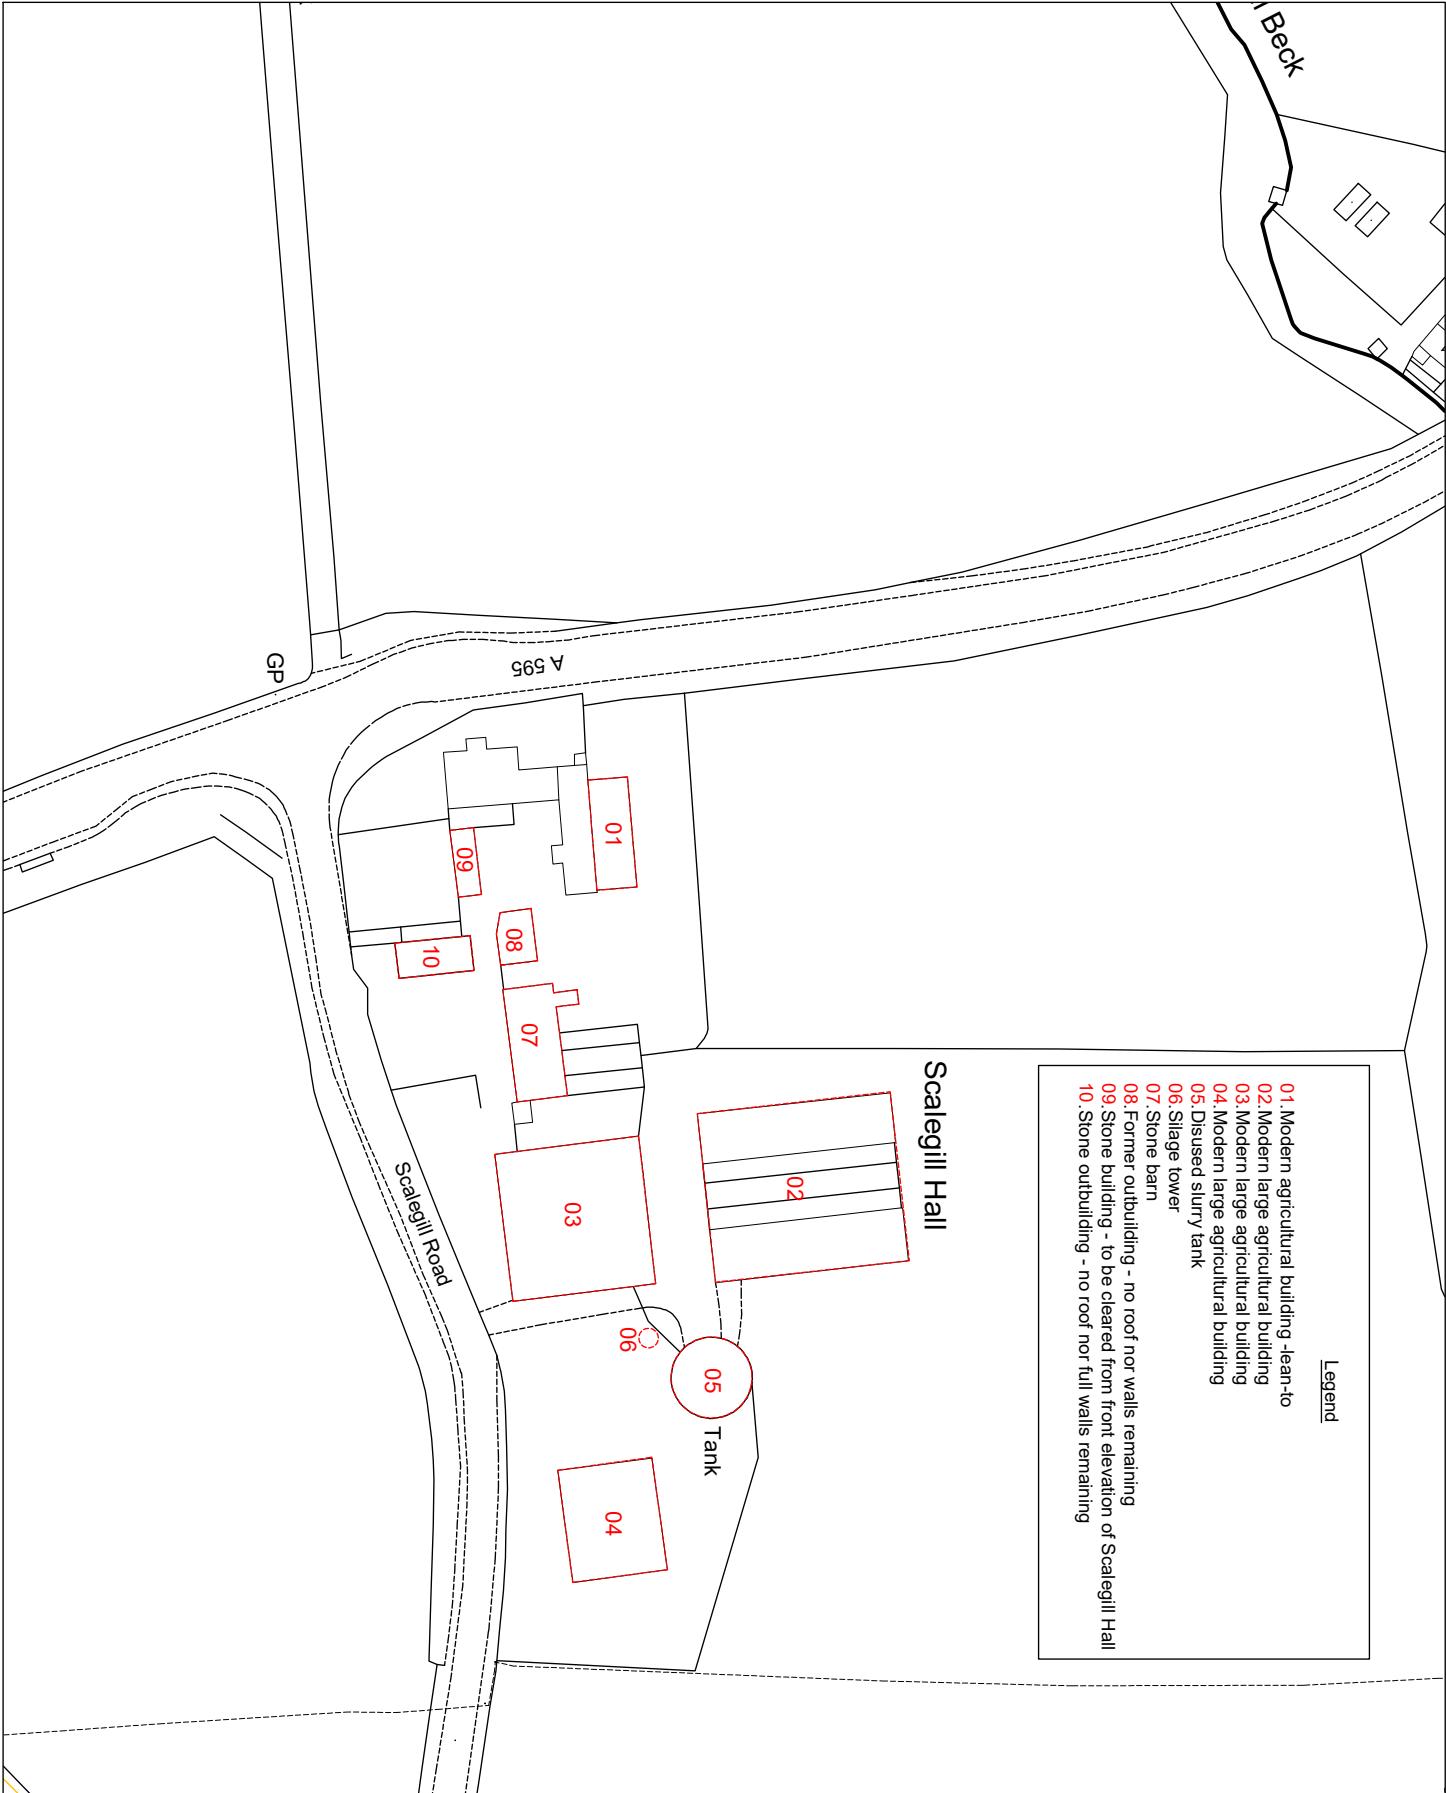

Legend

- 01. Modern agricultural building -lean-to
- 02. Modern large agricultural building
- 03. Modern large agricultural building
- 04. Modern large agricultural building
- 05. Disused slurry tank
- 06. Silage tower
- 07. Stone barn
- 08. Former outbuilding - no roof nor walls remaining
- 09. Stone building - to be cleared from front elevation of Scalegill Hall
- 10. Stone outbuilding - no roof nor full walls remaining