


All information remains the property of the designer and may not be used for any purpose whatsoever, or reproduced through any medium without the written permission of the designer. No responsibility is accepted for unauthorised use. Do not scale off drawings, work from figured dimensions only and always verify on site.

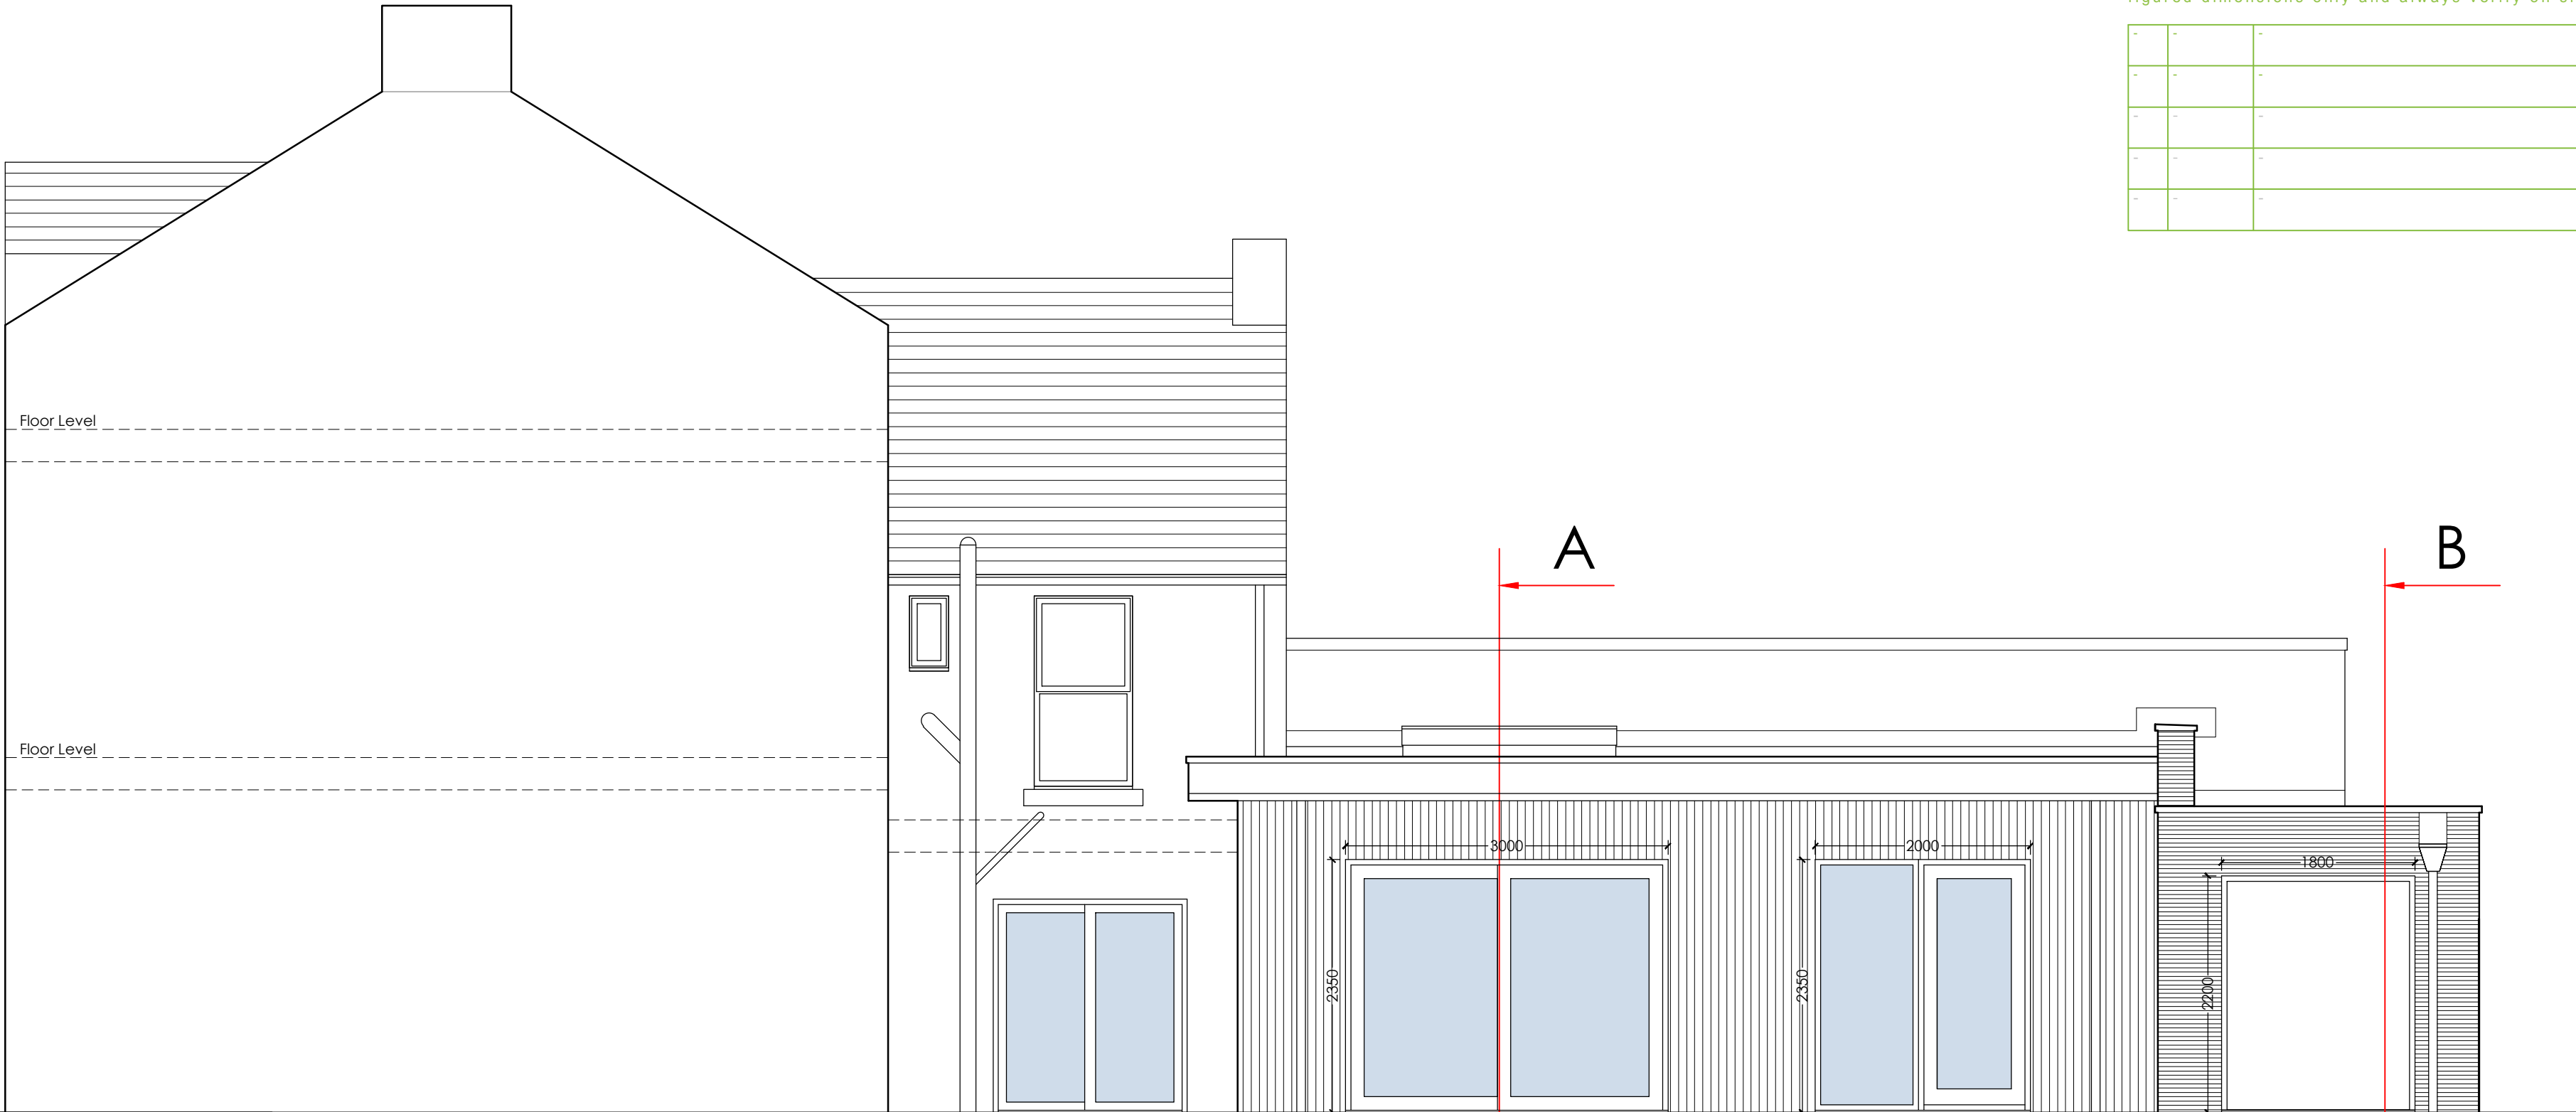


North West Elevation
PLEASE NOTE: Check all dimensions on site.




South West Elevation

PLEASE NOTE: Measured survey was carried out by client. Floor level and ground level relationship to be checked on site with levels adjusted accordingly and all agreed with client and LA&C on site. A threshold drainage channel will be required where the internal floor level is the same as the external levels.

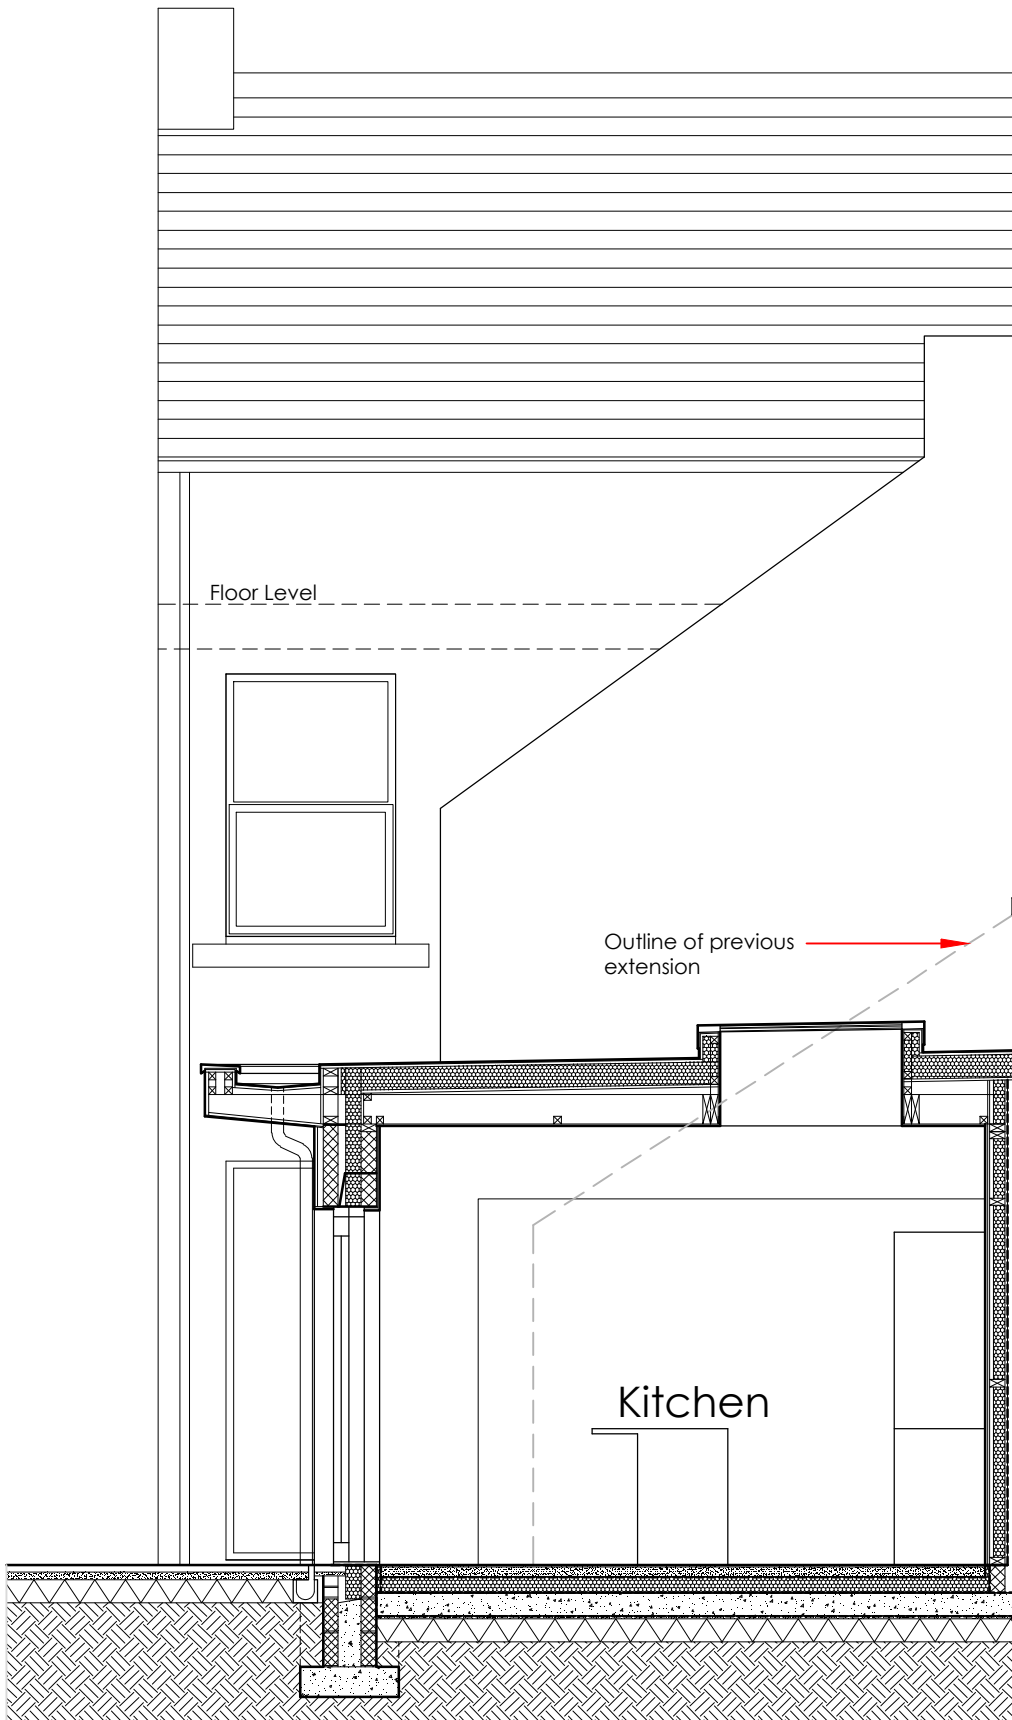

South East Elevation
Section AA

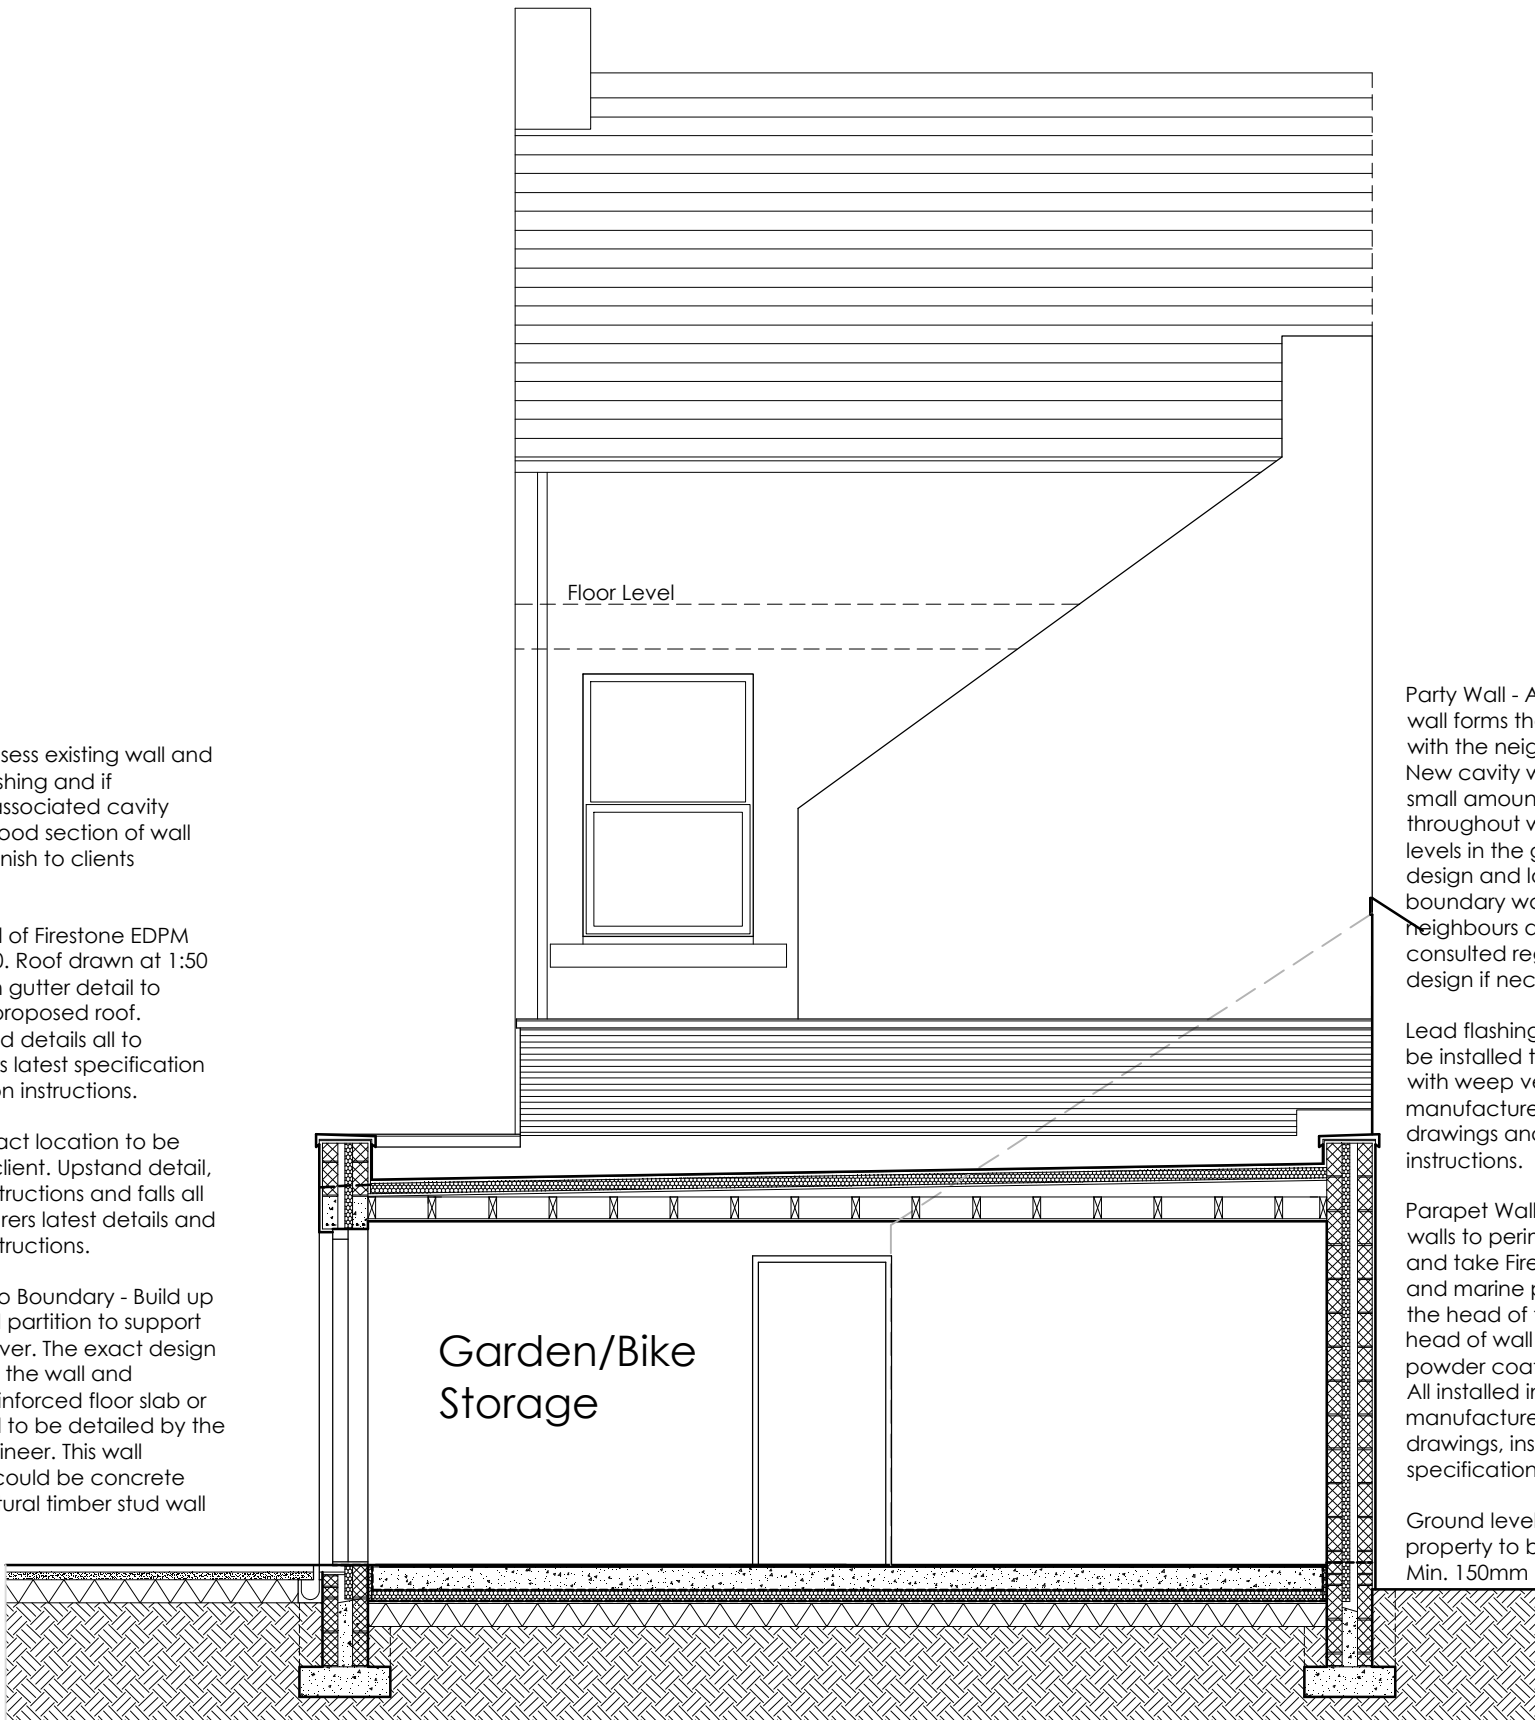

South East Elevation
Section BB

ALL DRAWINGS SUBJECT TO BUILDING REGULATIONS APPROVAL
TO BE READ IN CONJUNCTION WITH STRUCTURAL ENGINEER'S
DRAWINGS AND DETAILED CALCULATIONS.



Proposed 3D Model Images

Proposed Elevations and
Section A-A and B-B

Alterations and Extensions to
Longlands, Whinney Hill
Cleator Moor
for Mr and Mrs Christie

DRAWING NO. : 19.39.06
SCALE : 1:100@A1
DRAWN BY : PK
DRAWING NO. : MAY 2020

WK
DESIGN
ARCHITECTS

43 The Mount | Papcastle | Cockermouth | Cumbria | CA13 0JZ
studio@wkdesignarchitects.co.uk | www.wkdesignarchitects.co.uk
Carolyn Williamson 07773 329572 | Paul Kitchin 07968 094847