




REVISIONS			
Rev	Description	Drawn	Date

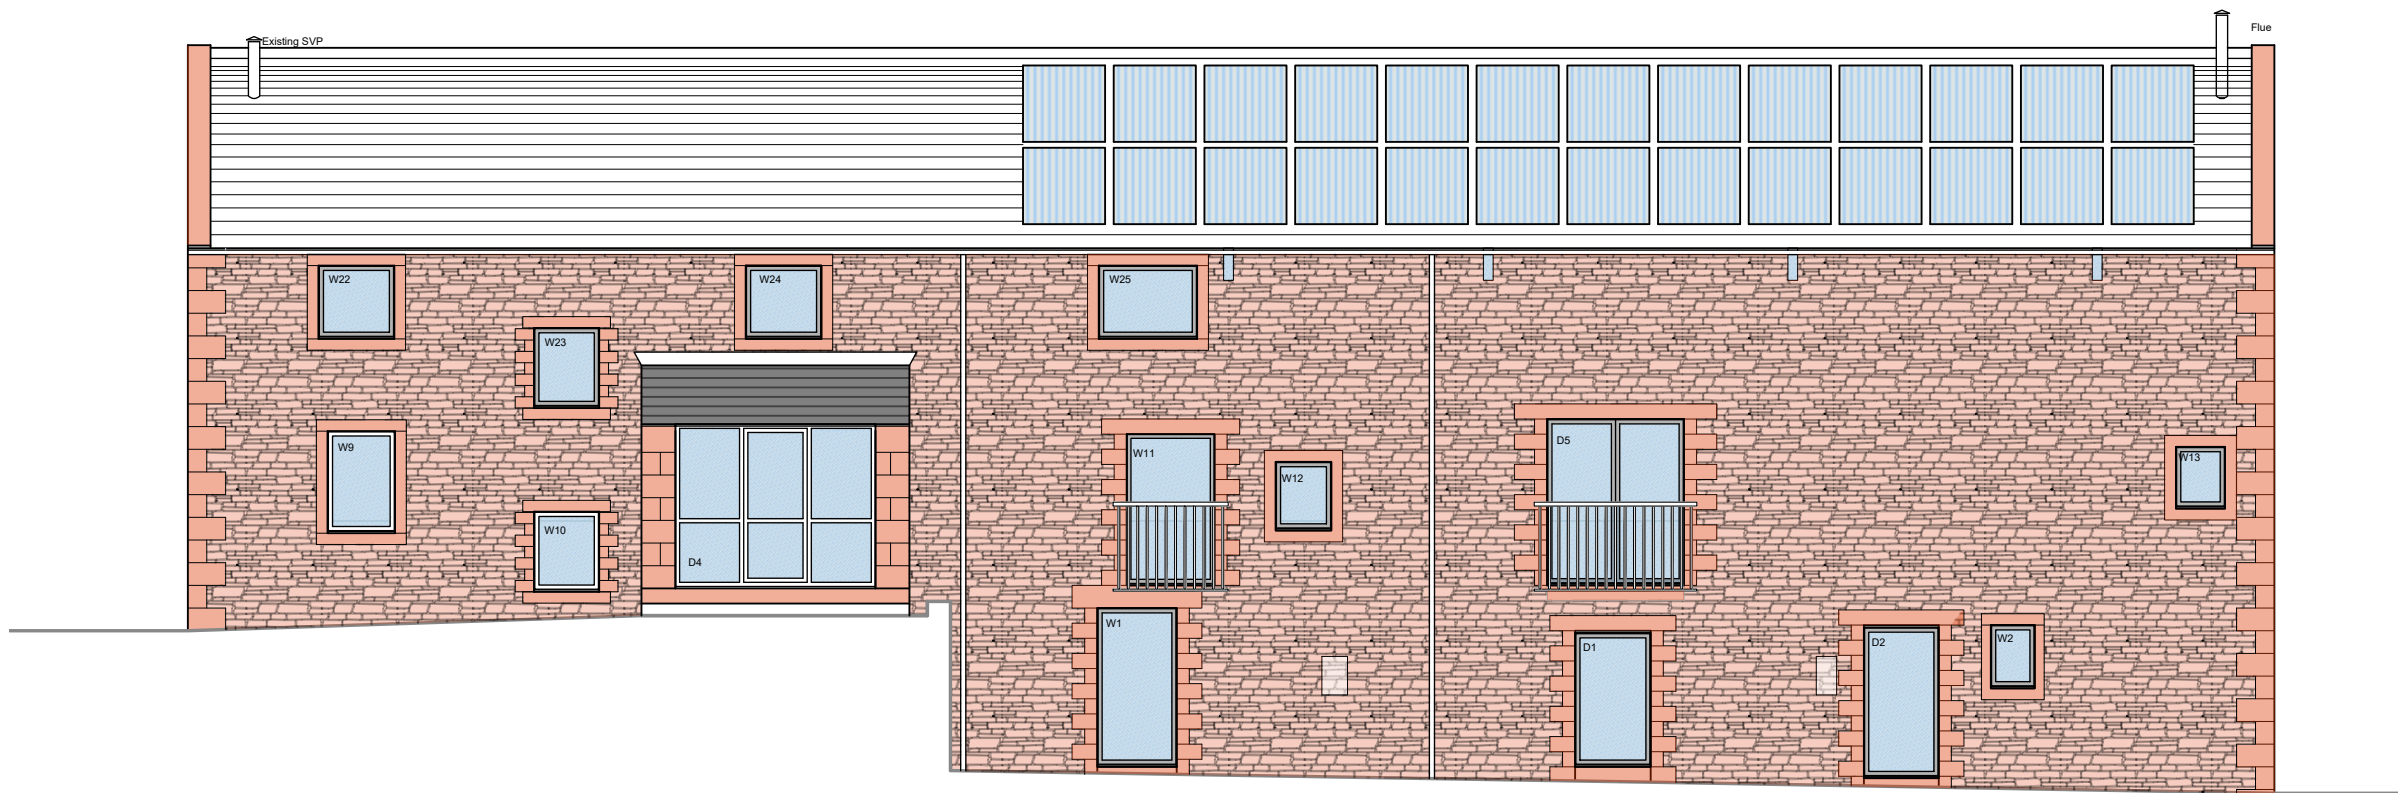


EAST ELEVATION

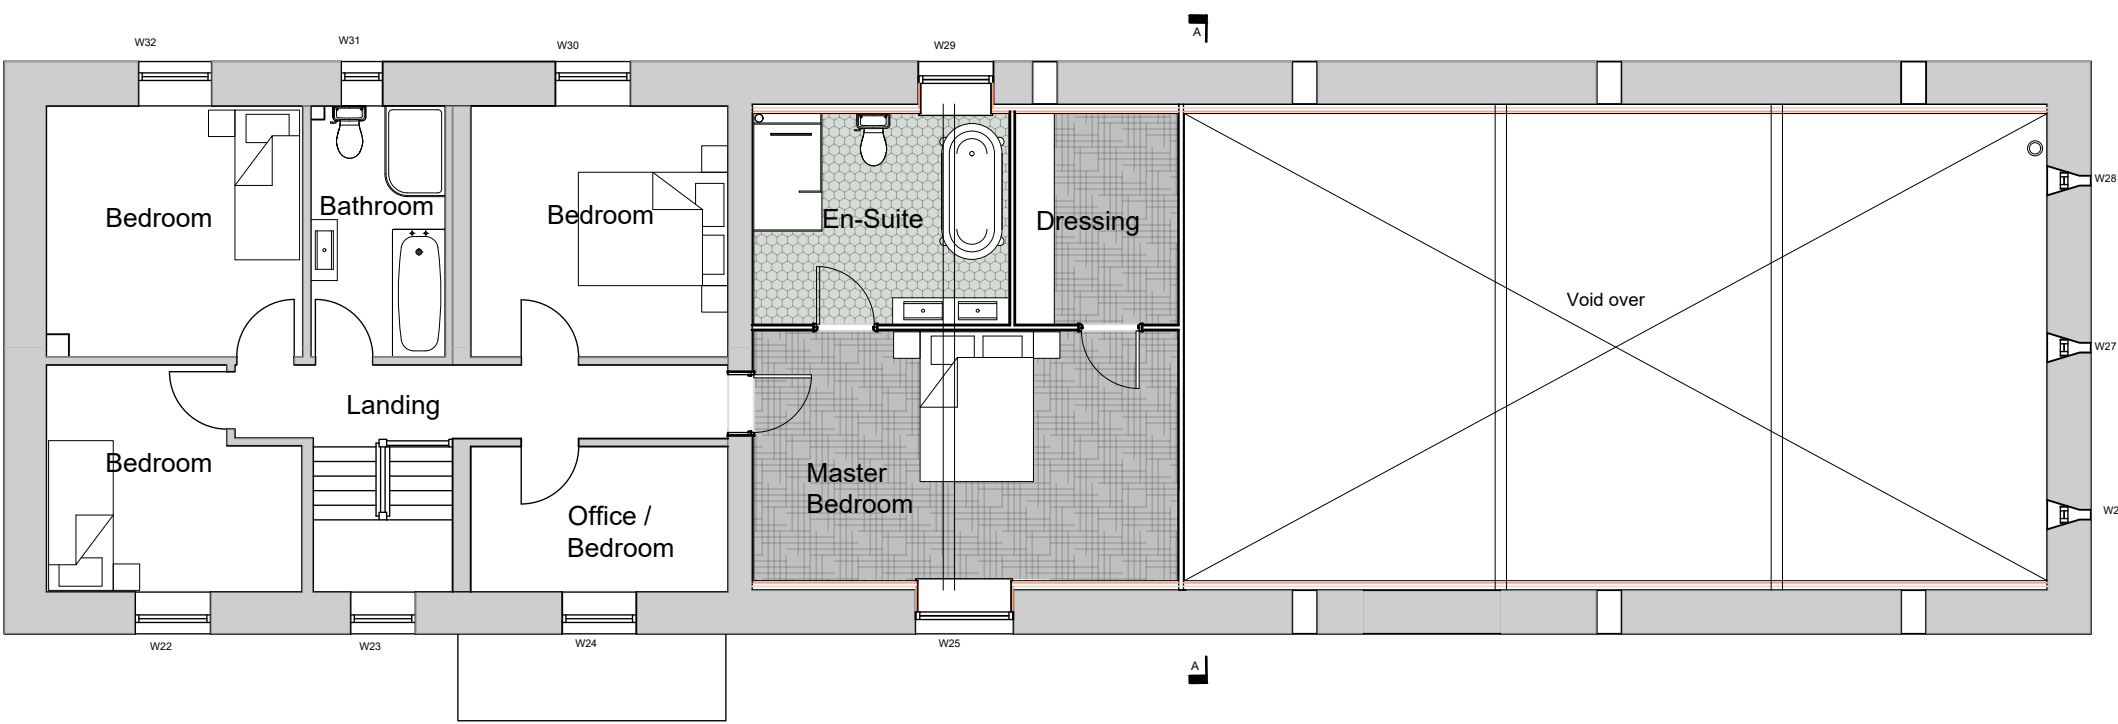


FIRST FLOOR

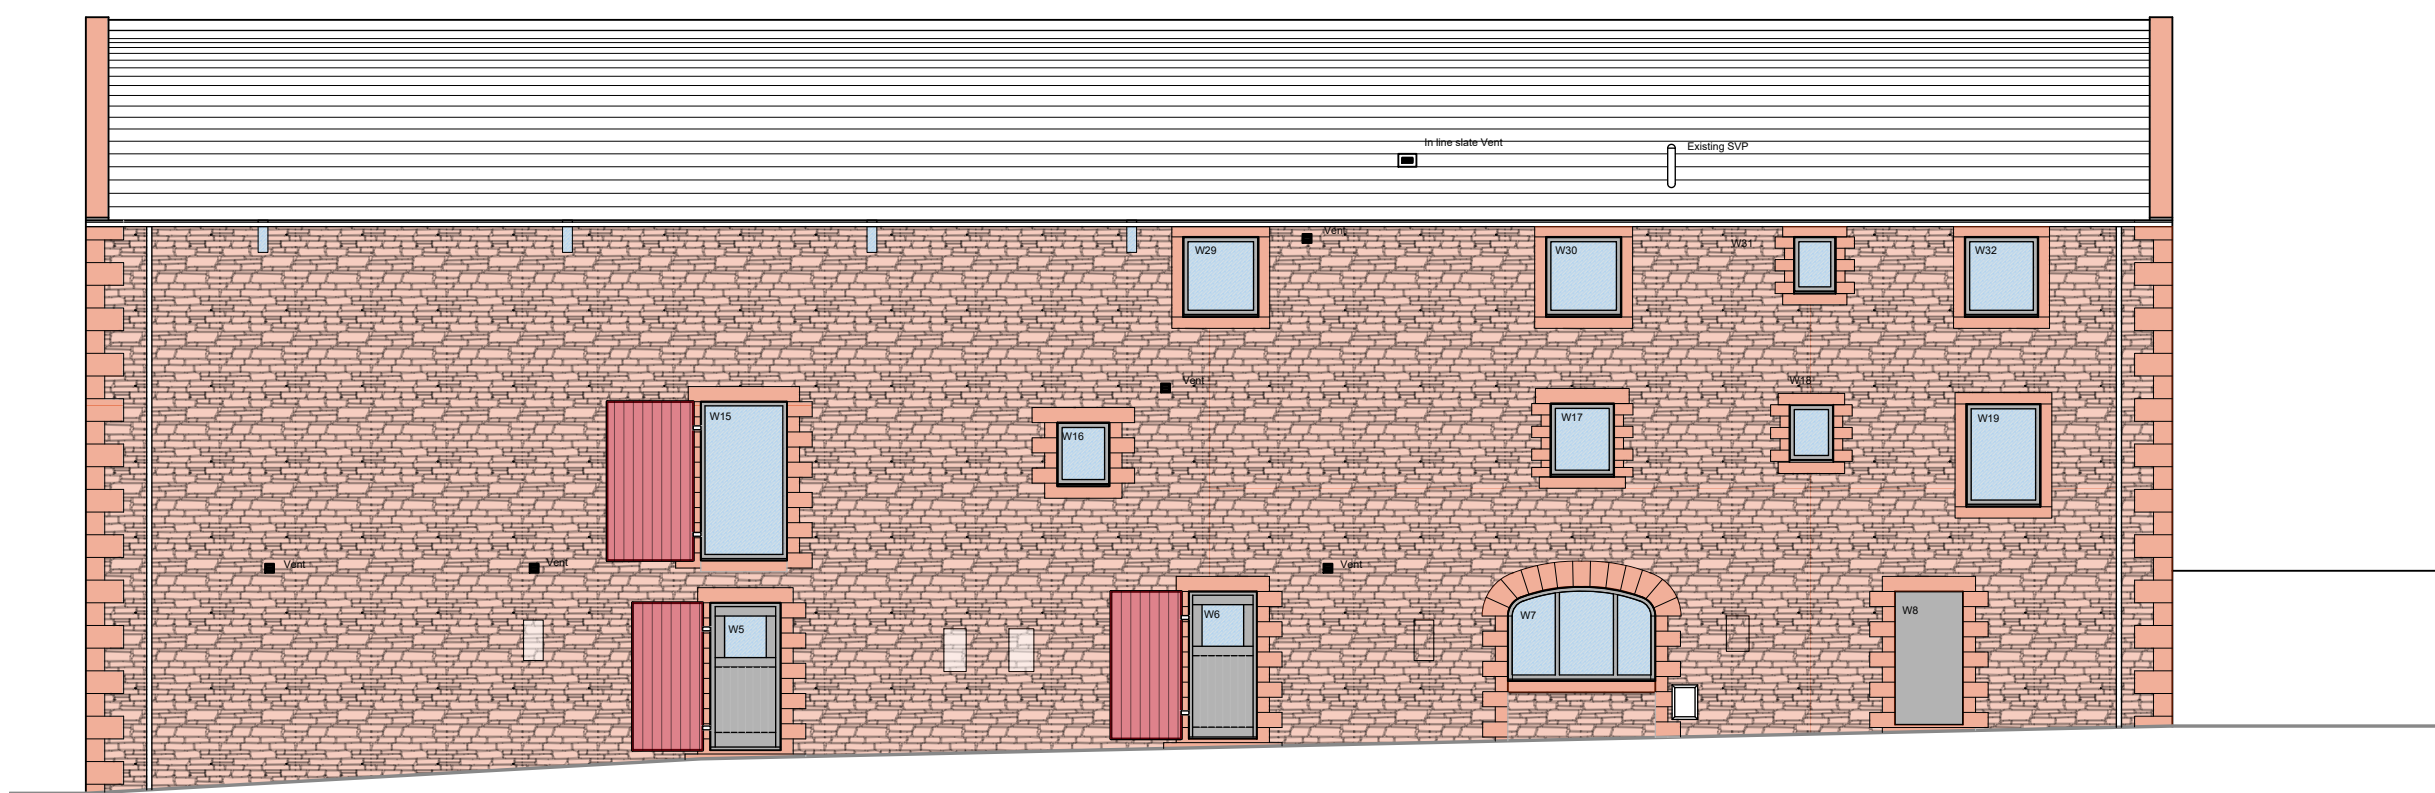


WEST ELEVATION

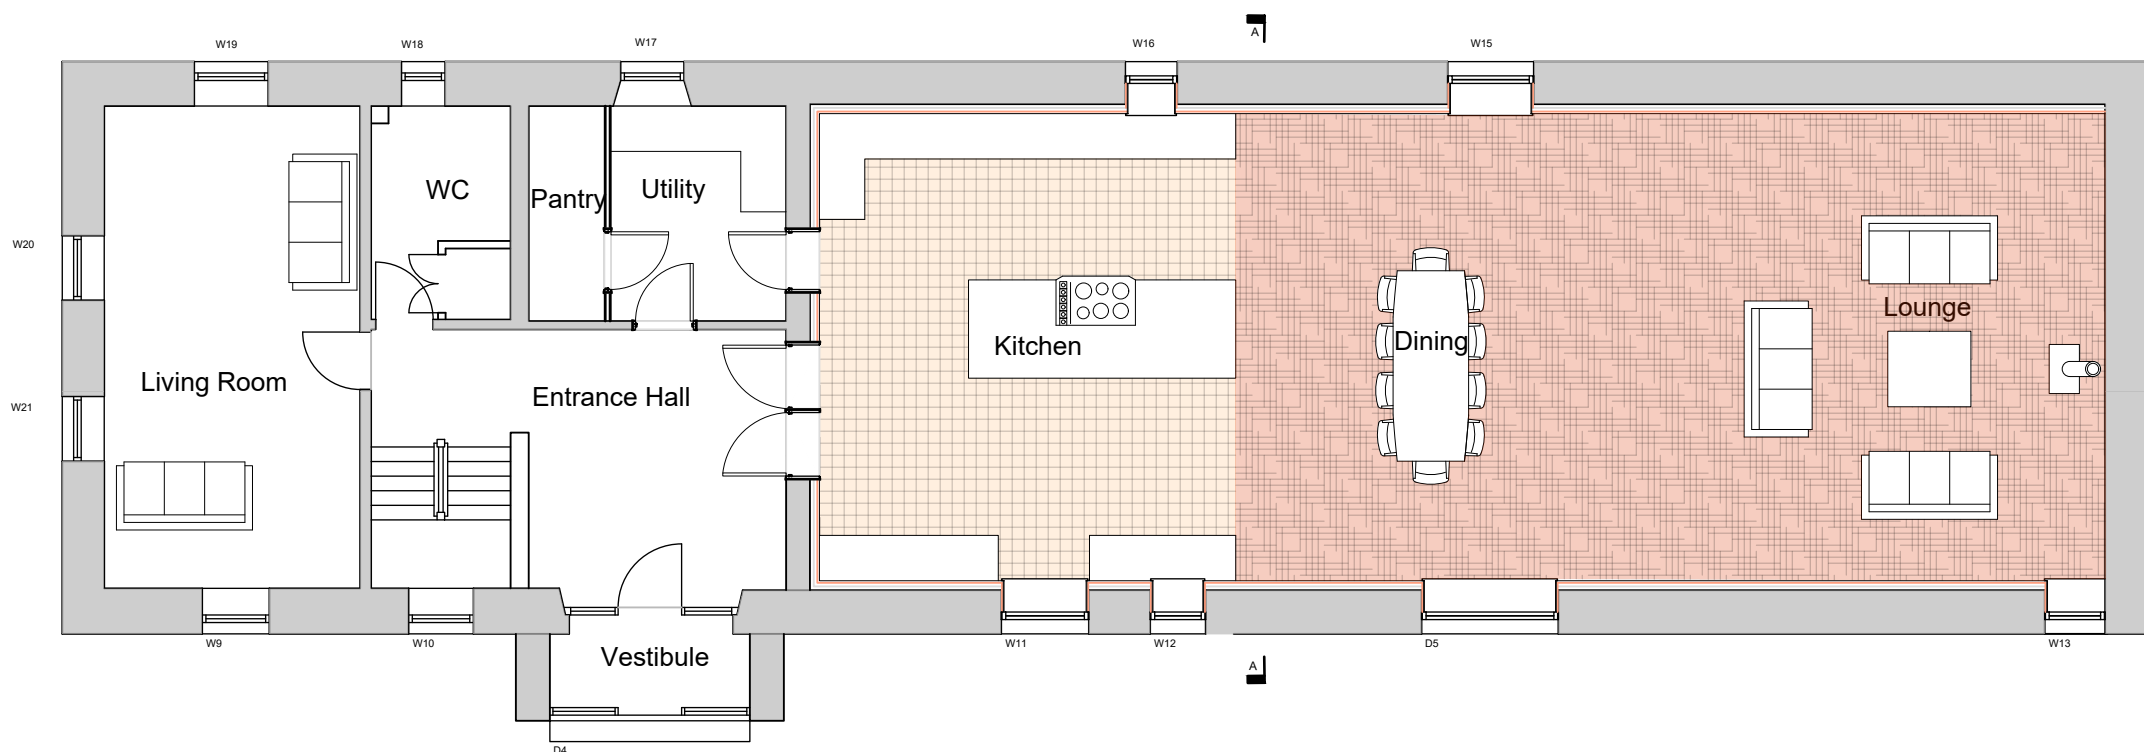


GROUND FLOOR

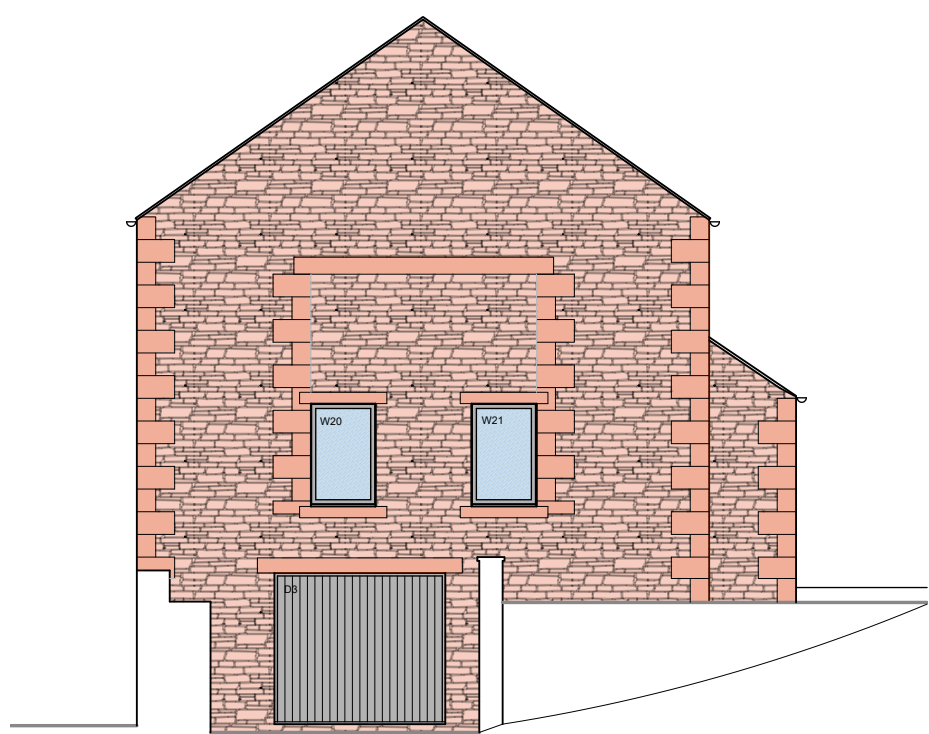

SOUTH ELEVATION

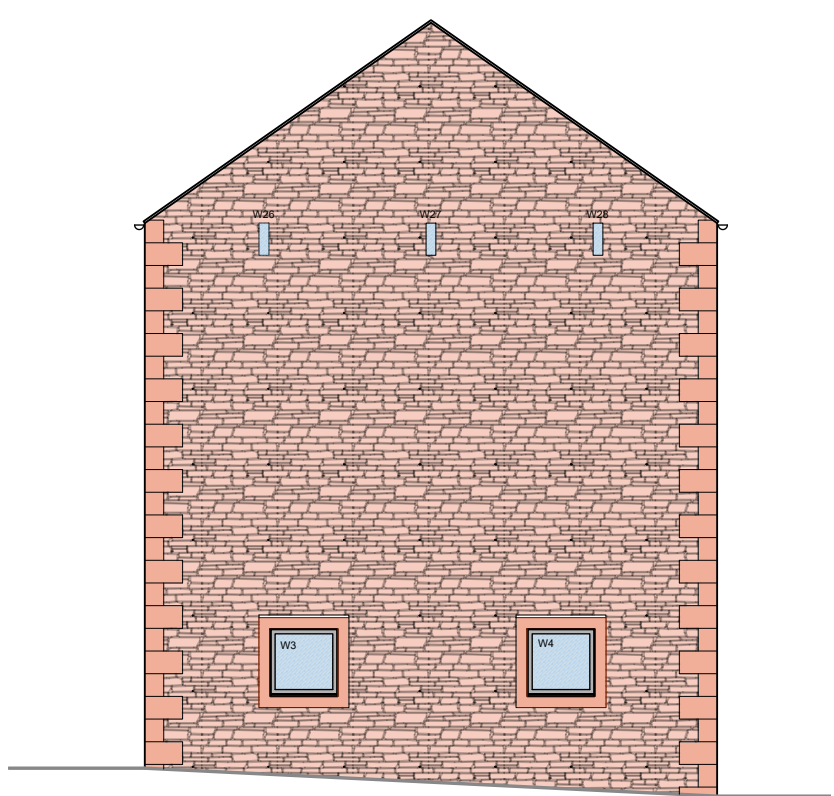

NORTH ELEVATION

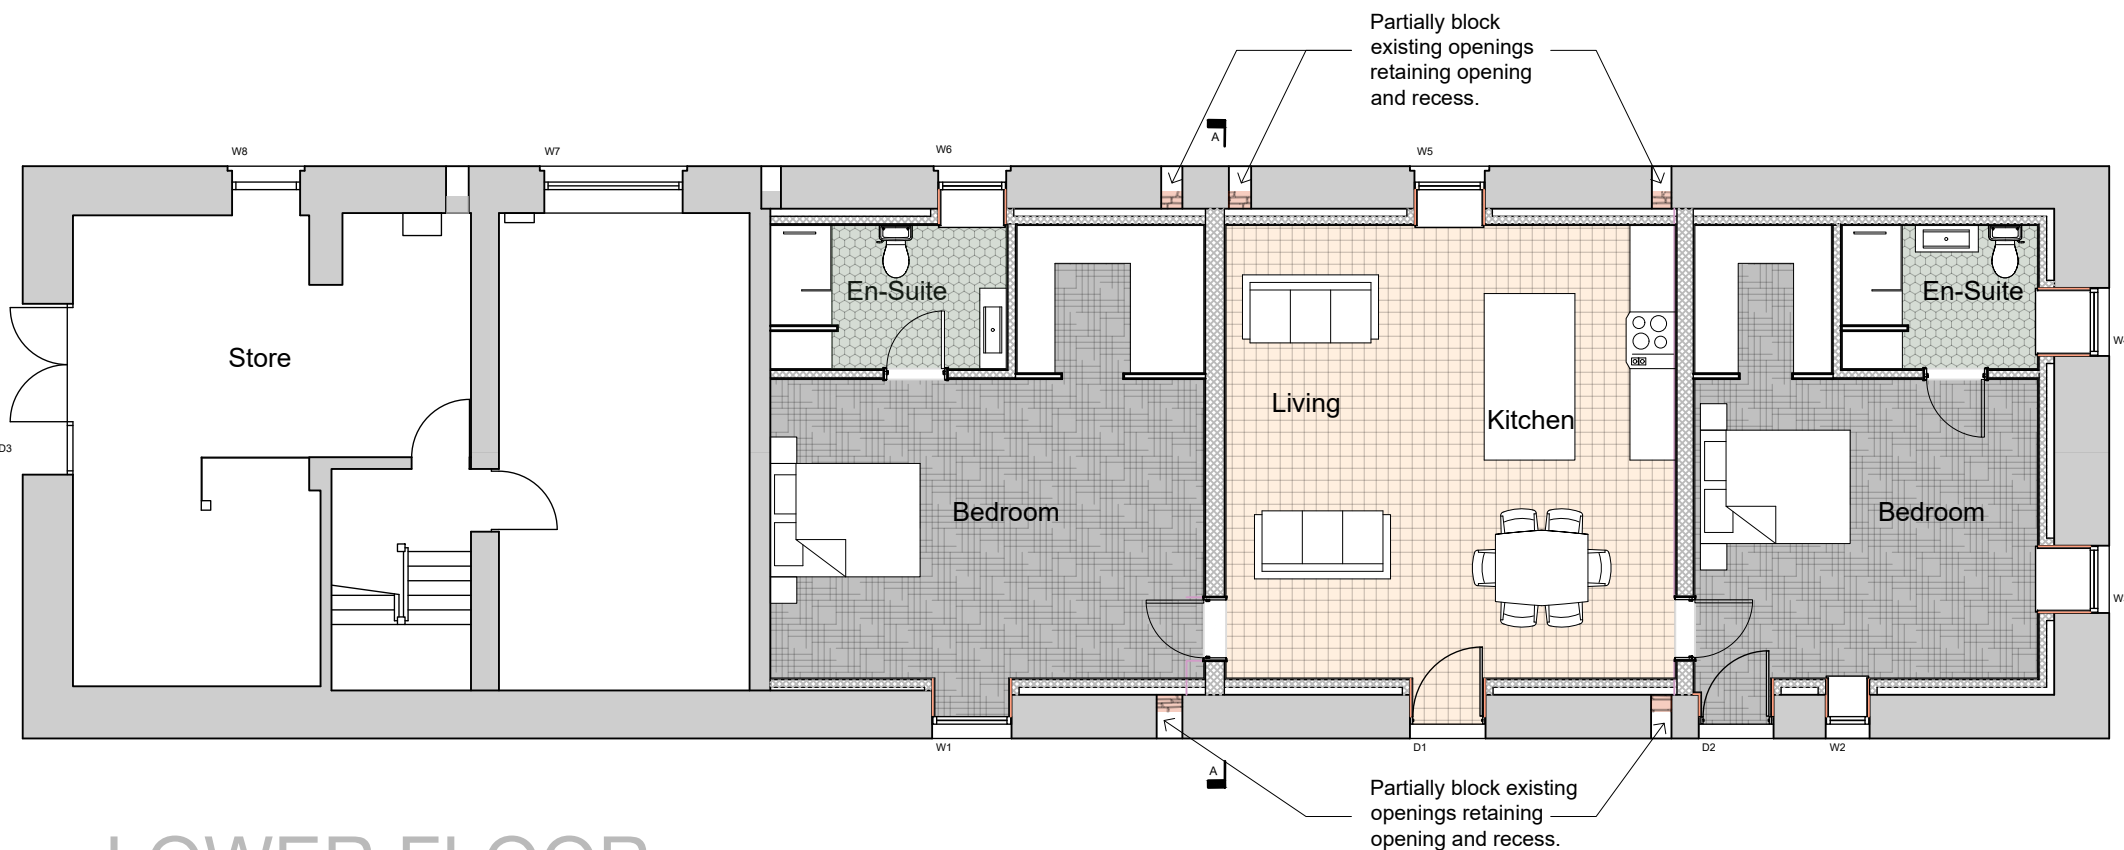

LOWER FLOOR

ASHWOOD
DESIGN ASSOCIATES LTD

Solway House Business Centre,
Parkhouse Road,
Carlisle
CA6 4BY

t 01228 510616
e admin@ashwooddesign.co.uk
w www.ashwooddesign.co.uk

Purpose:
Planning

Client:
Mr & Mrs Douglas

Project:
Orchard Brow Barn

Title:
As Proposed

Scale: 1/100	Sheet Size: A1	Drawn: db	Date: 10-22
Project No: 1903	Drawing No: 002	Revision: c	