

**NOTES AND AMENDMENTS**

This drawing is copyright ©. Figured dimensions are to be followed in preference to scaled dimensions and particulars are to be taken from the actual work where possible. Any discrepancy must be reported to the architect immediately and before proceeding.

**REVISIONS**


Rev	Description	Drawn	Date
-----	-------------	-------	------




EAST ELEVATION




WEST ELEVATION

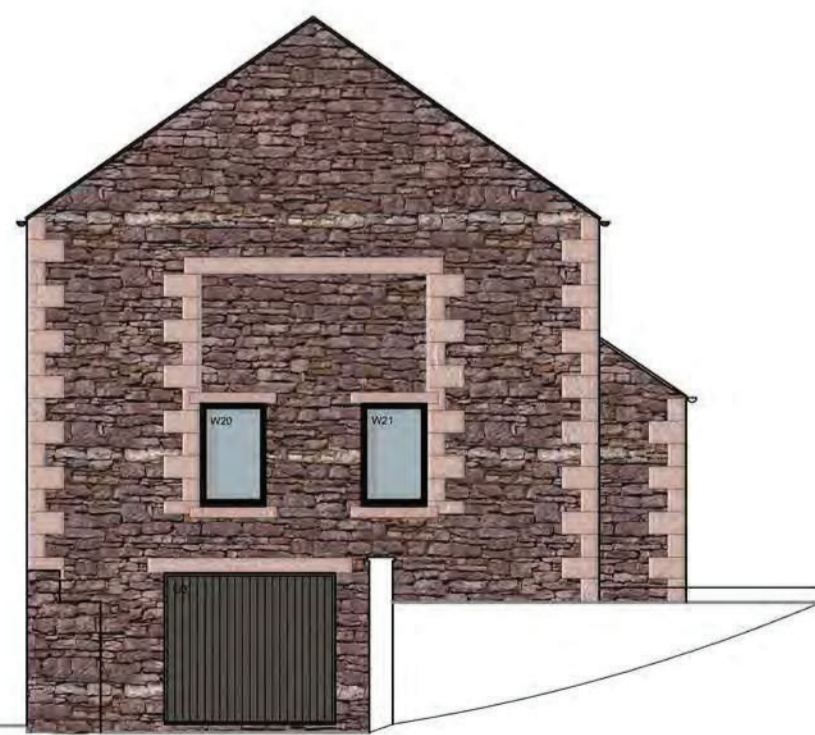


SOUTH ELEVATION

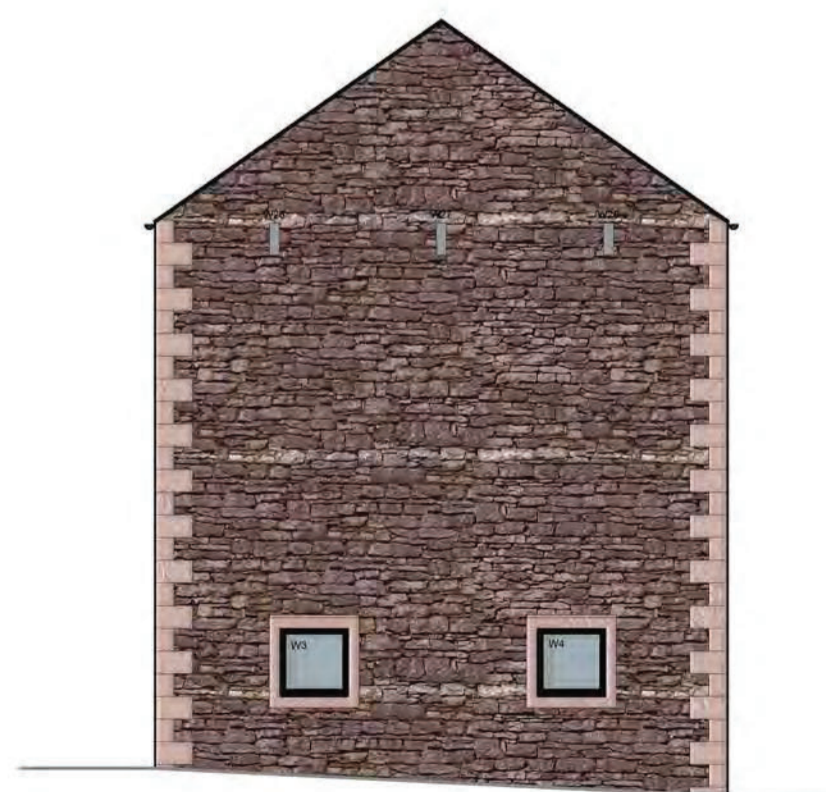


NORTH ELEVATION

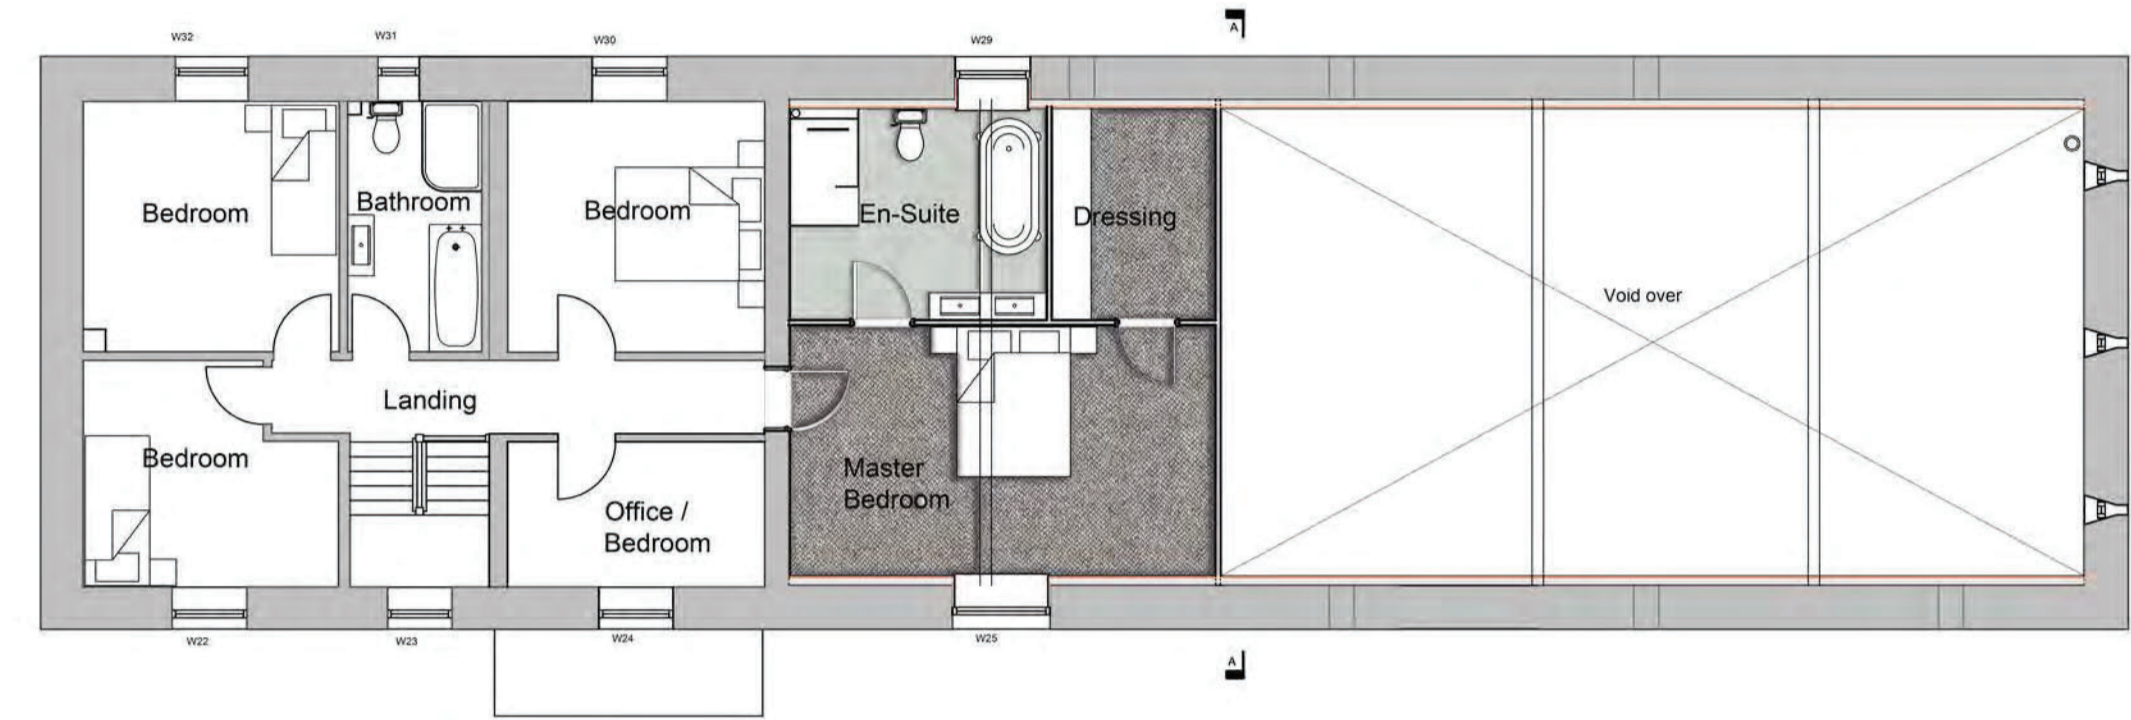

FIRST FLOOR

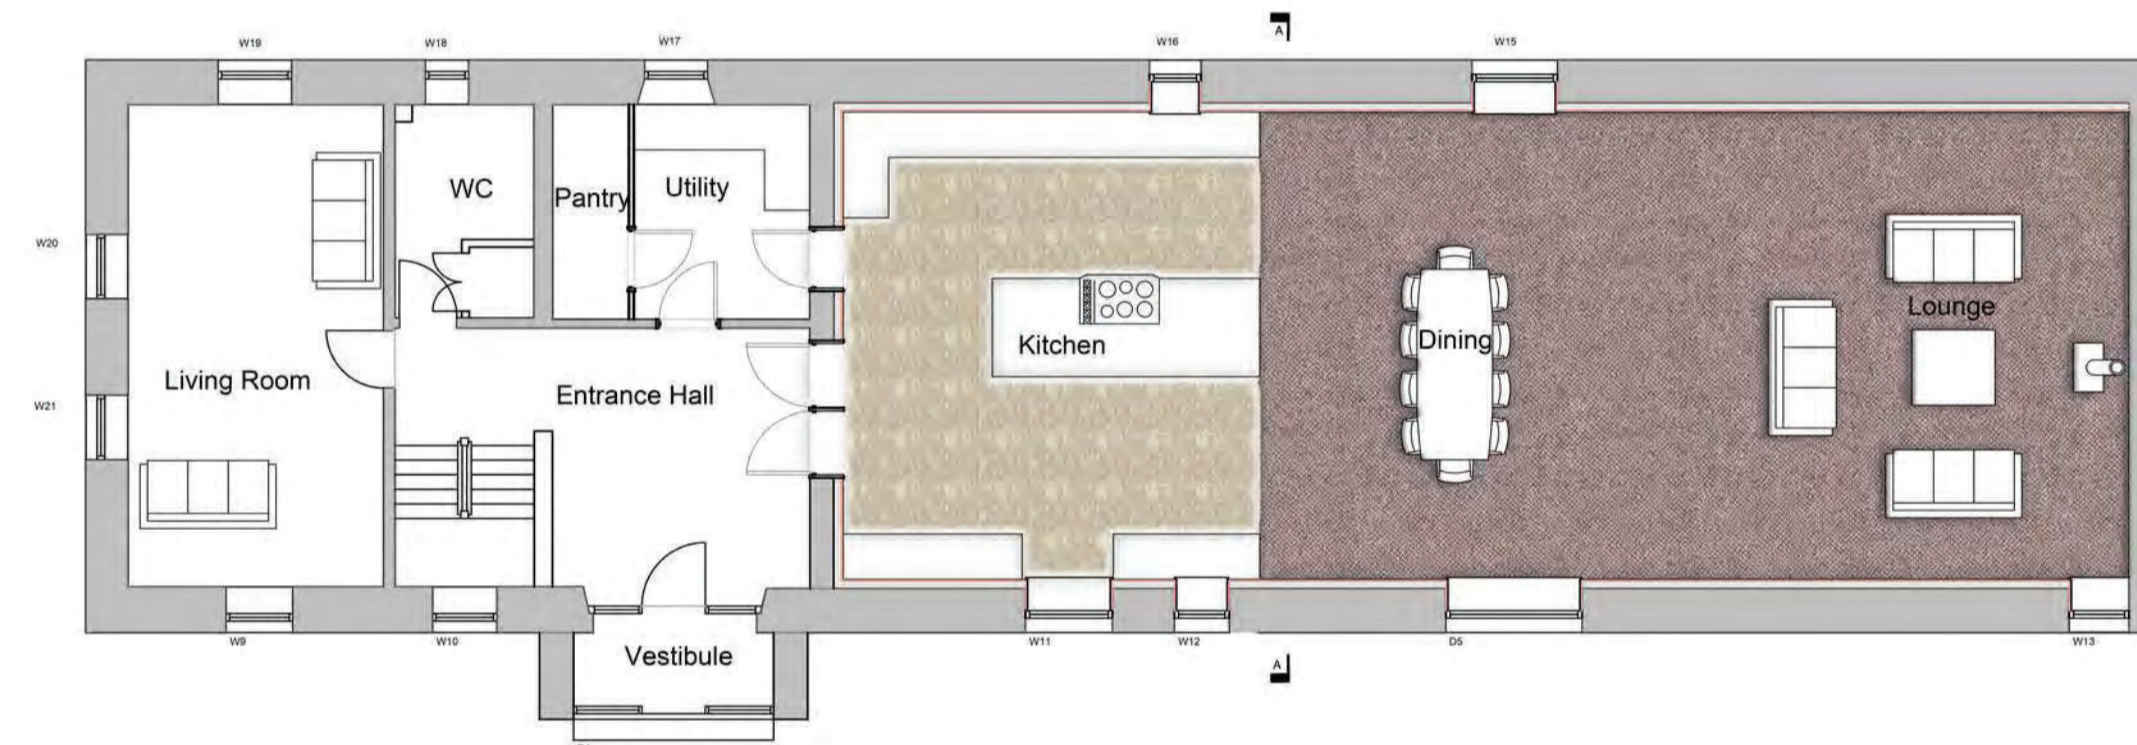

GROUND FLOOR

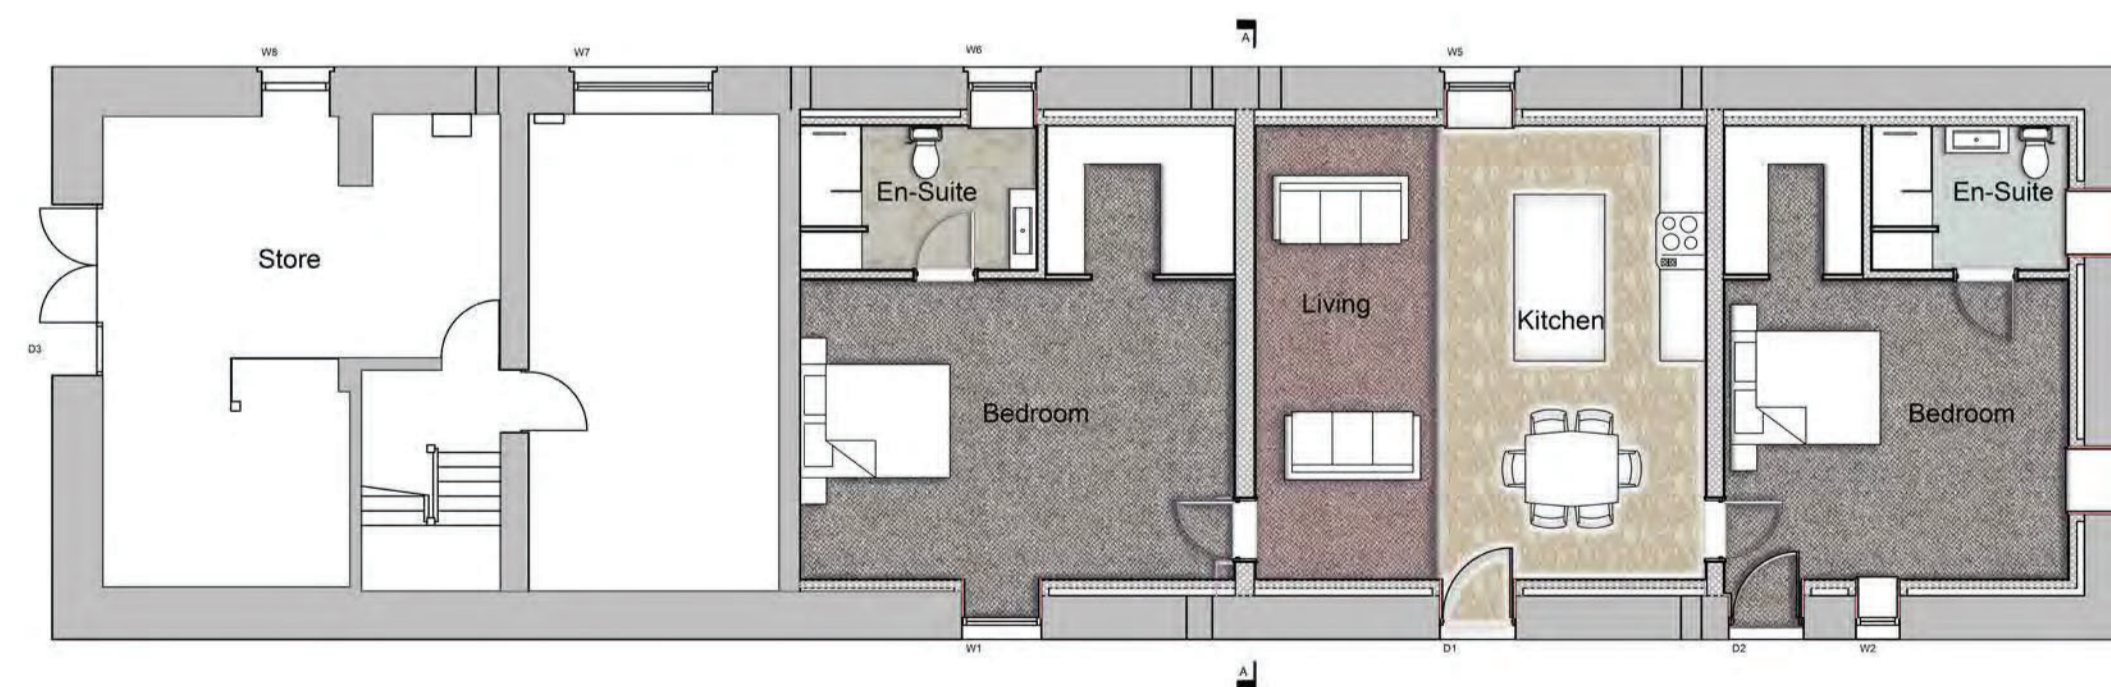

LOWER FLOOR

**ASHWOOD**  
DESIGN ASSOCIATES LTD

Solway House Business Centre, 01228 510616  
Parkhouse Road, admin@ashwooddesign.co.uk  
Carlisle, www.ashwooddesign.co.uk  
CA6 4BY

**Purpose:**

Planning

**Client:**

Mr & Mrs Douglas

**Project:**

Orchard Brow Barn

**Title:**

As Proposed

Scale:	Sheet Size:	Drawn:	Date:
1/100	A1	db	10-22
Project No.:	Drawing No.:	Revision:	
1903	002	a	