


**Please Note:**

Drawings subject to relevant statutory approvals.

All dimensions to be checked on site. Do not scale from this drawing. Work to figured dimensions only.

C This drawing is copyright of MC Architecture + Design and may not be reproduced in any way without their specific permission.

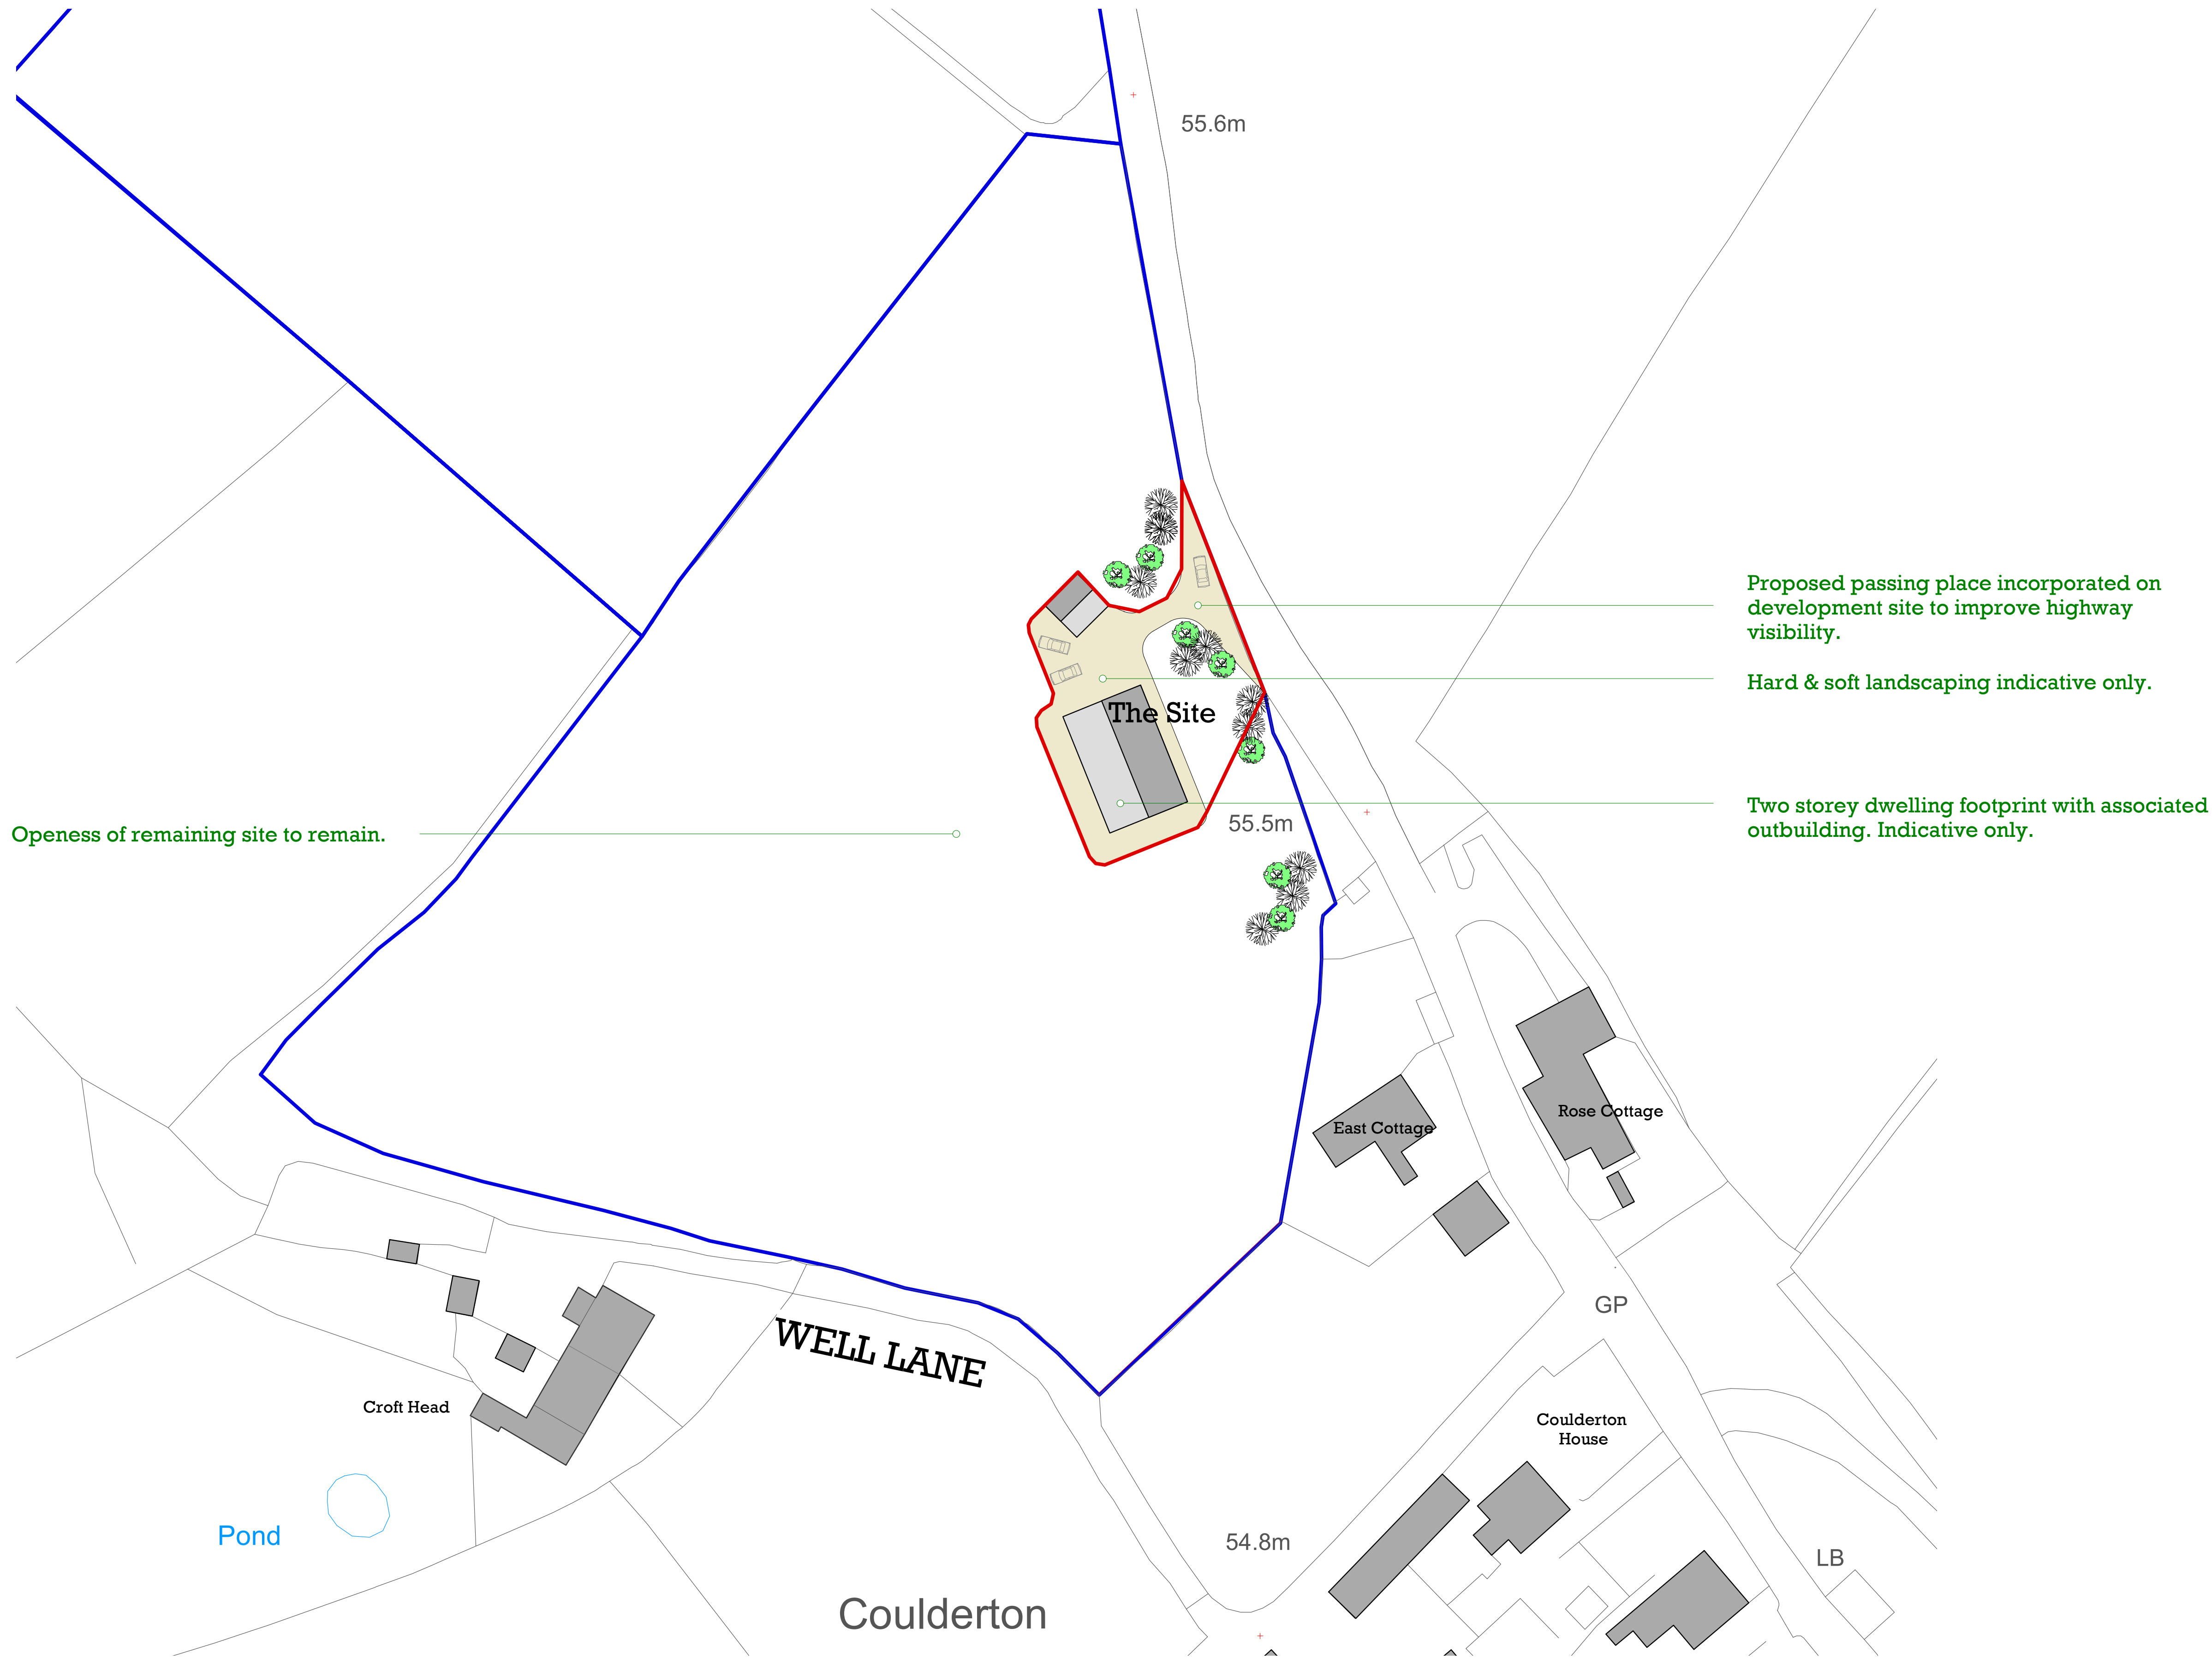

**Proposed Site Plan**  
Scale 1:500 @ A1

# MCA

MC Architecture + Design

<input type="checkbox"/> Preliminary	<input type="checkbox"/> Tender
<input checked="" type="checkbox"/> For Approval	<input type="checkbox"/> Construction

Client >

**Mr & Mrs Thomsen.**

Project >

**Land Adjacent East Cottage, Coulderton, Cumbria, CA22 2UR.**

Drawing Title >

**Proposed Site Plan.**

Scale >	Date >
<b>1:500 @ A1</b>	<b>Nov 2020</b>

Drawing No. >	Rev >
<b>1920-005-02</b>	<b>A</b>