
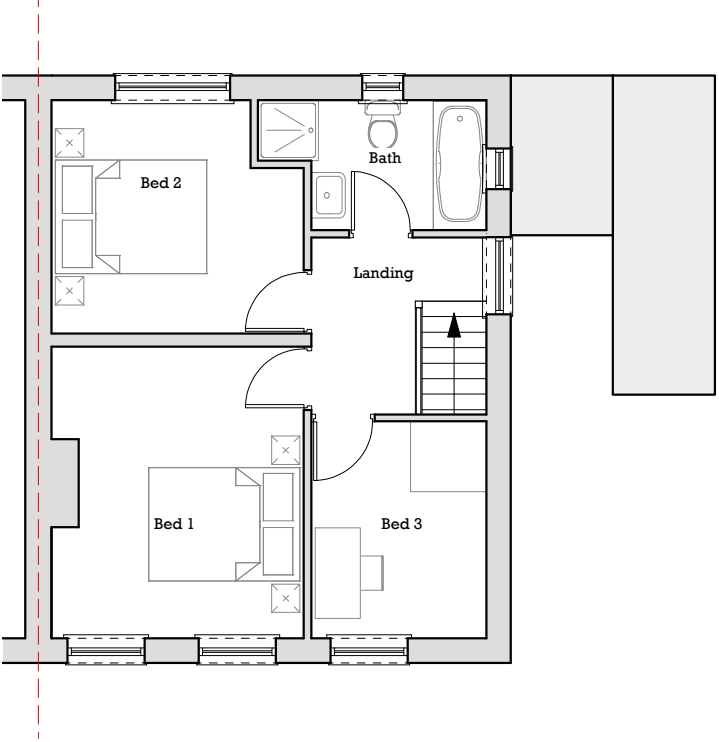


Please Note:


Drawings subject to relevant statutory approvals.

All dimensions to be checked on site. Do not scale from this drawing. Work to figured dimensions only.


© This drawing is copyright of MC Architecture + Design and may not be reproduced in any way without their specific permission.

 


Existing First Floor Plan
Scale 1:100 @ A3

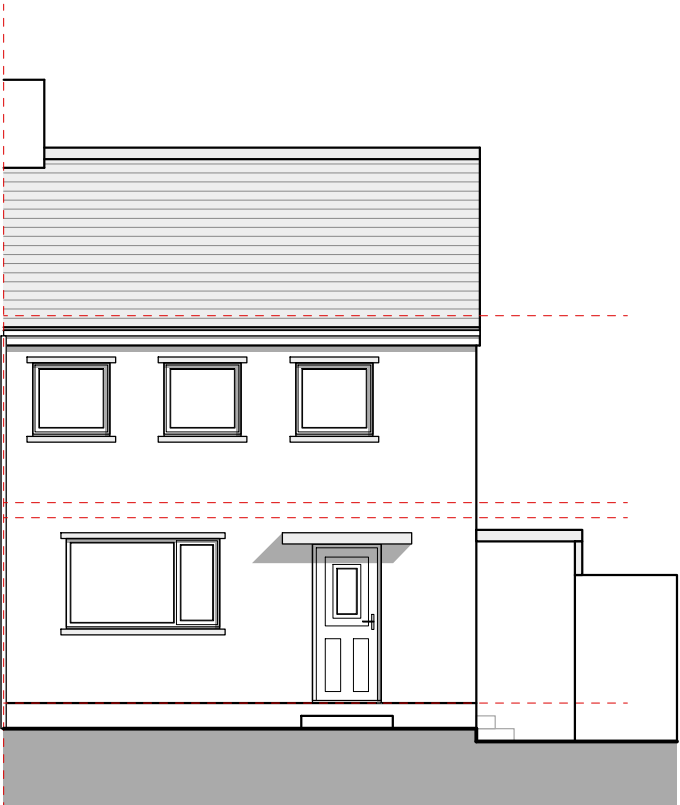


Existing Front Elevation
Scale 1:100 @ A3

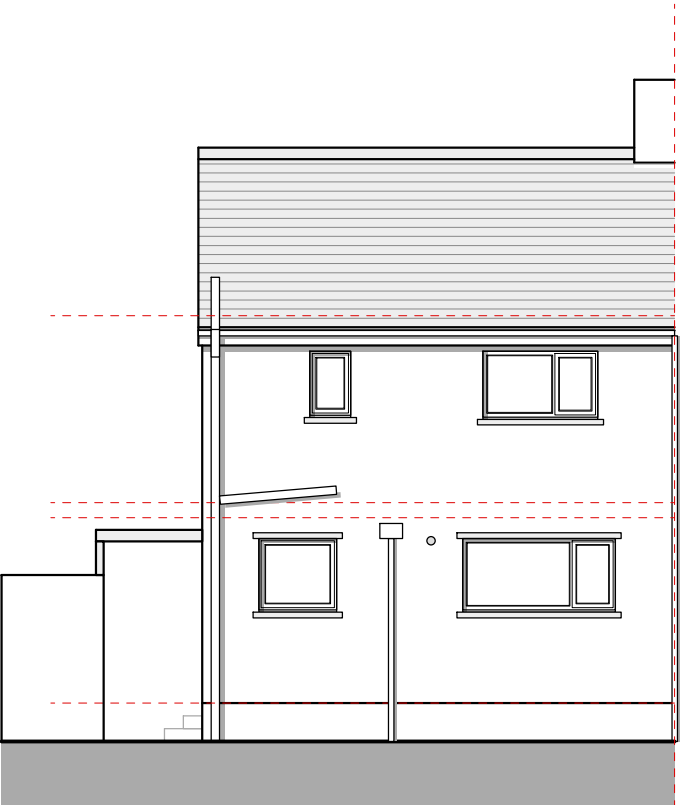

Existing Rear Elevation
Scale 1:100 @ A3

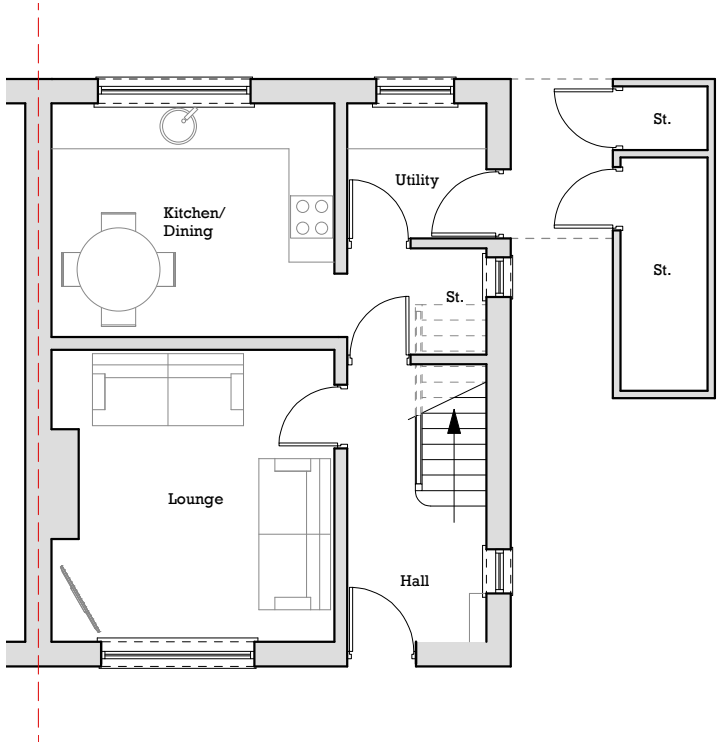

Existing Ground Floor Plan
Scale 1:100 @ A3

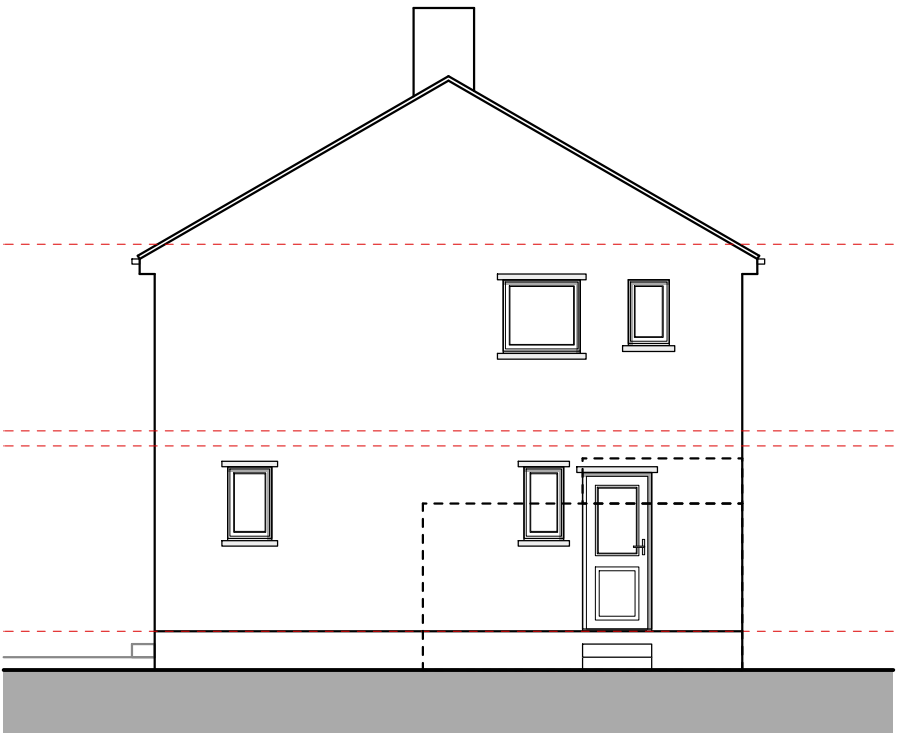

Existing Side Elevation A
Scale 1:100 @ A3

MCA

MC Architecture + Design

☐ Preliminary

☐ Tender

☒ For Approval

☐ Construction

Client >

Ms Mather

Project >

18 Dent Road, Mirehouse,
Whitehaven, Cumbria, CA28 8HG.

Drawing Title >

Existing Plans & Elevations.

Scale >

1:50/100 @ A3

Date >

Aug 2020

Drawing No. >

1920-010-02

Rev >

A