
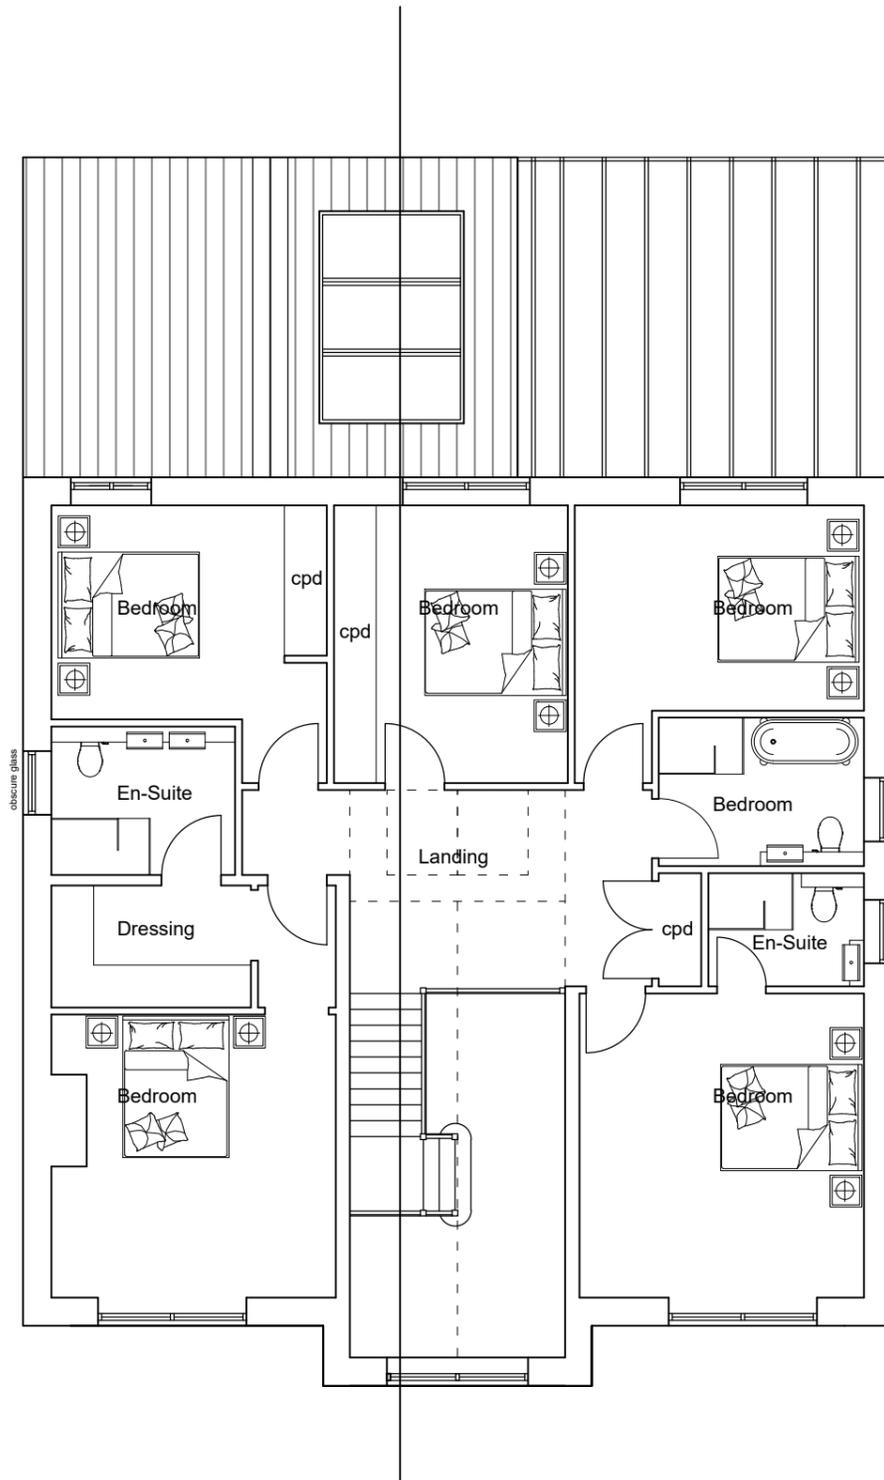


**NOTES AND AMENDMENTS**

This drawing is copyright ©. Figured dimensions are to be followed in preference to scaled dimensions and particulars are to be taken from the actual work where possible. Any discrepancy must be reported to the architect immediately and before proceeding.

**REVISIONS**

Rev	Description	Drawn	Date
-----	-------------	-------	------

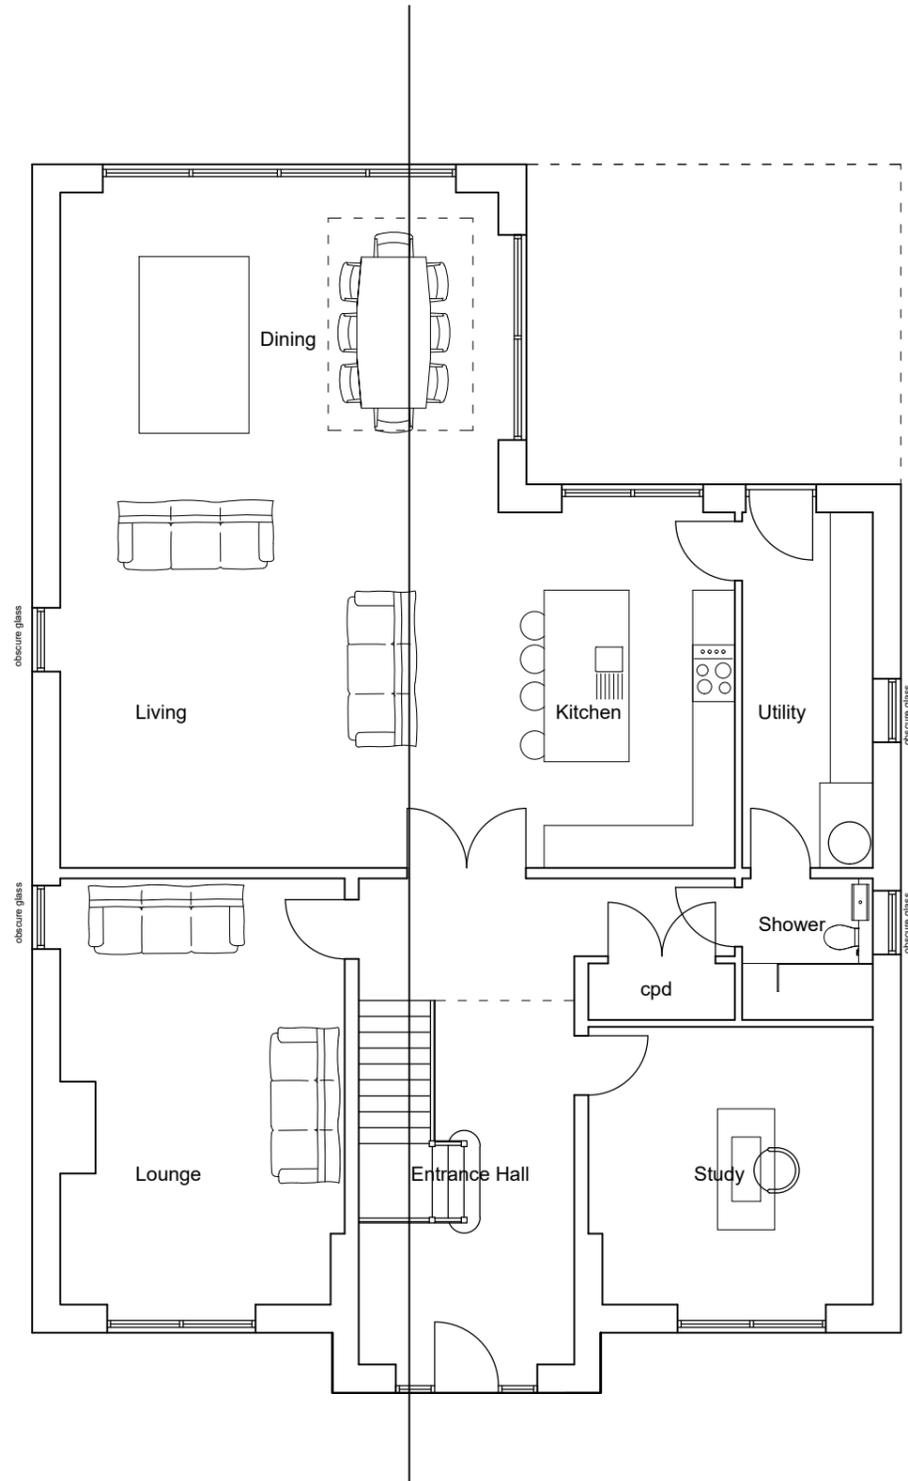

**ASHWOOD**  
DESIGN ASSOCIATES LTD  
Solway House Business Centre, t 01228 510616  
Parkhouse Road, e admin@ashwooddesign.co.uk  
Carlisle w www.ashwooddesign.co.uk  
CA6 4BY

Purpose:

**Planning**

Client:

**Graeme Morgan**

Project:

**Nethertown Road, St. Bees**

Title:

**Proposed Plot 3 - Floor Plans**

Scale:	Sheet Size:	Drawn:	Date:
1/100	A3	CG	10-21
Project No:	Drawing No:	Revision:	
1999	025	I	