


NOTES AND AMENDMENTS

This drawing is copyright ©. Figured dimensions are to be followed in preference to scaled dimensions and particulars are to be taken from the actual work where possible. Any discrepancy must be reported to the architect immediately and before proceeding.

REVISIONS

Rev	Description	Drawn	Date
-----	-------------	-------	------

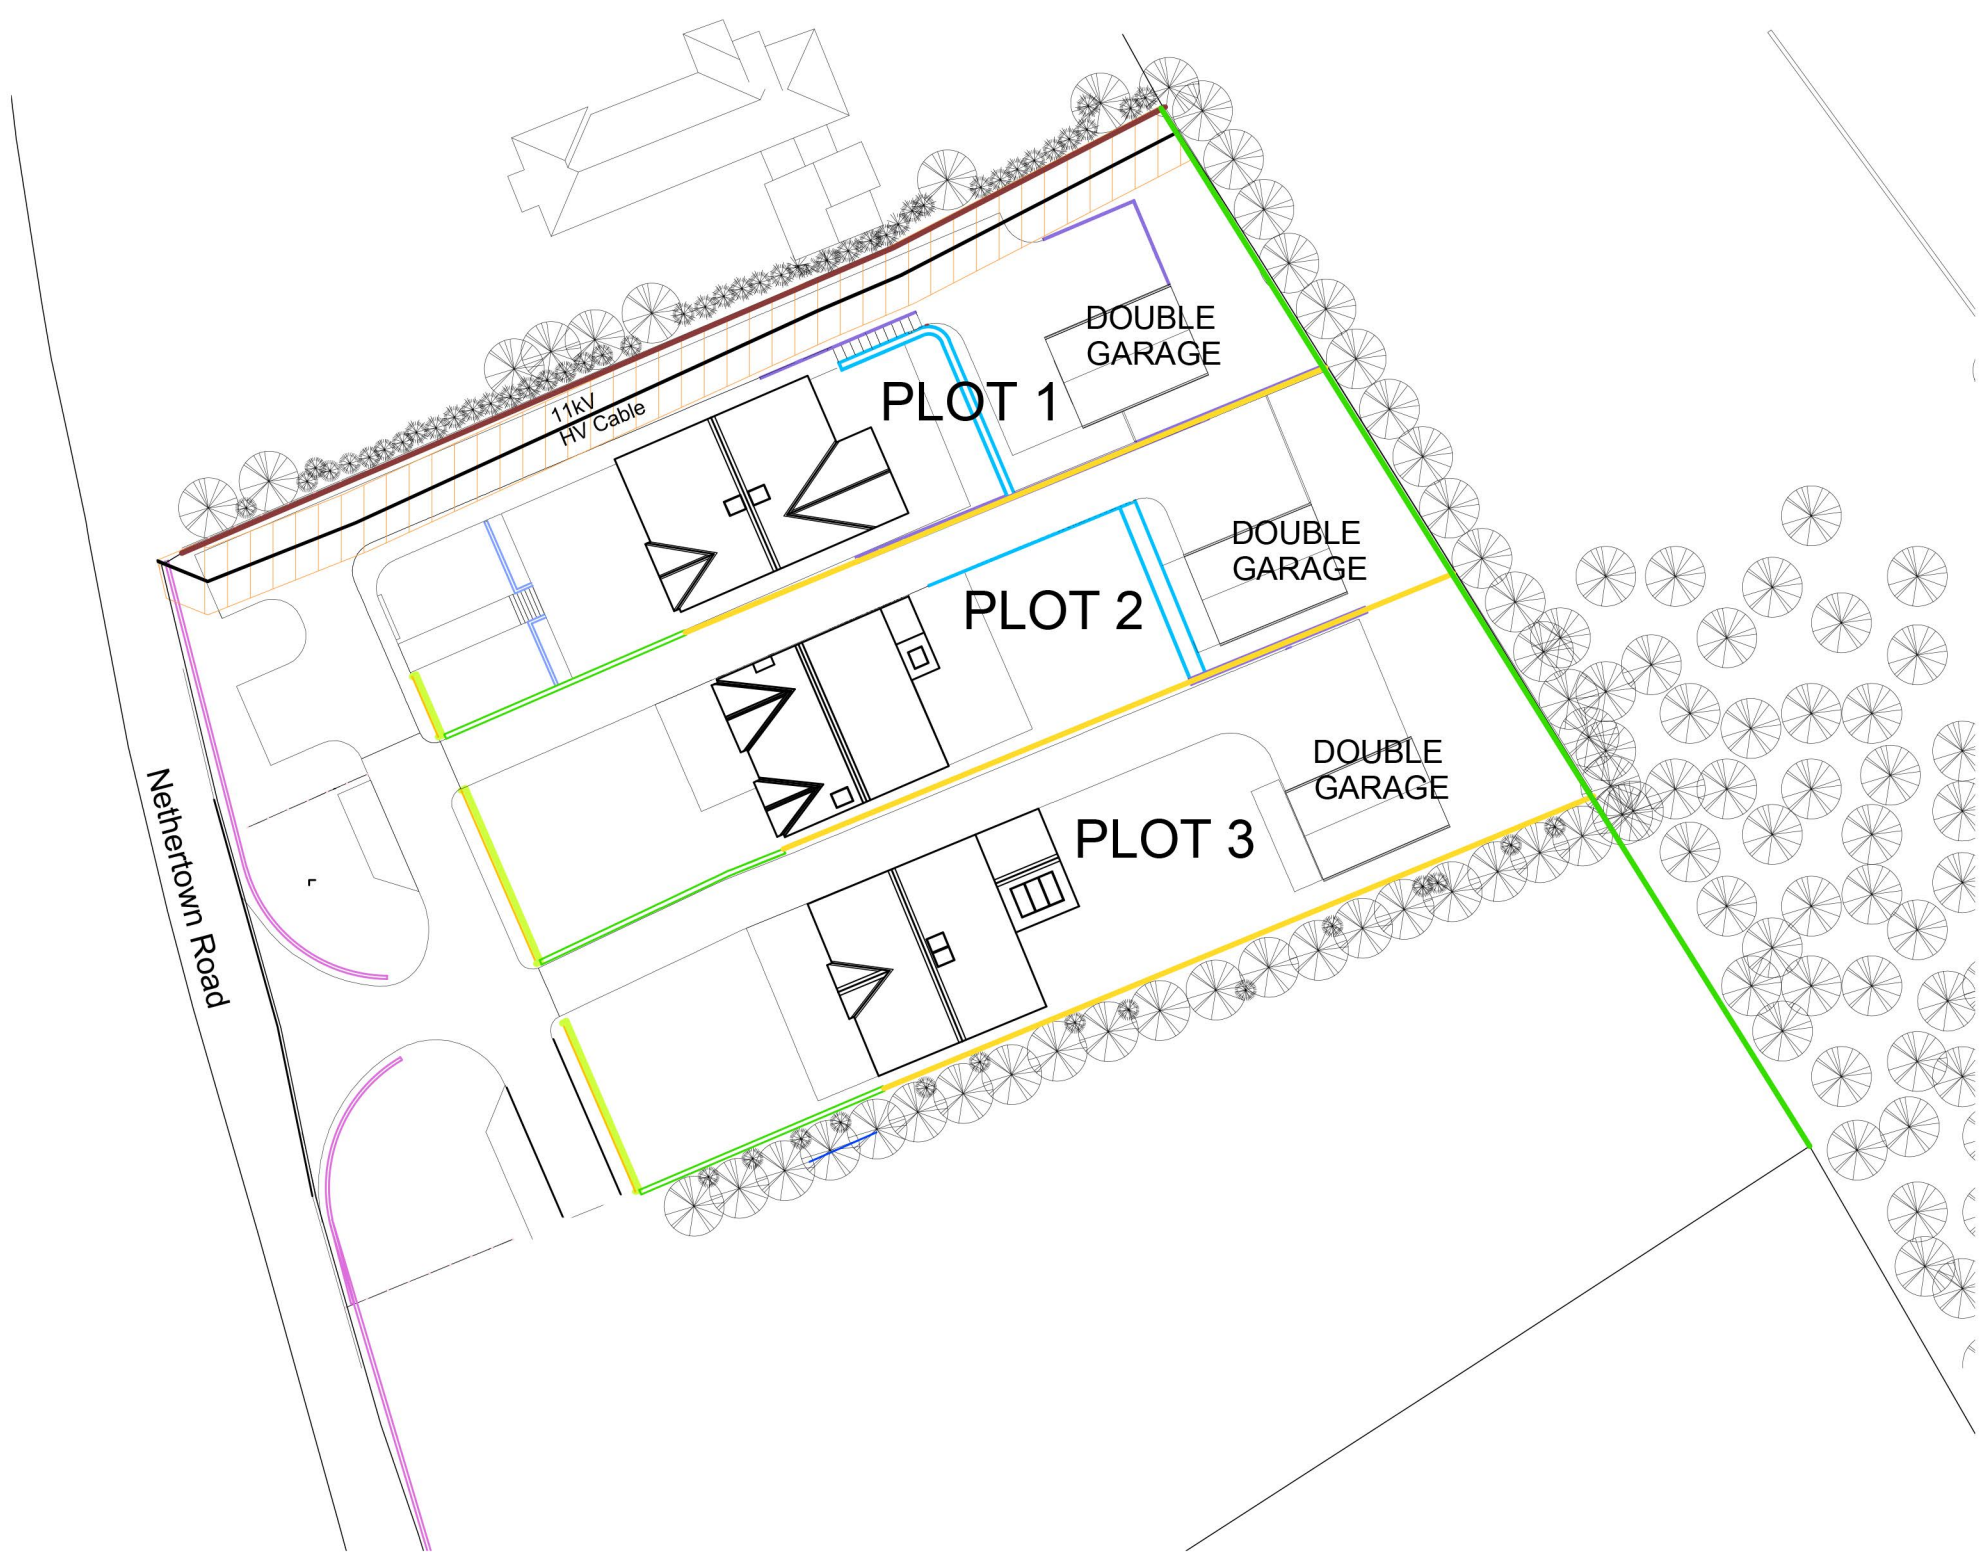

Key

- Existing low stone wall rebuilt to 900mm
- 600mm high stone wall
- 600mm high post and rail fencing
- 600mm high hedge
- 1000mm high hedge
- Stone facing retaining wall
- Timber retaining wall
- Retaining wall
- 1800mm high close boarded fence
- Existing stone wall to be maintained at the rear of the plots
- Existing party brick wall to be faced with timber panels

  
**ASHWOOD**  
DESIGN ASSOCIATES LTD  
Solway House Business Centre,  
Parkhouse Road,  
Carlisle  
CA6 4BY  
t 01228 510616  
e admin@ashwooddesign.co.uk  
w www.ashwooddesign.co.uk

Purpose:

Planning

Client:

Graeme Morgan

Project:

Nethertown Road, St. Bees

Title:

Fencing Types Site Plan

Scale:	Sheet Size:	Drawn:	Date:
1/500	A3	CG	01-22
Project No:	Drawing No:	Revision:	
1999	044	F	