



EXISTING ROOF PLAN / SITE LAYOUT
Scale 1:200

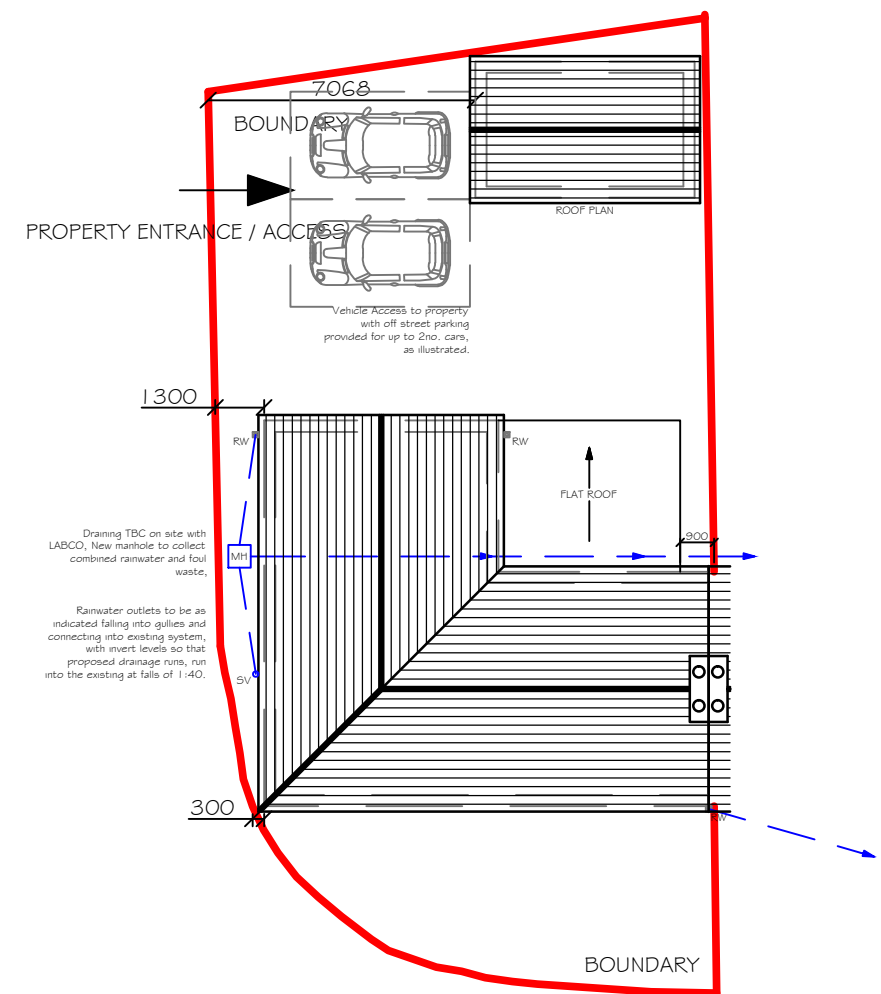

PROPOSED ROOF PLAN / SITE LAYOUT
Scale 1:200

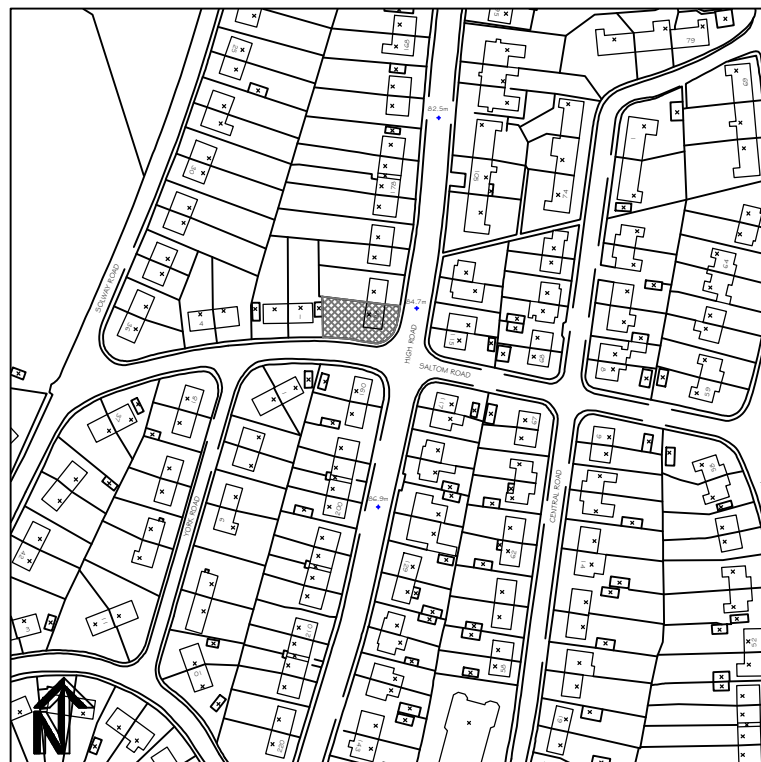

LOCATION PLAN - Scale 1:2500

Client: Mr J Pearson
 Address: 188 High Road, Kells, Whitehaven, CA28 9ER
 Scheme: Side & Rear Extension and Detached Garage
 Drawing: Location, Existing & Proposed Site Layouts
 Scale: 1:100
 Date: April 2023
 Drawing No: 1/001B - Removal of Balcony and screening wall