


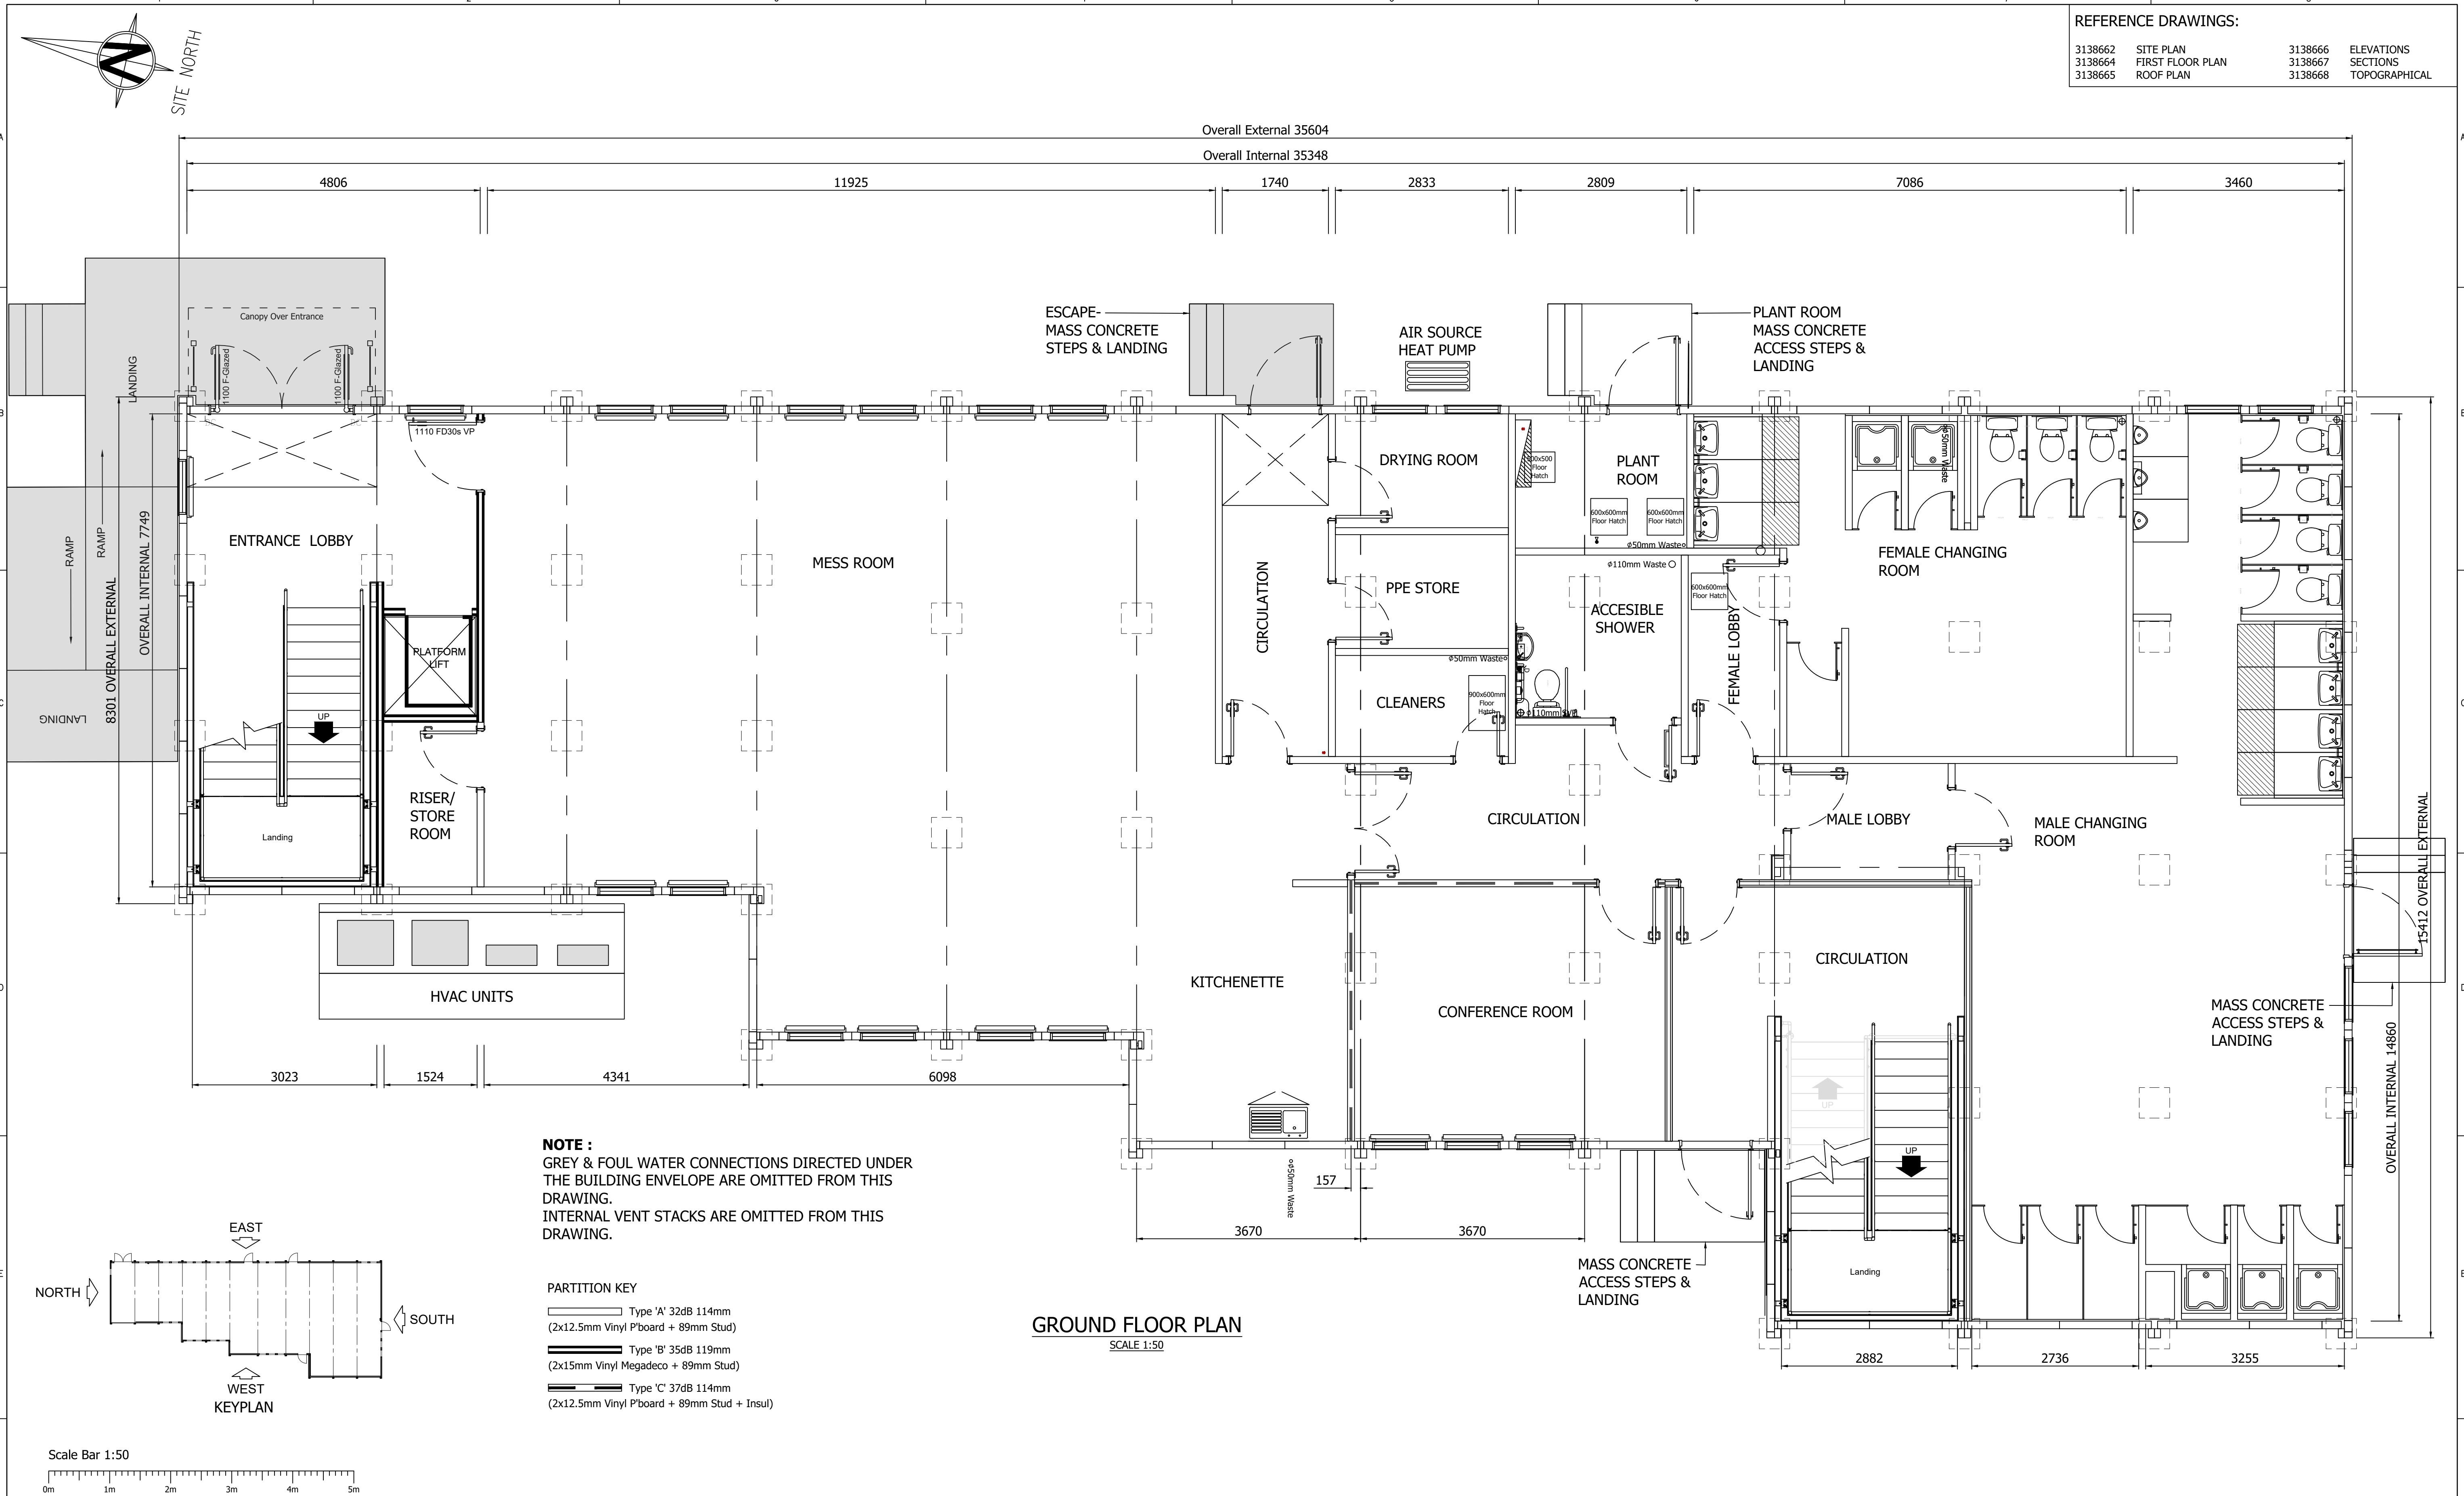

REFERENCE DRAWINGS:			
3138662	SITE PLAN	3138666	ELEVATIONS
3138664	FIRST FLOOR PLAN	3138667	SECTIONS
3138665	ROOF PLAN	3138668	TOPOGRAPHICAL

Mod. C				Date : 08.12.2023				Mod. B				Date :				Mod. A				Date :				Security Class Project No. 35/10512 Building No. - Site/Location SELLAFIELD Department CS&A Discipline/Type A05 Designer - Scale 1:50 Contract No. - Drawing/CM Category GEN Sellafield Ltd Hinton House, Birchwood Park Avenue Risley, Warrington WA3 6GR SEAP BUILDING. CALDER WELFARE & OFFICE ACCOMMODATION PLAN LAYOUT – GROUND FLOOR																			
ISSUED FOR PLANNING APPROVAL								ISSUED FOR PLANNING APPROVAL								Copyright NDA 2023. This document contains proprietary information for use in association with the Sellafield M&O contract. Permission to copy, or use the information for any other purpose, should be sought from the Intellectual Property Manager, Sellafield Ltd.																											
Name				Drawn				Checked				Lvl.				Approved				Name								Drawn				Checked				Lvl.				Approved			
Signature																				Signature																							
																												Signature															
Drg. No.				1 BE 3138663				Mod.				A																															
Security Class	