




South Elevation

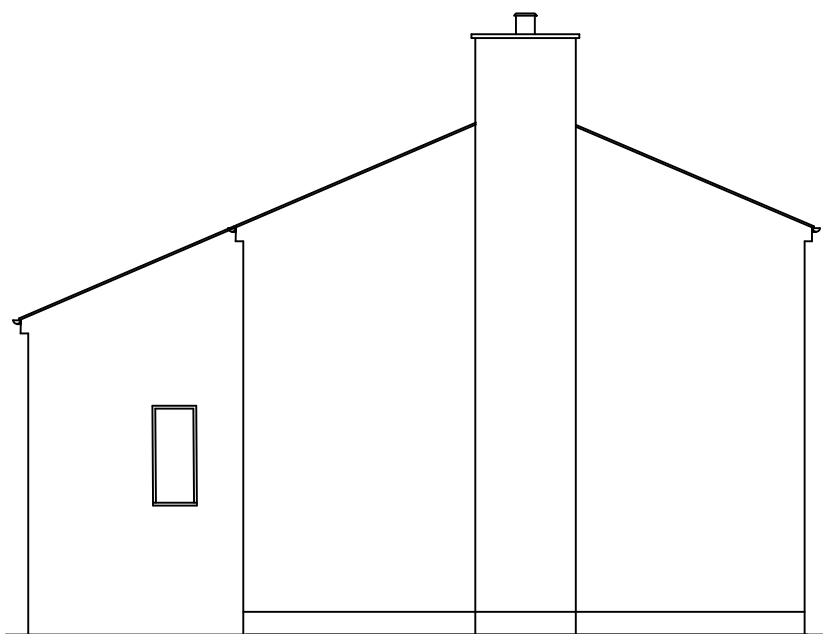

East Elevation

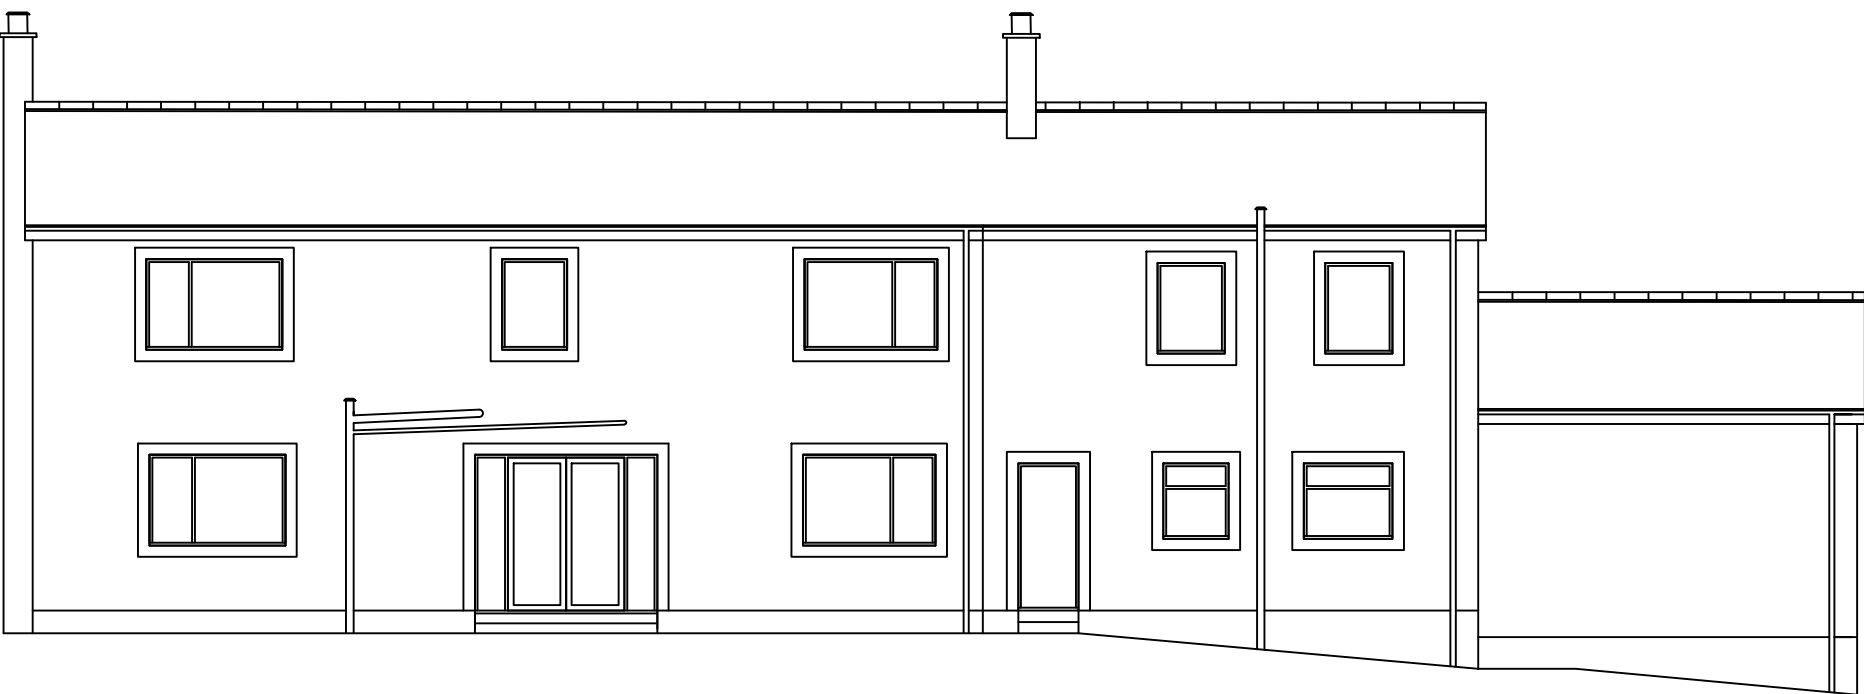

North Elevation

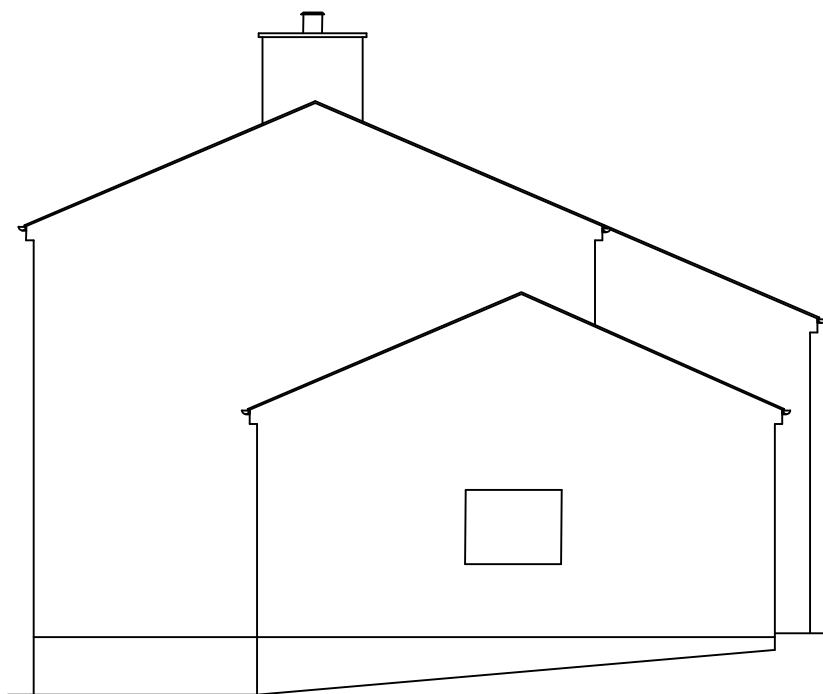

West Elevation

TITLE:

Existing Survey

(Elevations)

CLIENT:

Mr & Mrs D Parker

ADDRESS:

Burnbridge,

Lamplugh

SCALE:

1:100 @ A2

DRAWING NO.

DP / KT / 25 / 01



2, Coniston Close, Workington, Cumbria CA14 3PL
Tel: 01900 62132