




FRONT ELEVATION (E)

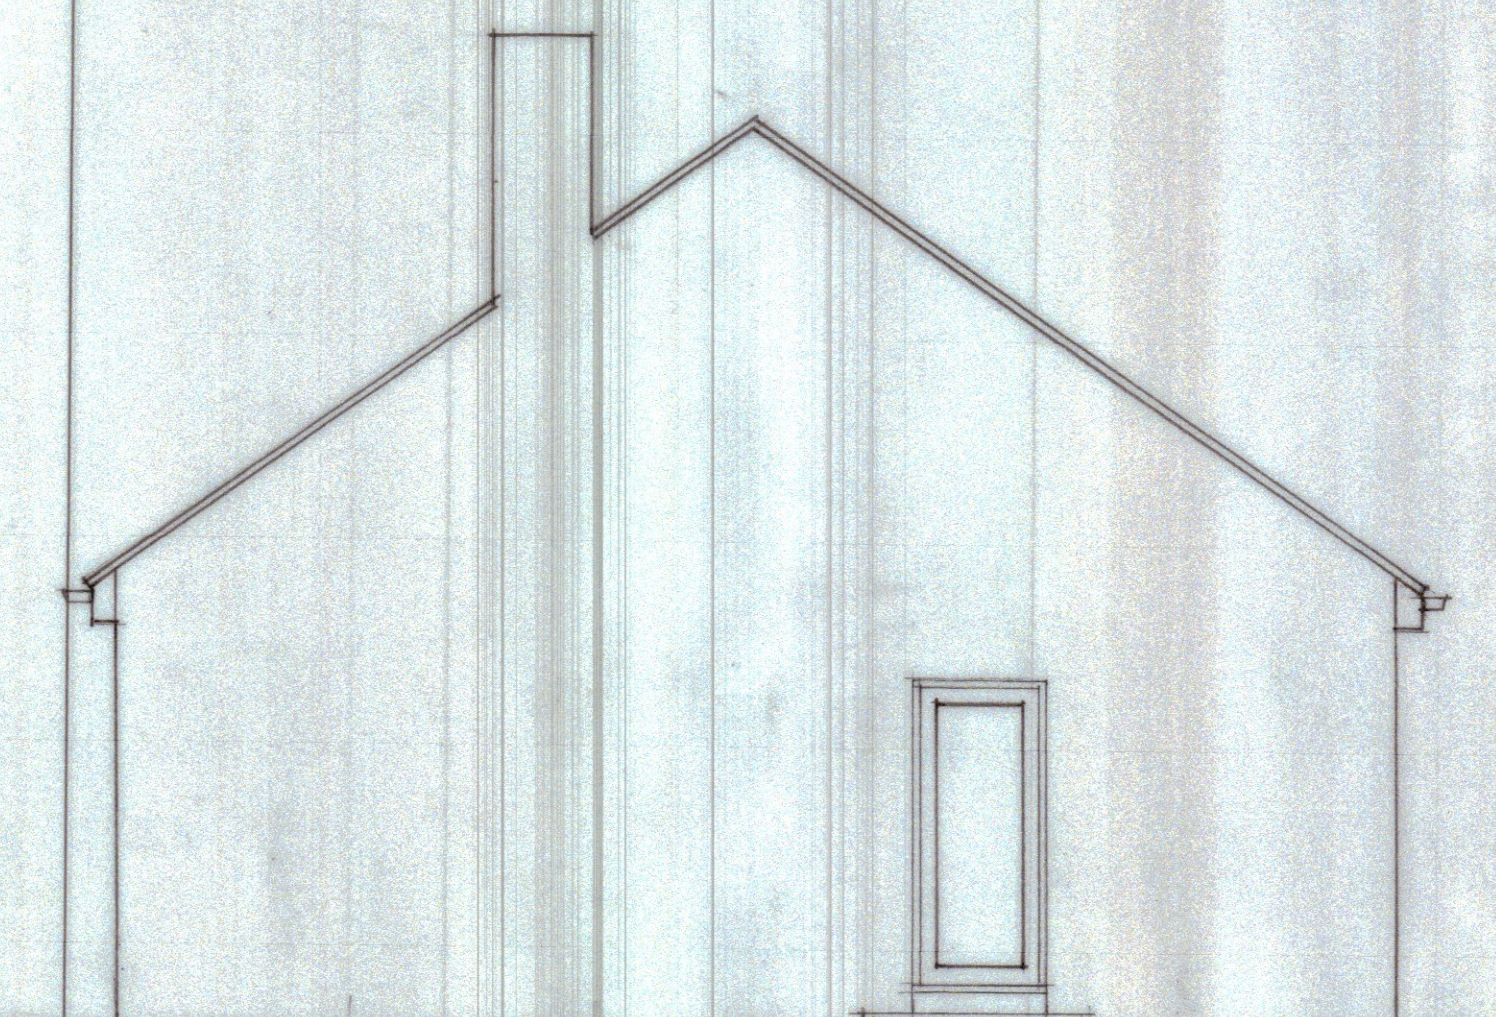

SIDE ELEVATION (N)

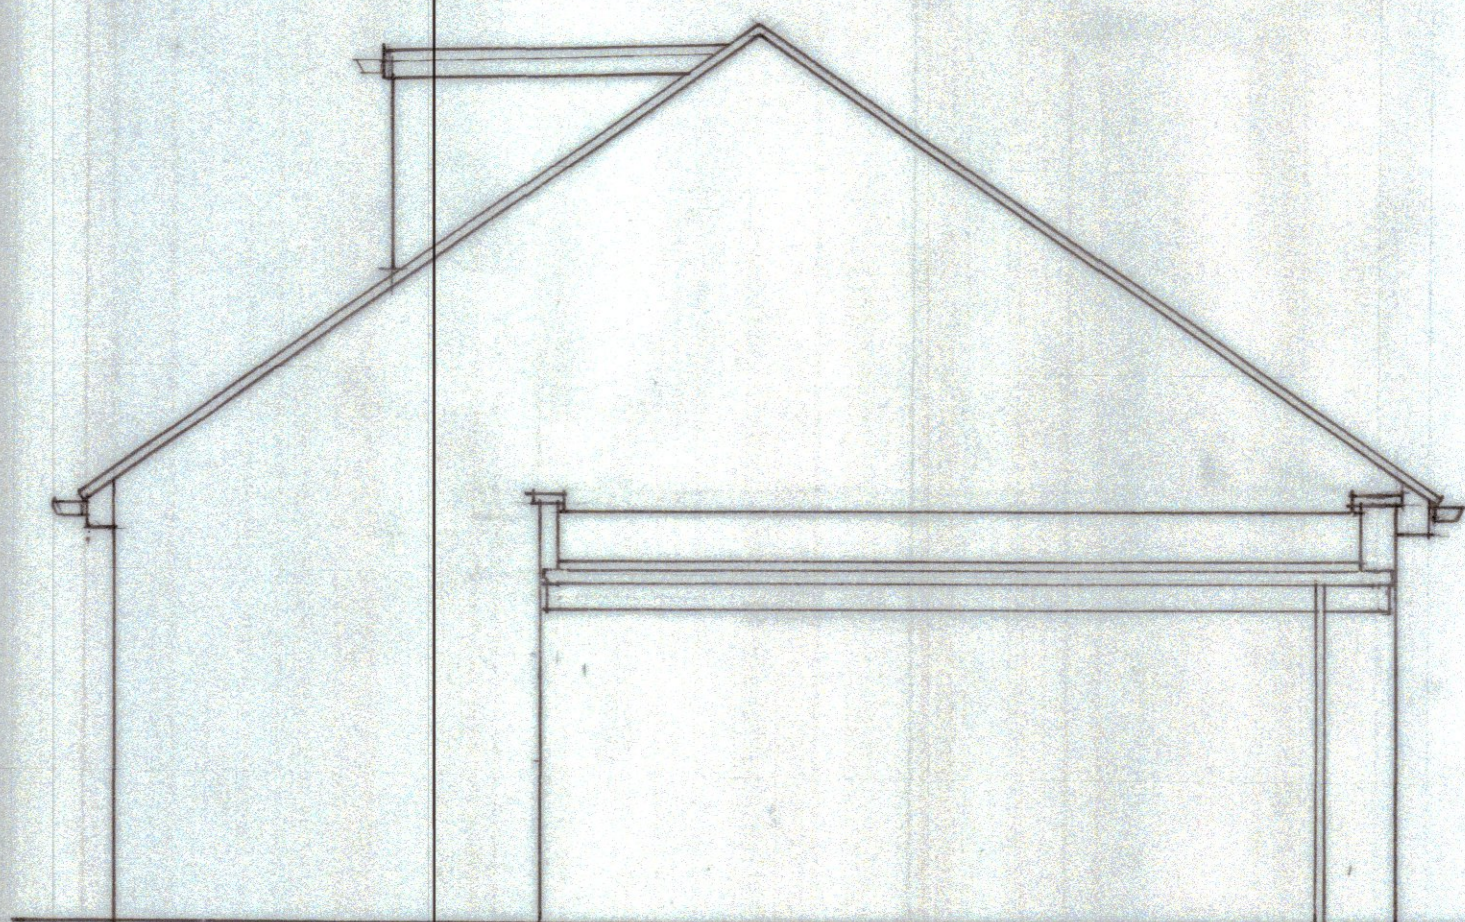

SIDE ELEVATION (S)

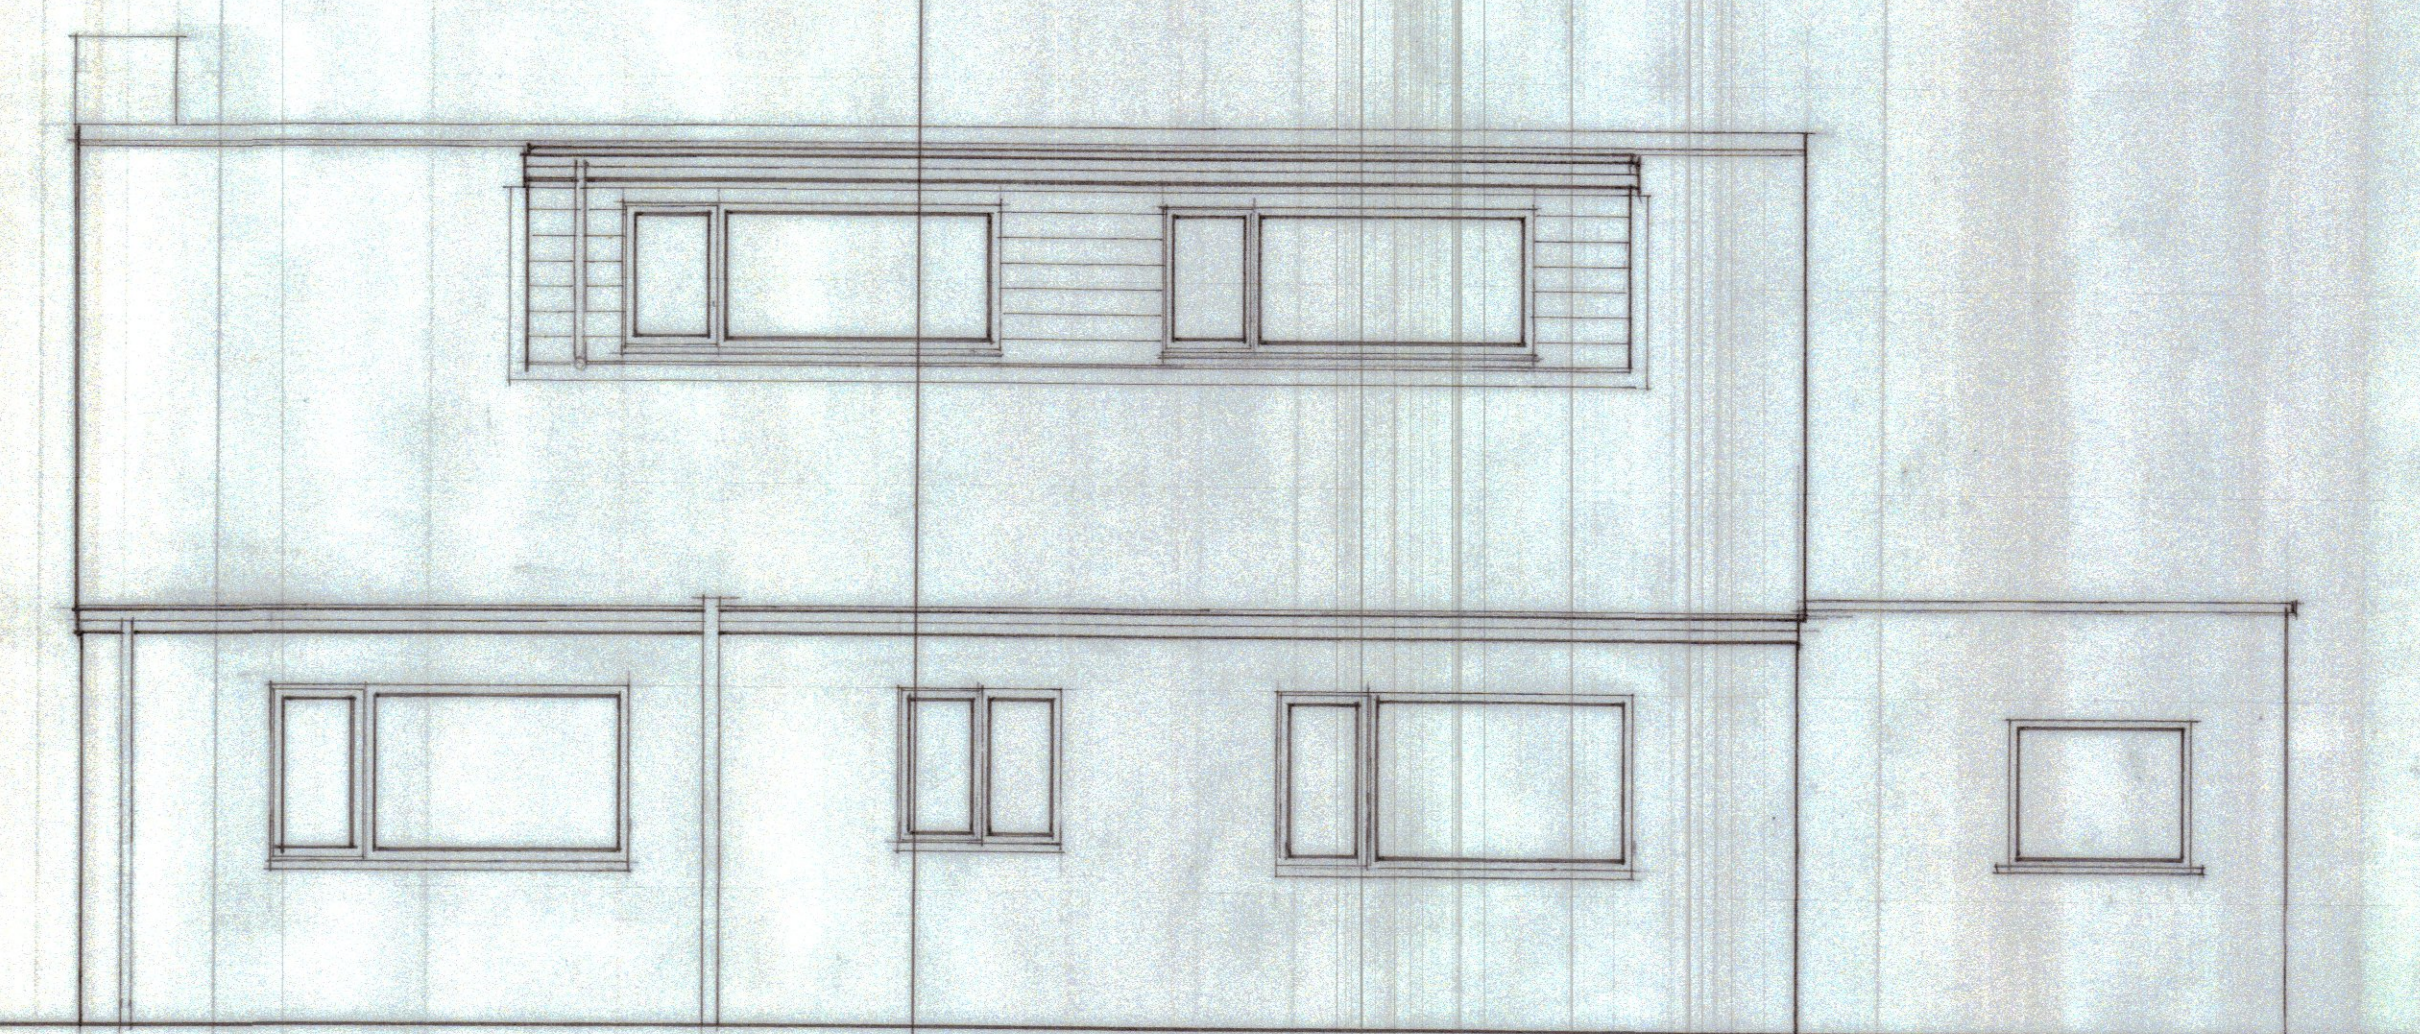

REAR ELEVATION (W)

PROPOSED DOUBLE STOREY EXTENSION TO PROVIDE GARAGE,
 BEDROOM AND SINGLE STOREY EXTENSION TO PROVIDE DINING
 ROOM AND UTILITY
 1 CHURCHILL DRIVE MORESBY PARKS FOR MR B PENRICE
 EXISTING ELEVATIONS
 SCALE 1:50@A2
 SEPTEMBER 23
 BP/2