



GROUND FLOOR PLAN

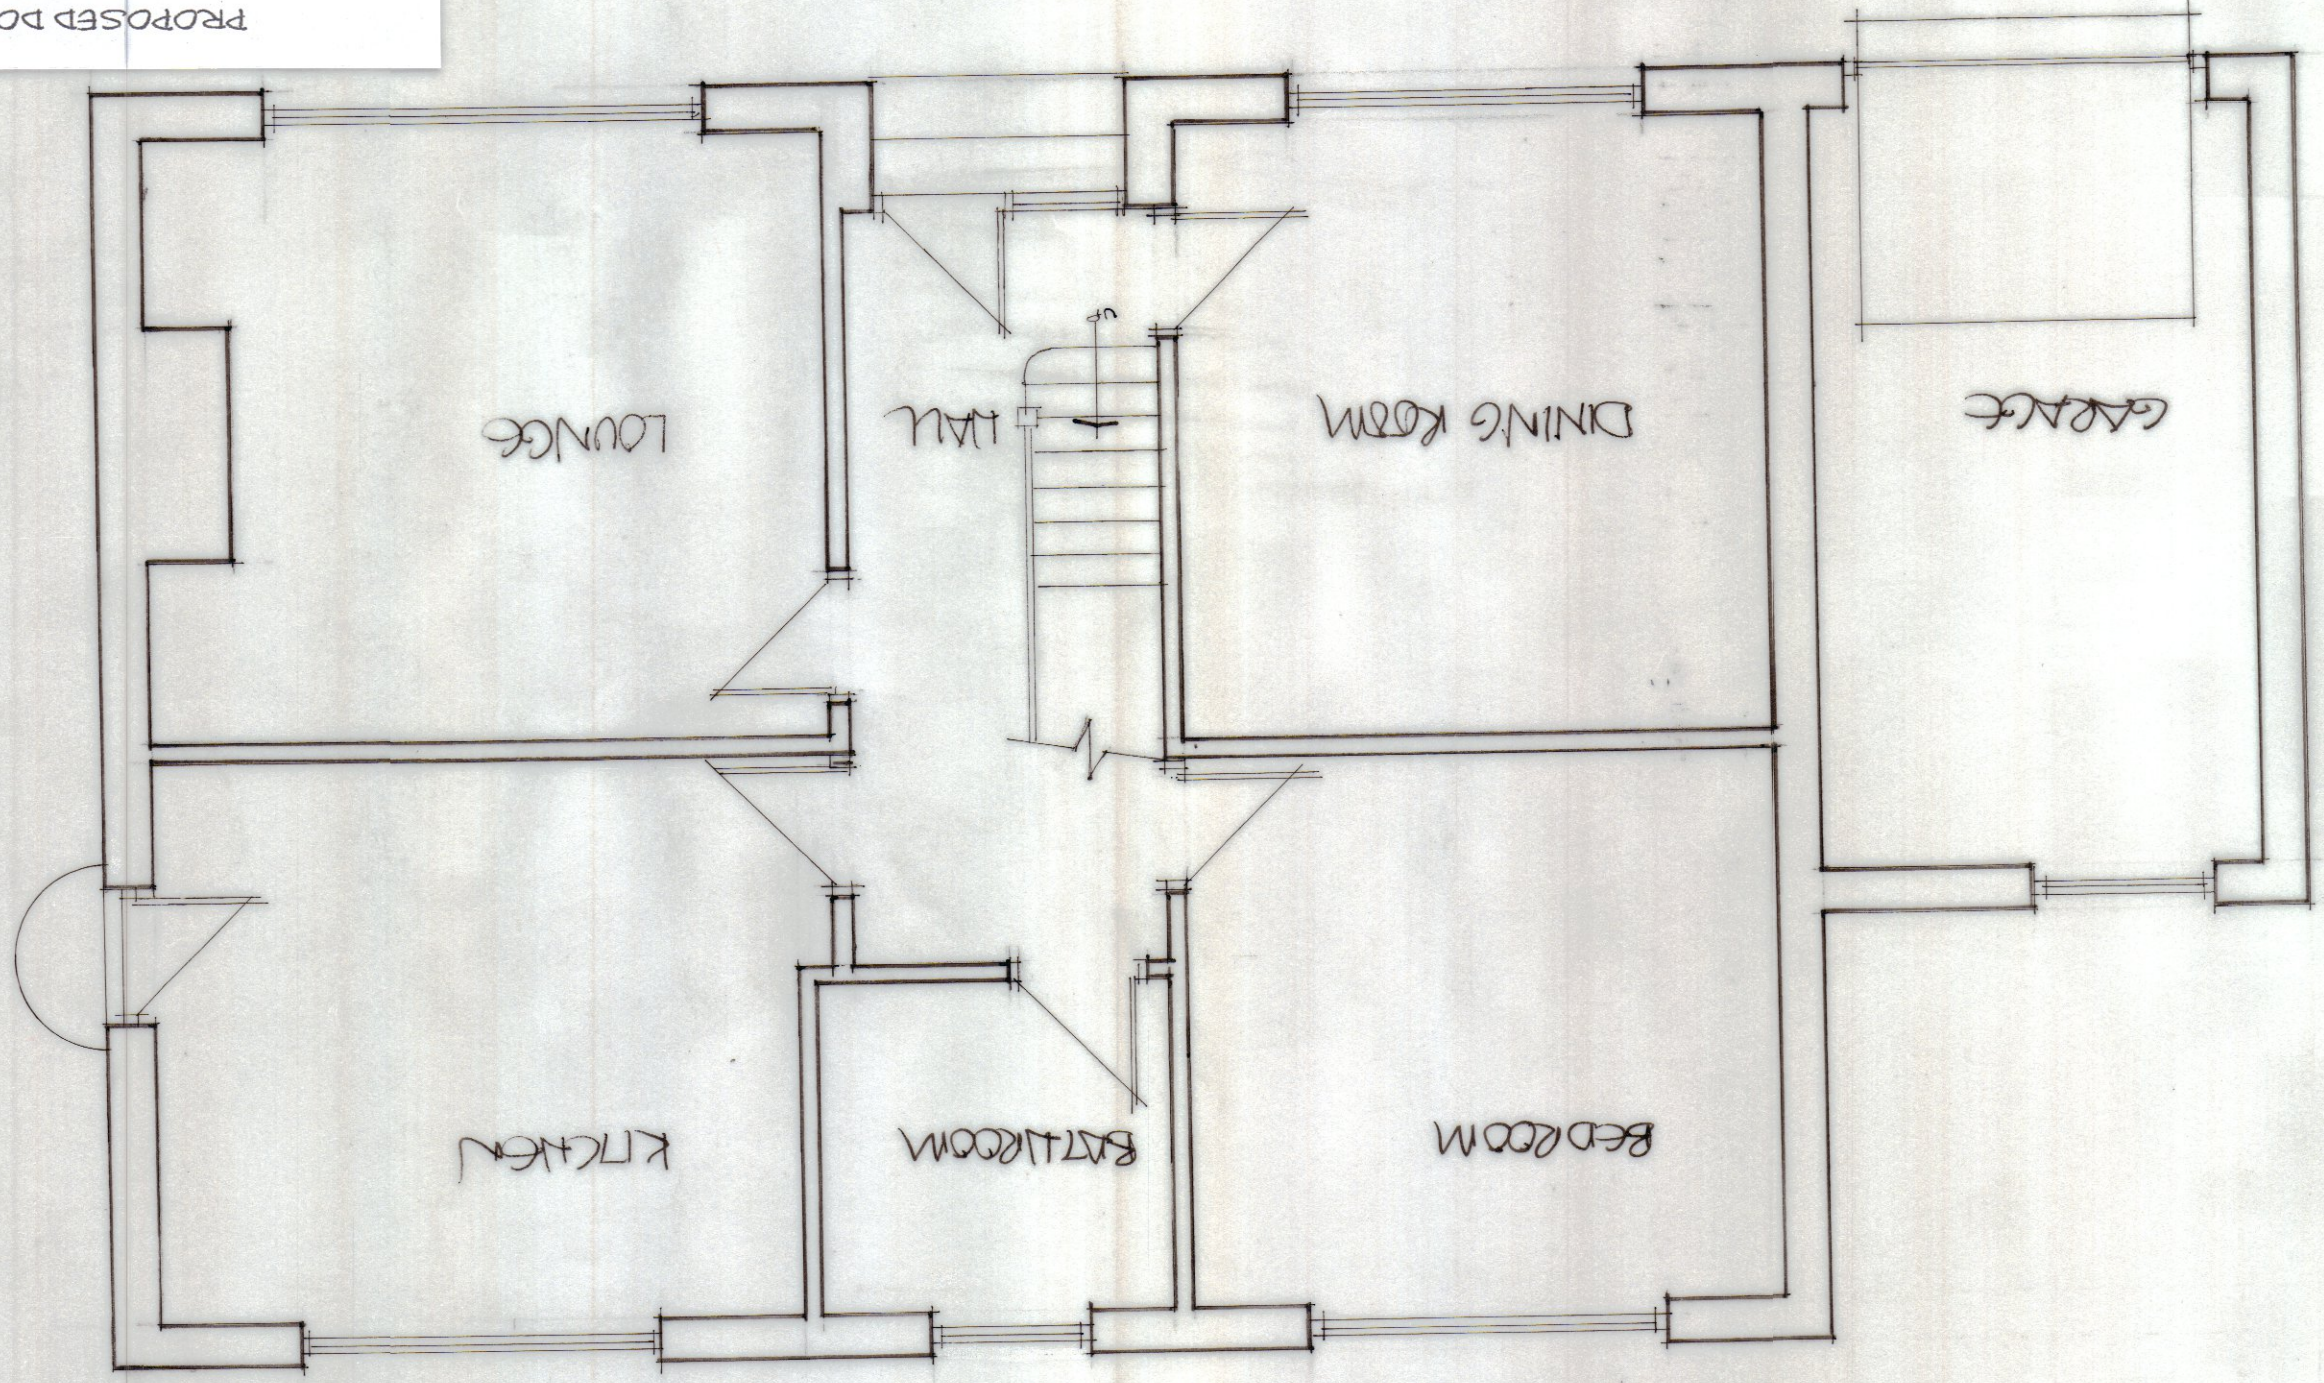

FIRST FLOOR

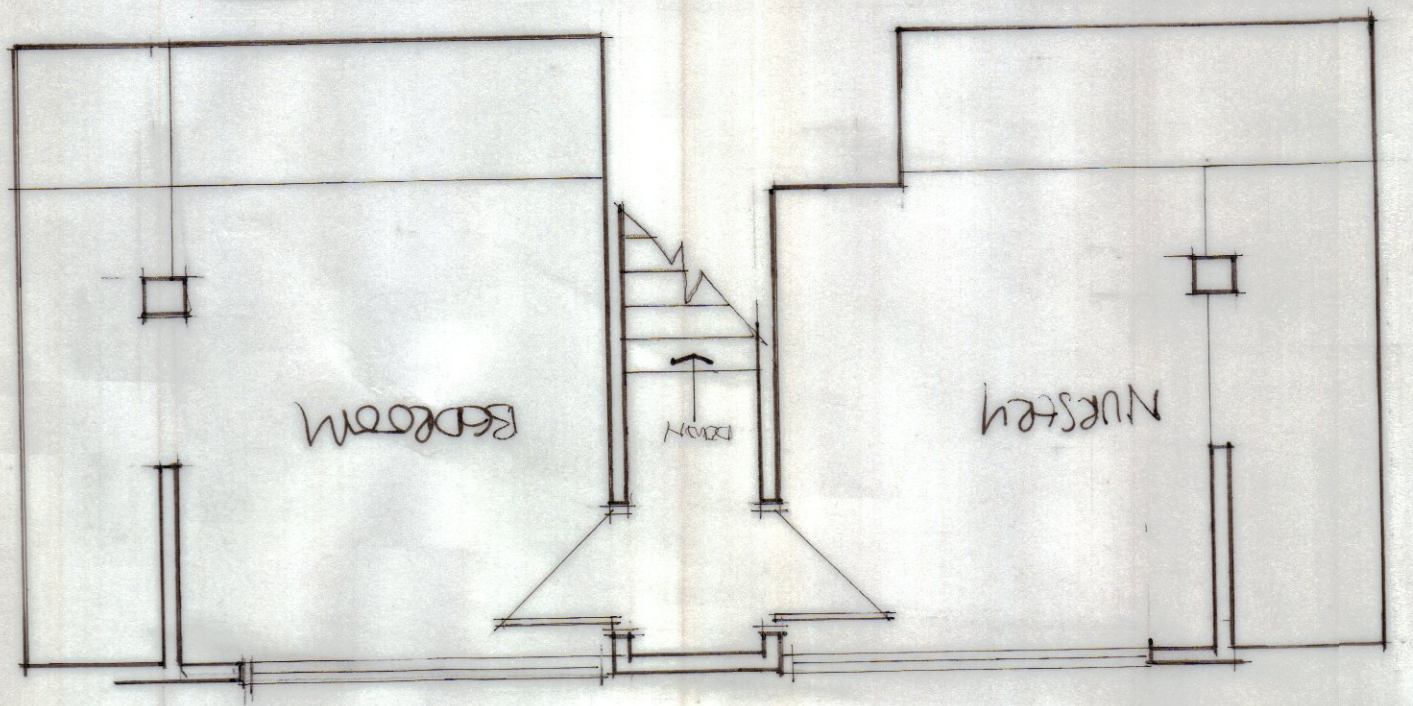

PROPOSED DOUBLE STOREY EXTENSION TO PROVIDE GARAGE,
BEDROOM AND SINGLE STOREY EXTENSION TO PROVIDE DINING
ROOM AND UTILITY
1 CHURCHILL DRIVE MORESBY PARKS FOR MR B PENRICE
EXISTING FLOOR PLANS
SCALE 1:50@A2
SEPTEMBER 23
BP/1