



PROPOSED DOUBLE STOREY EXTENSION TO PROVIDE GARAGE,
BEDROOM AND SINGLE STOREY EXTENSION TO PROVIDE DINING
ROOM AND UTILITY
1 CHURCHILL DRIVE MORESBY PARKS FOR MR B PENRICE
PROPOSED ELEVATIONS
SCALE 1:50@A2
SEPTEMBER 23
BP/4

SIDE ELEVATION (S)

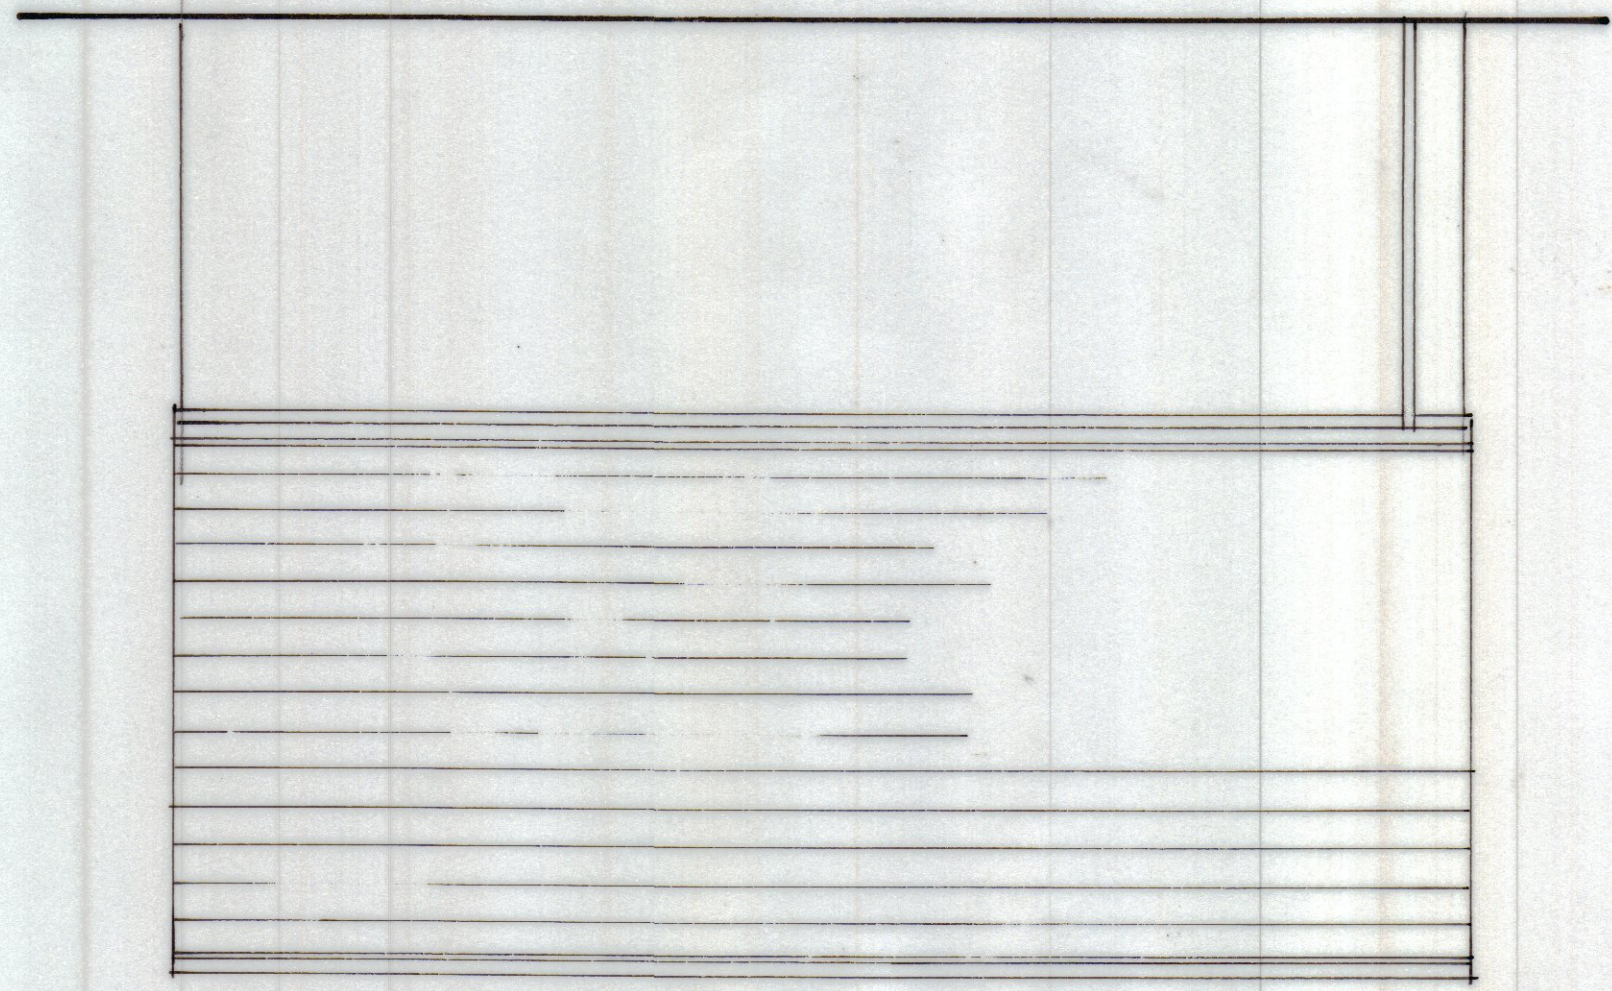

SIDE ELEVATION (N)

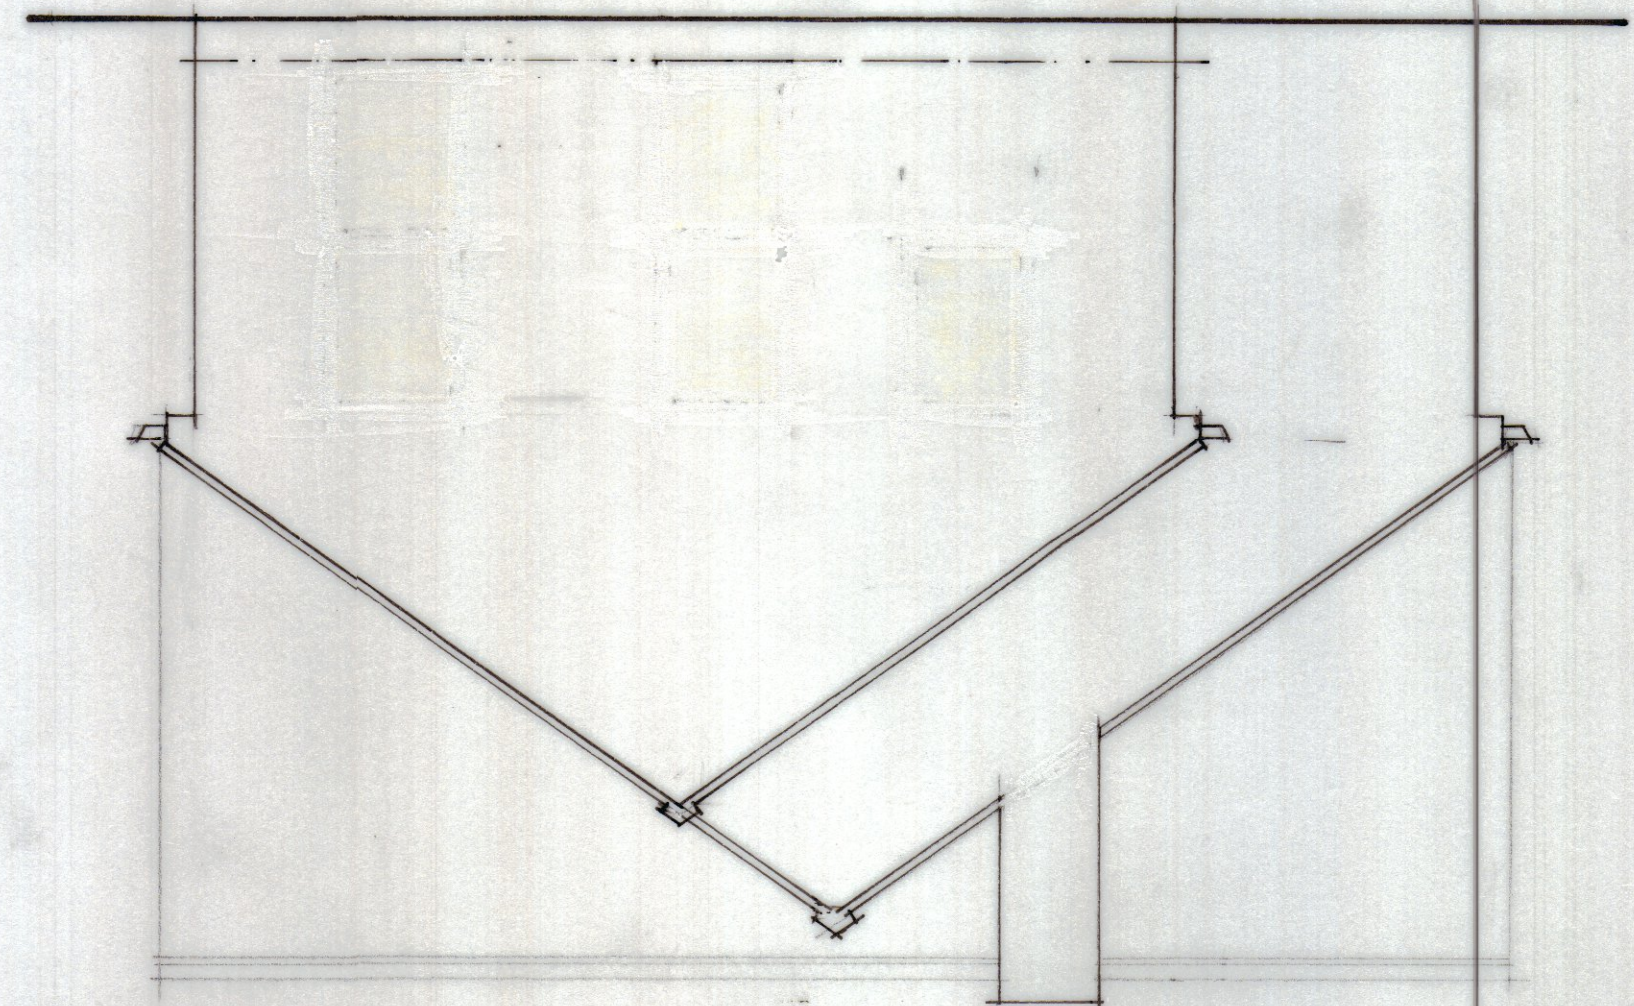

FRONT ELEVATION (E)

