


REAR ELEVATION (W.)

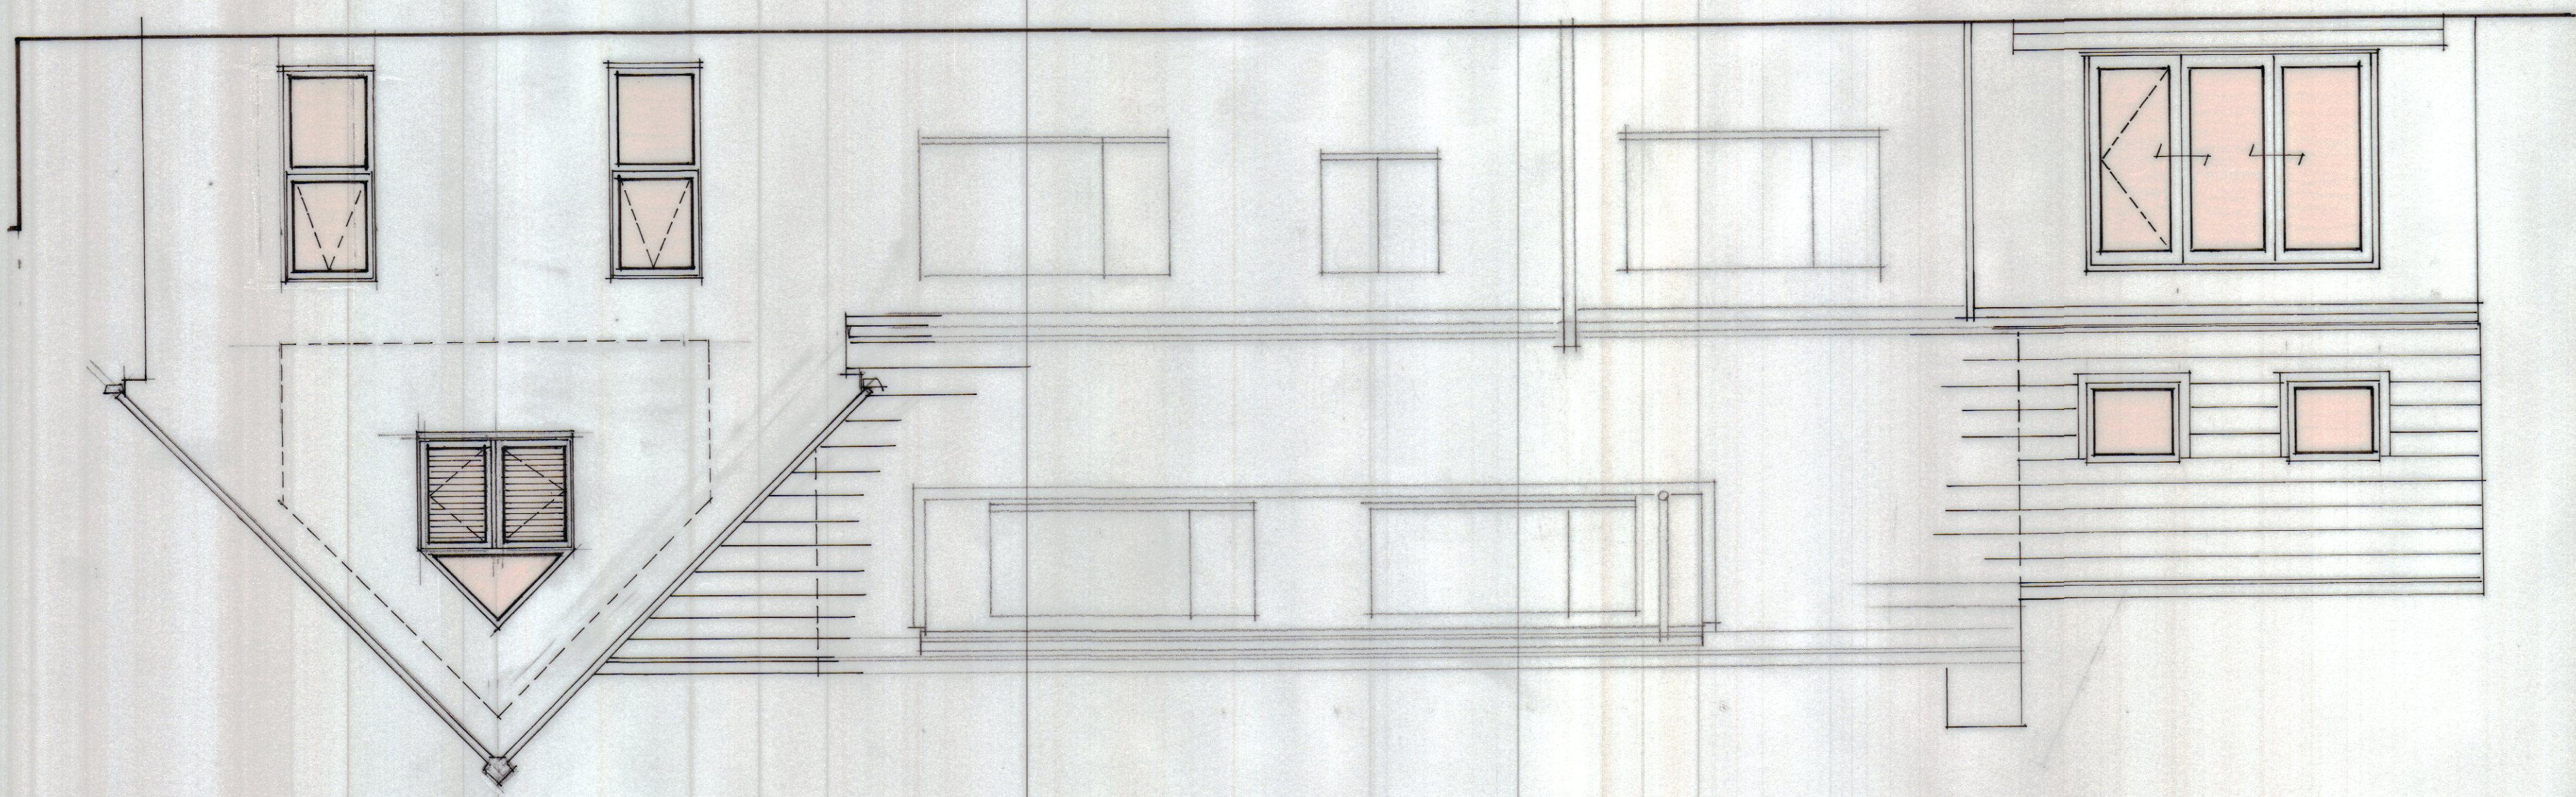

PROPOSED DOUBLE STOREY EXTENSION TO PROVIDE GARAGE,
BEDROOM AND SINGLE STOREY EXTENSION TO PROVIDE DINING
ROOM AND UTILITY
1 CHURCHILL DRIVE MORESBY PARKS FOR MR B PENRICE

PROPOSED ELEVATION
SCALE 1:50@A2
SEPTEMBER 23
BP/5