




ALL DIMENSIONS IN mm

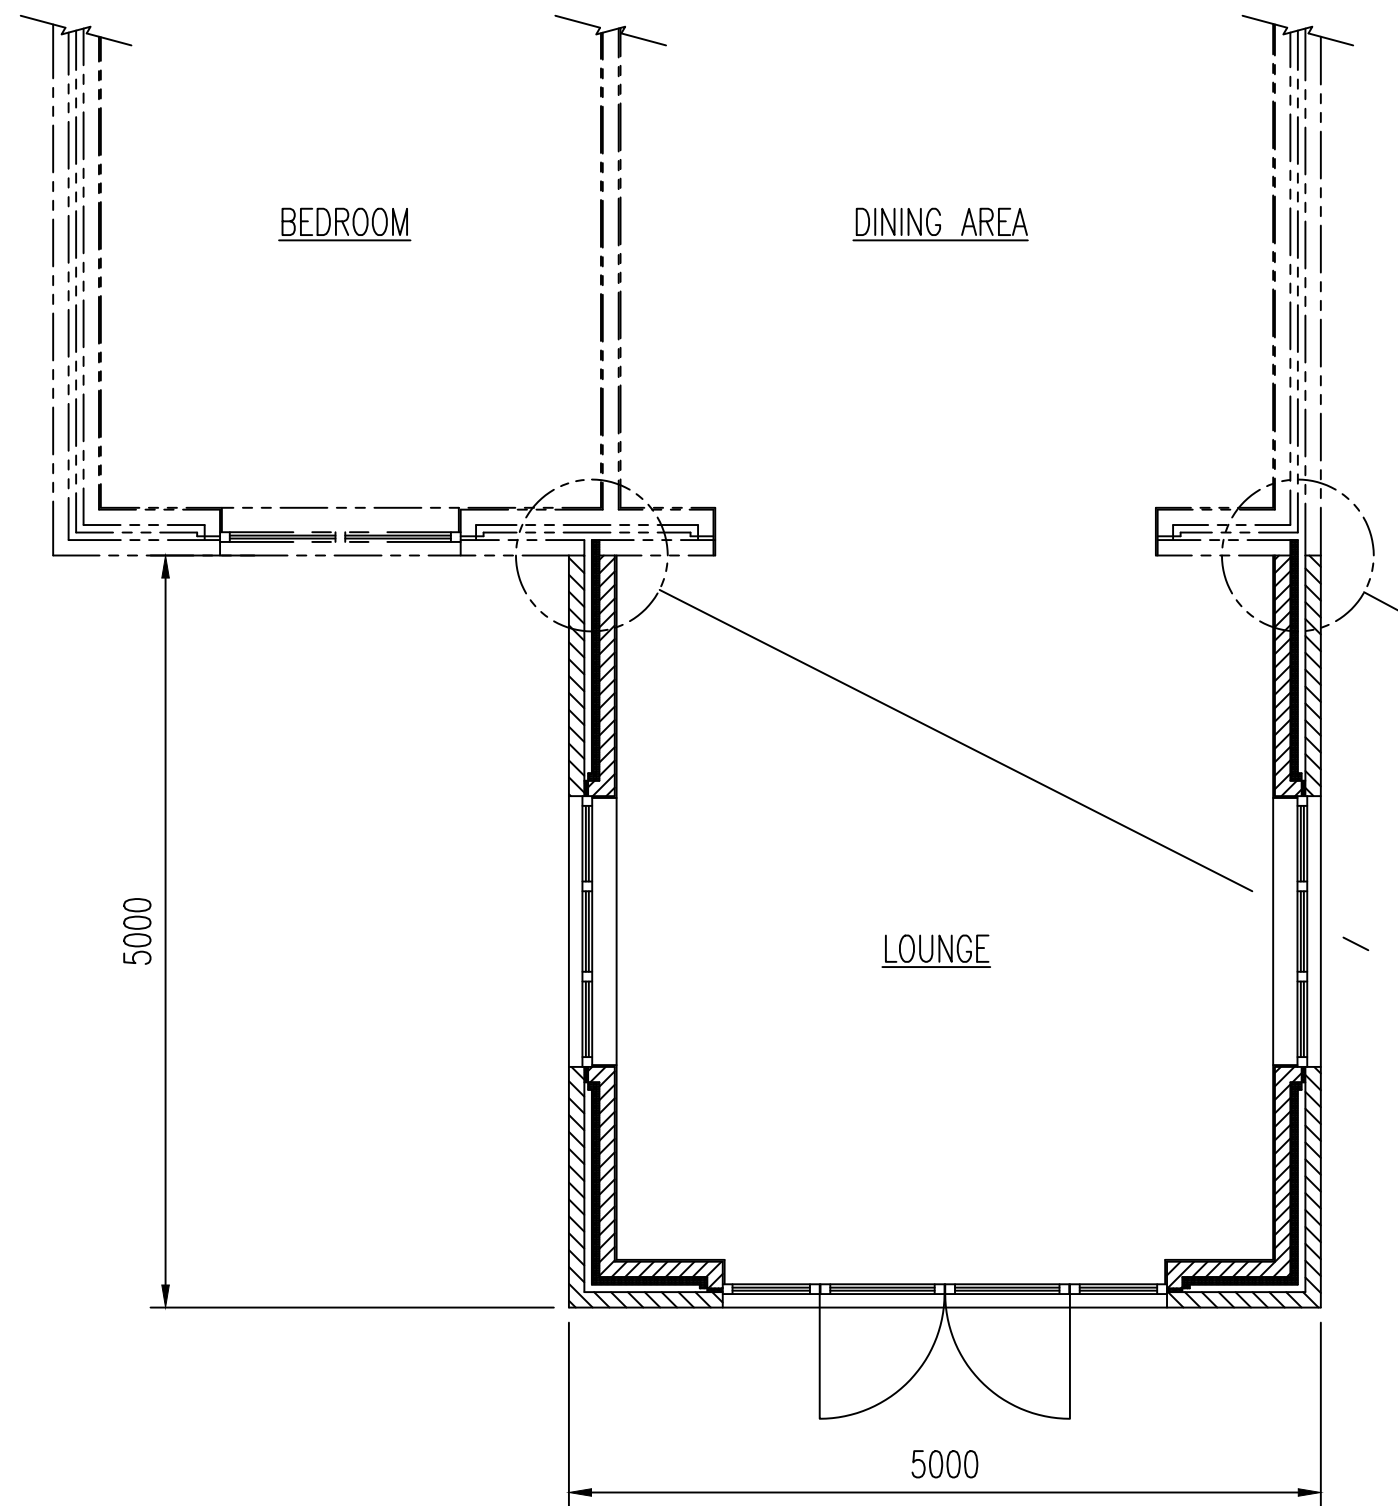

PROPOSED REAR FLOOR PLAN

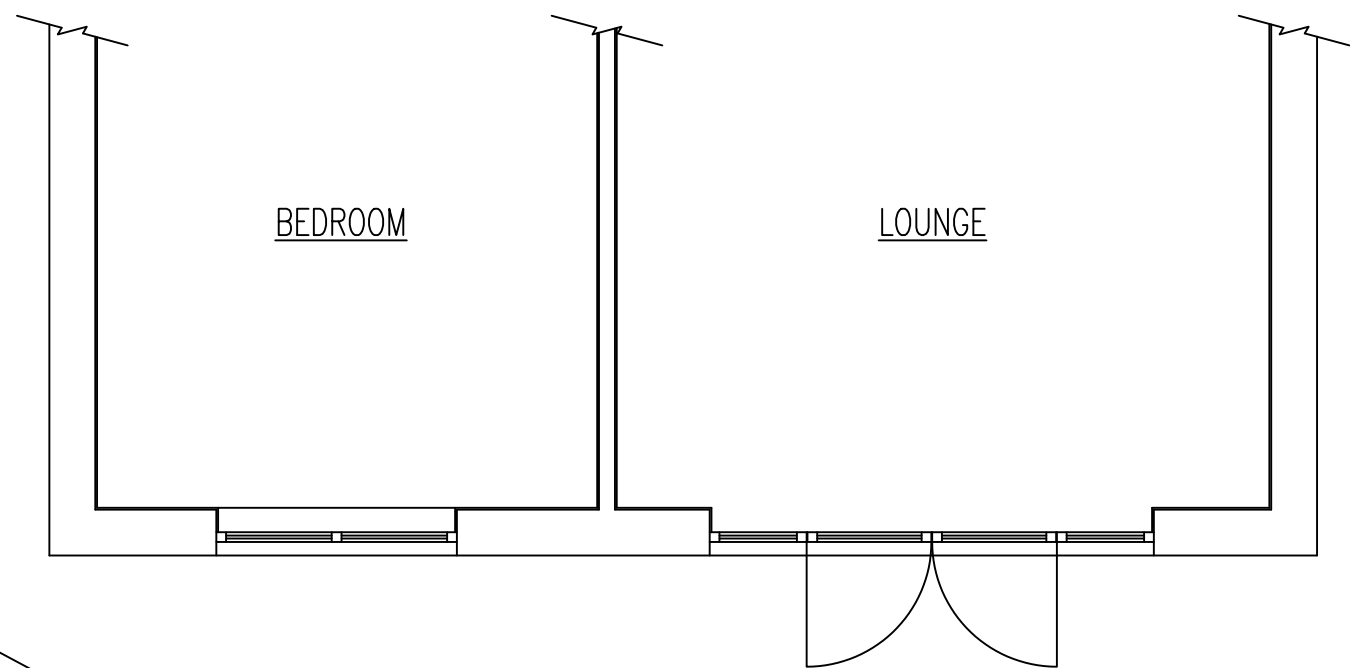

EXISTING REAR FLOOR PLAN

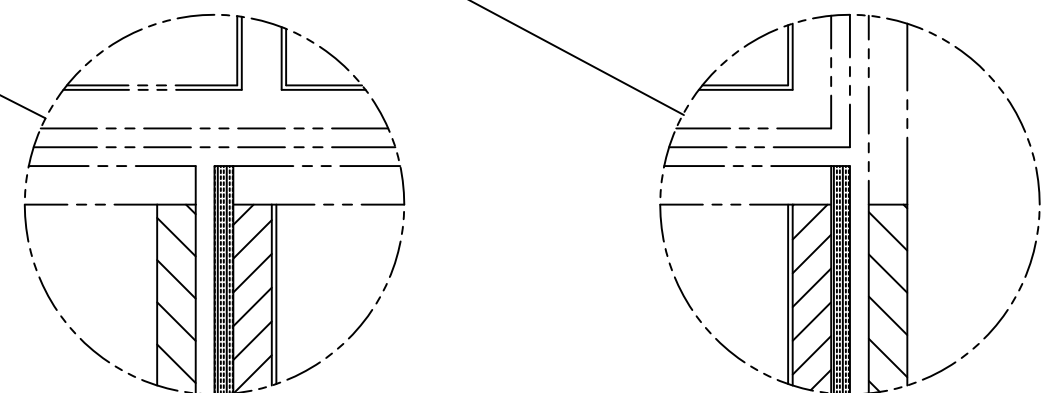

DETAILS SHOWING CAVITIES NEW
TO EXISTING TO BE CONTINUOUS
SCALE 1:20

SCALE 1:50

