




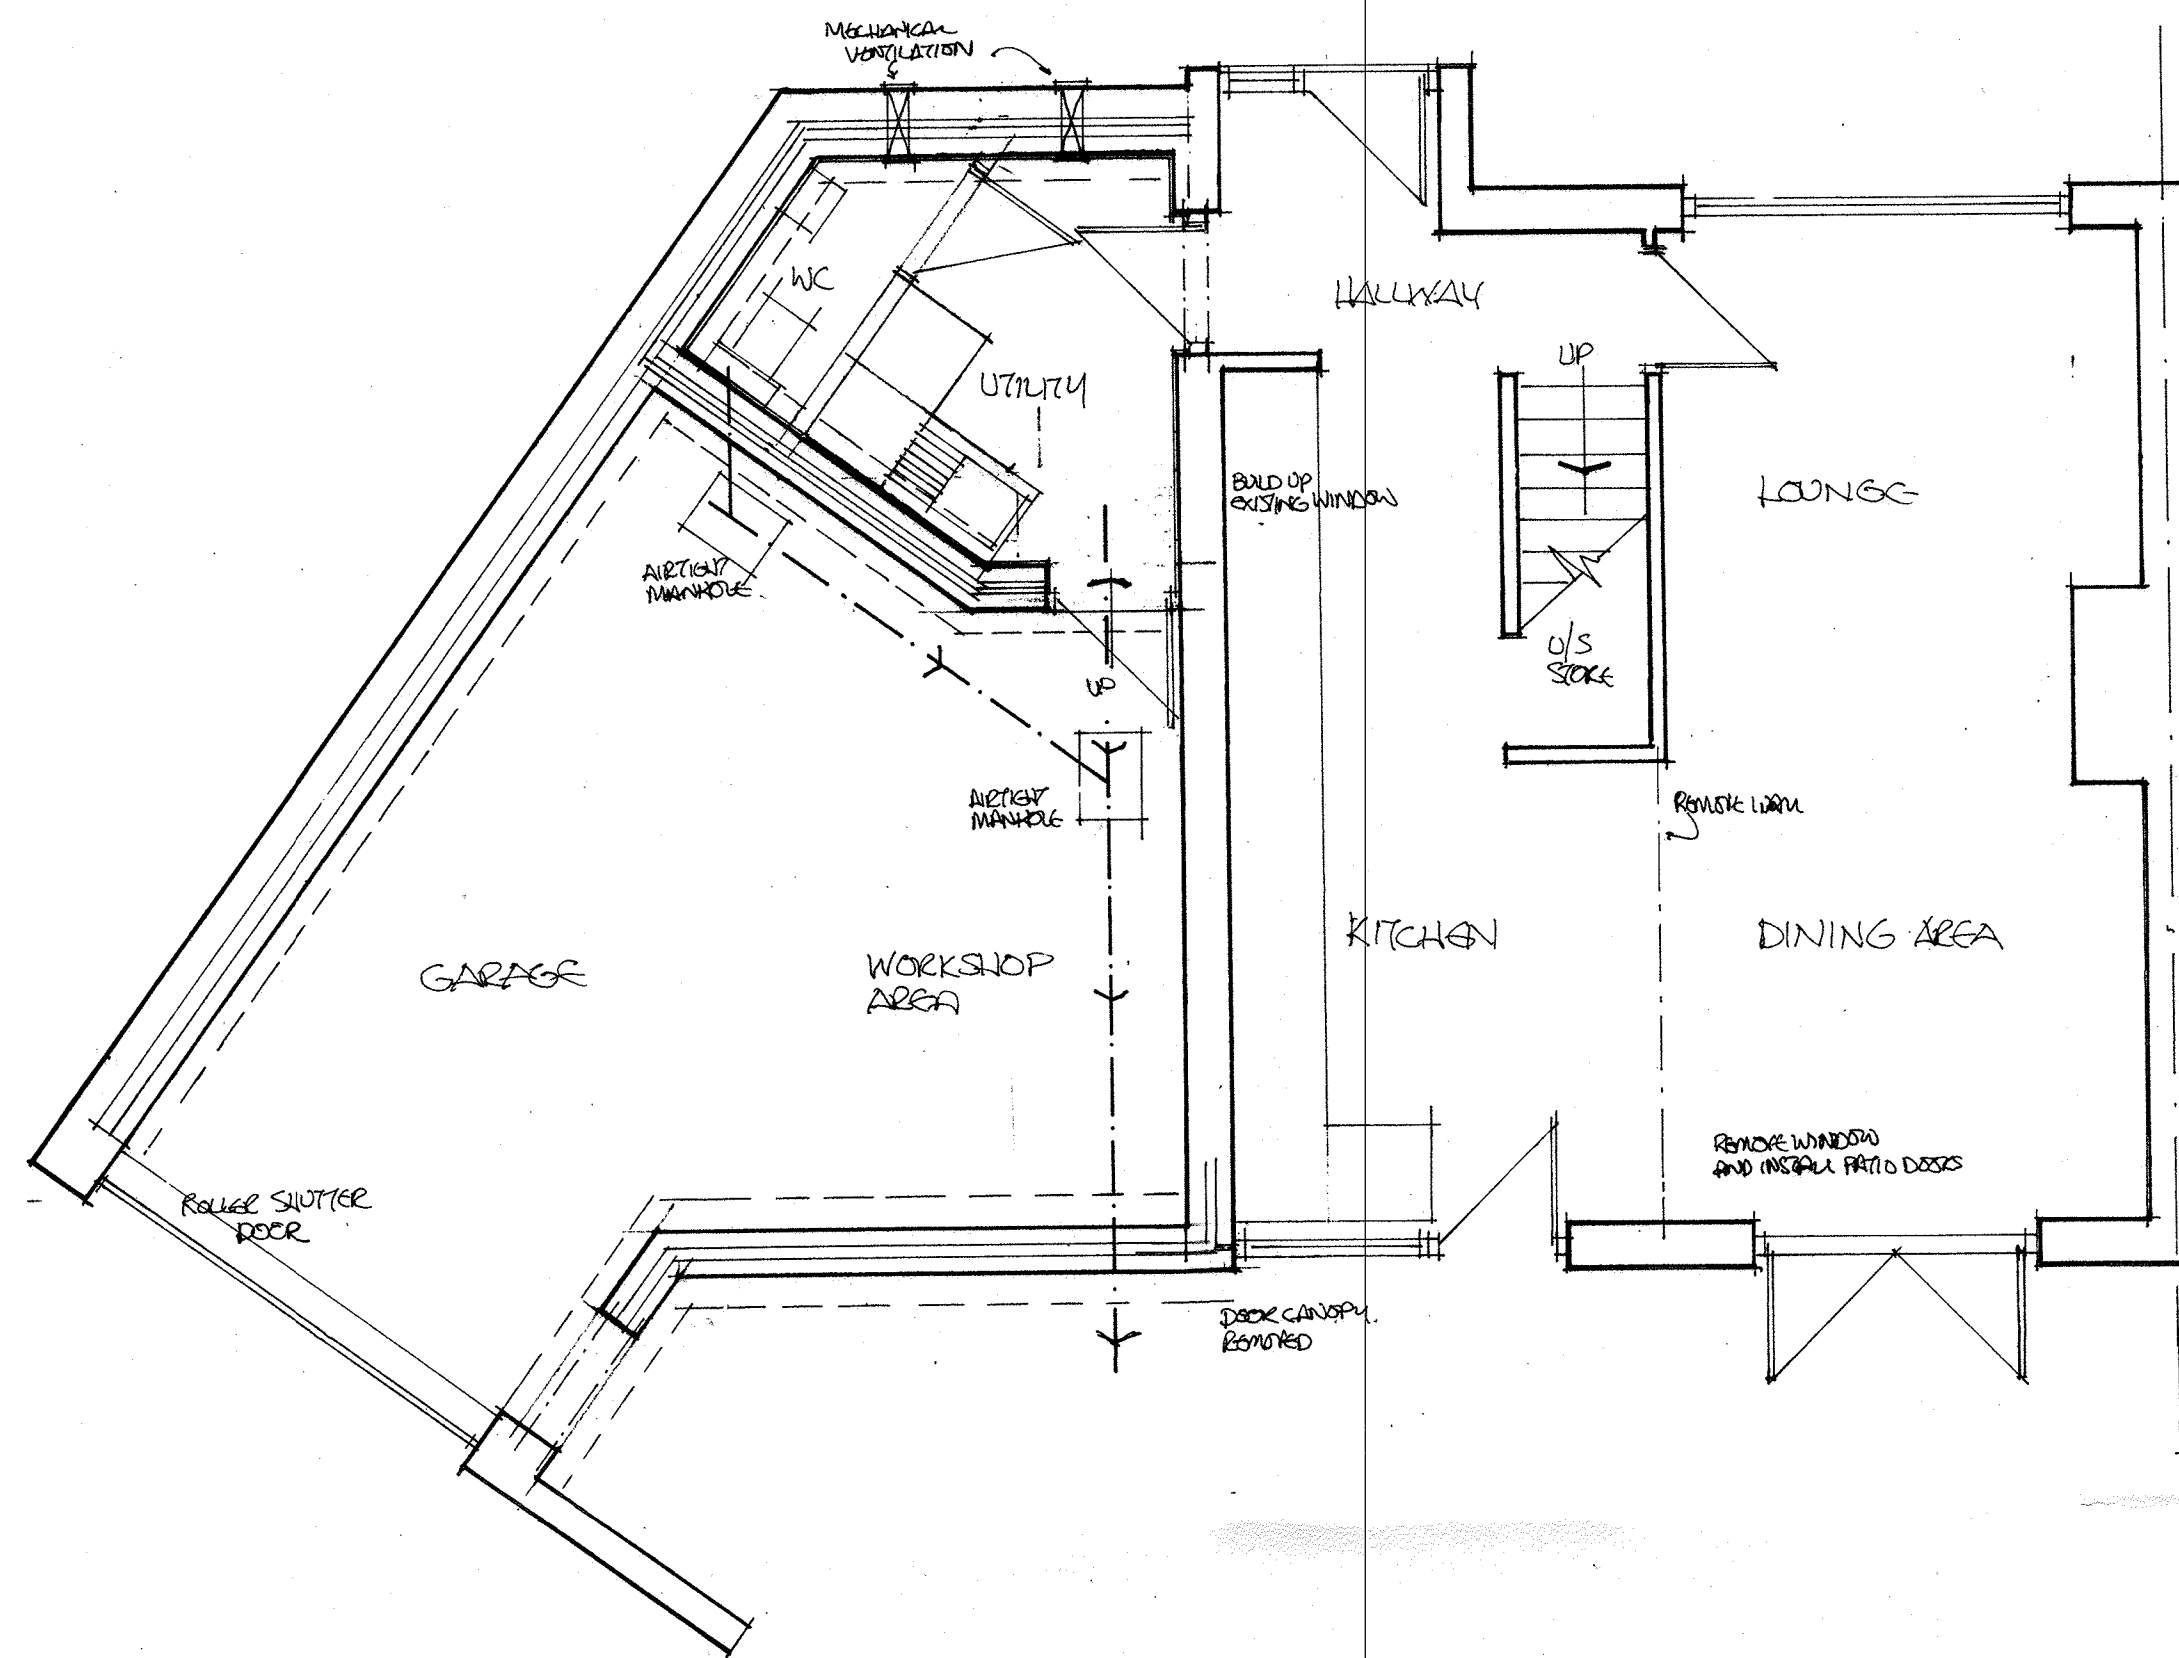


PROPOSED GF PLAN

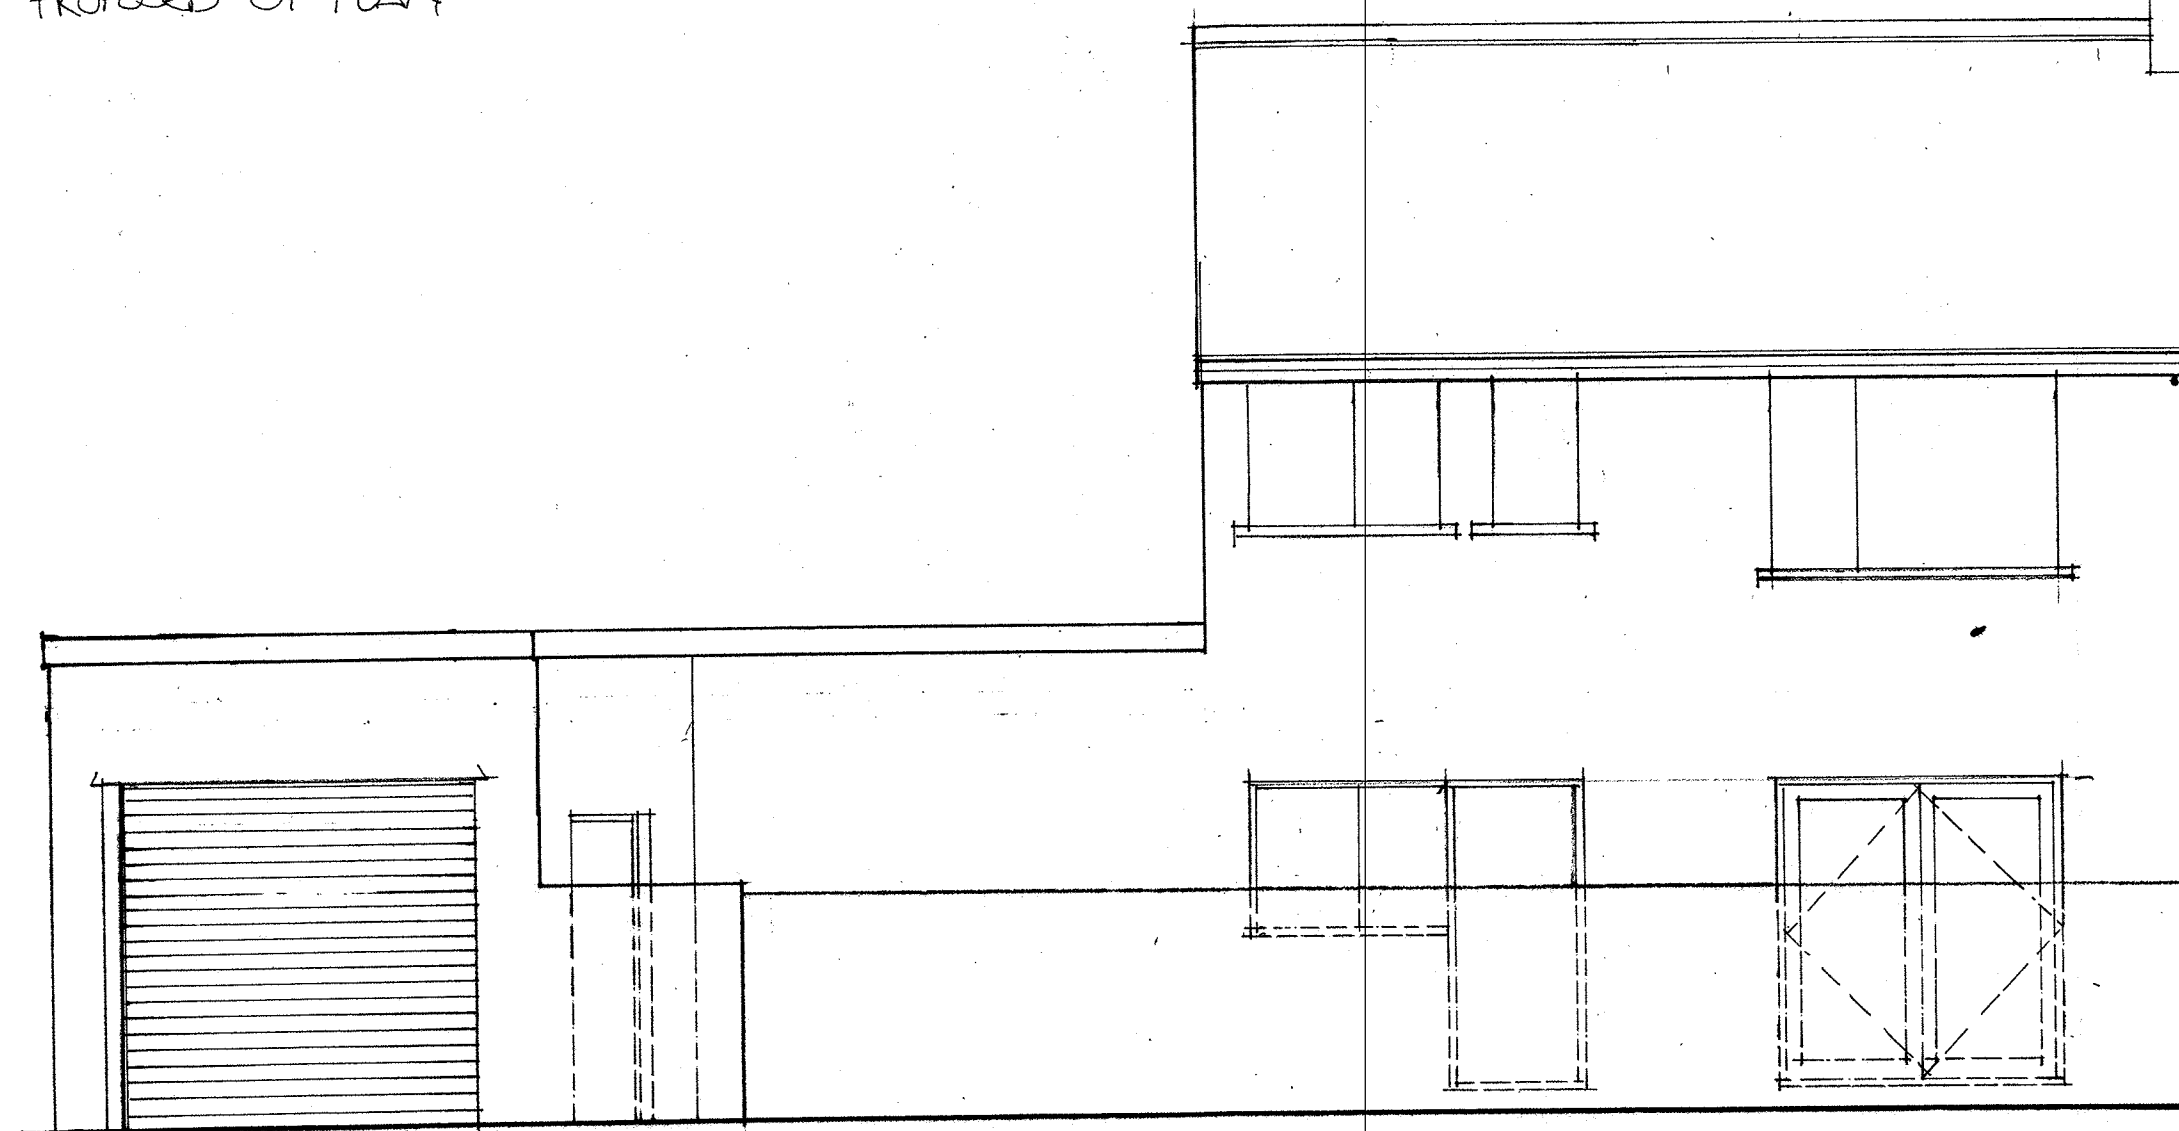

PROPOSED REAR ELEVATION

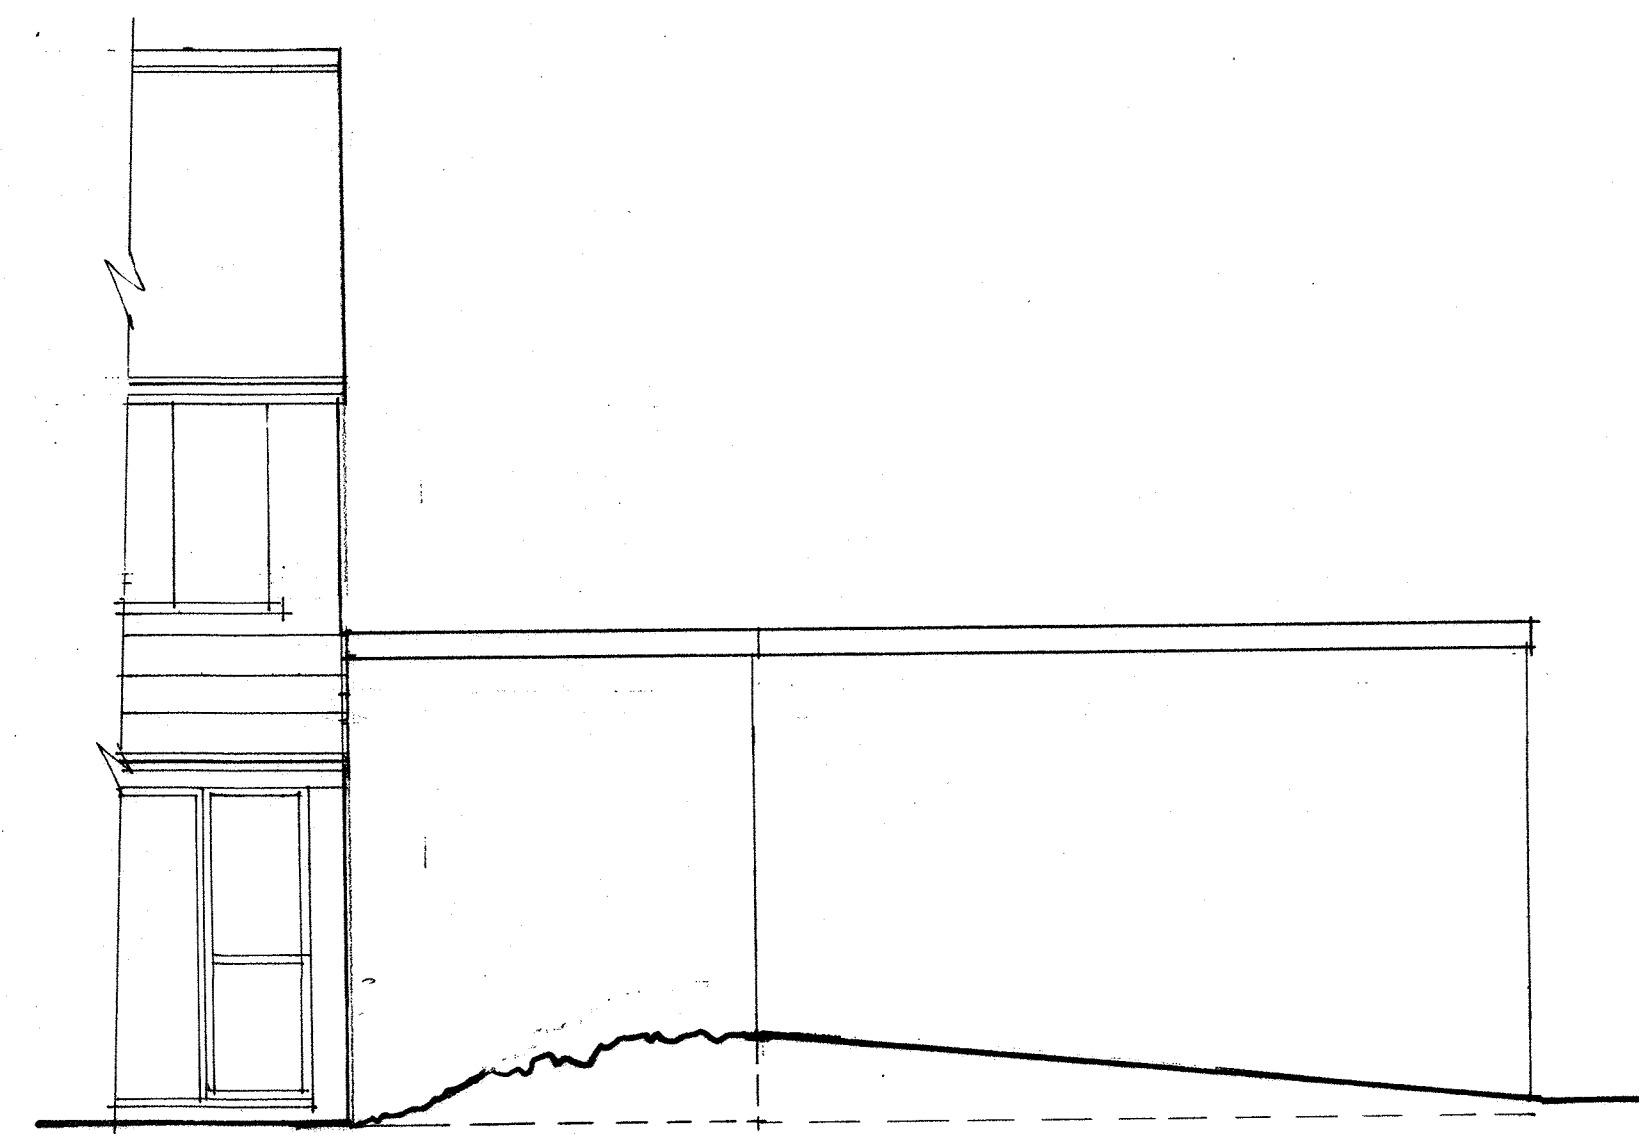

PROPOSED PART FRONT ELEVATION

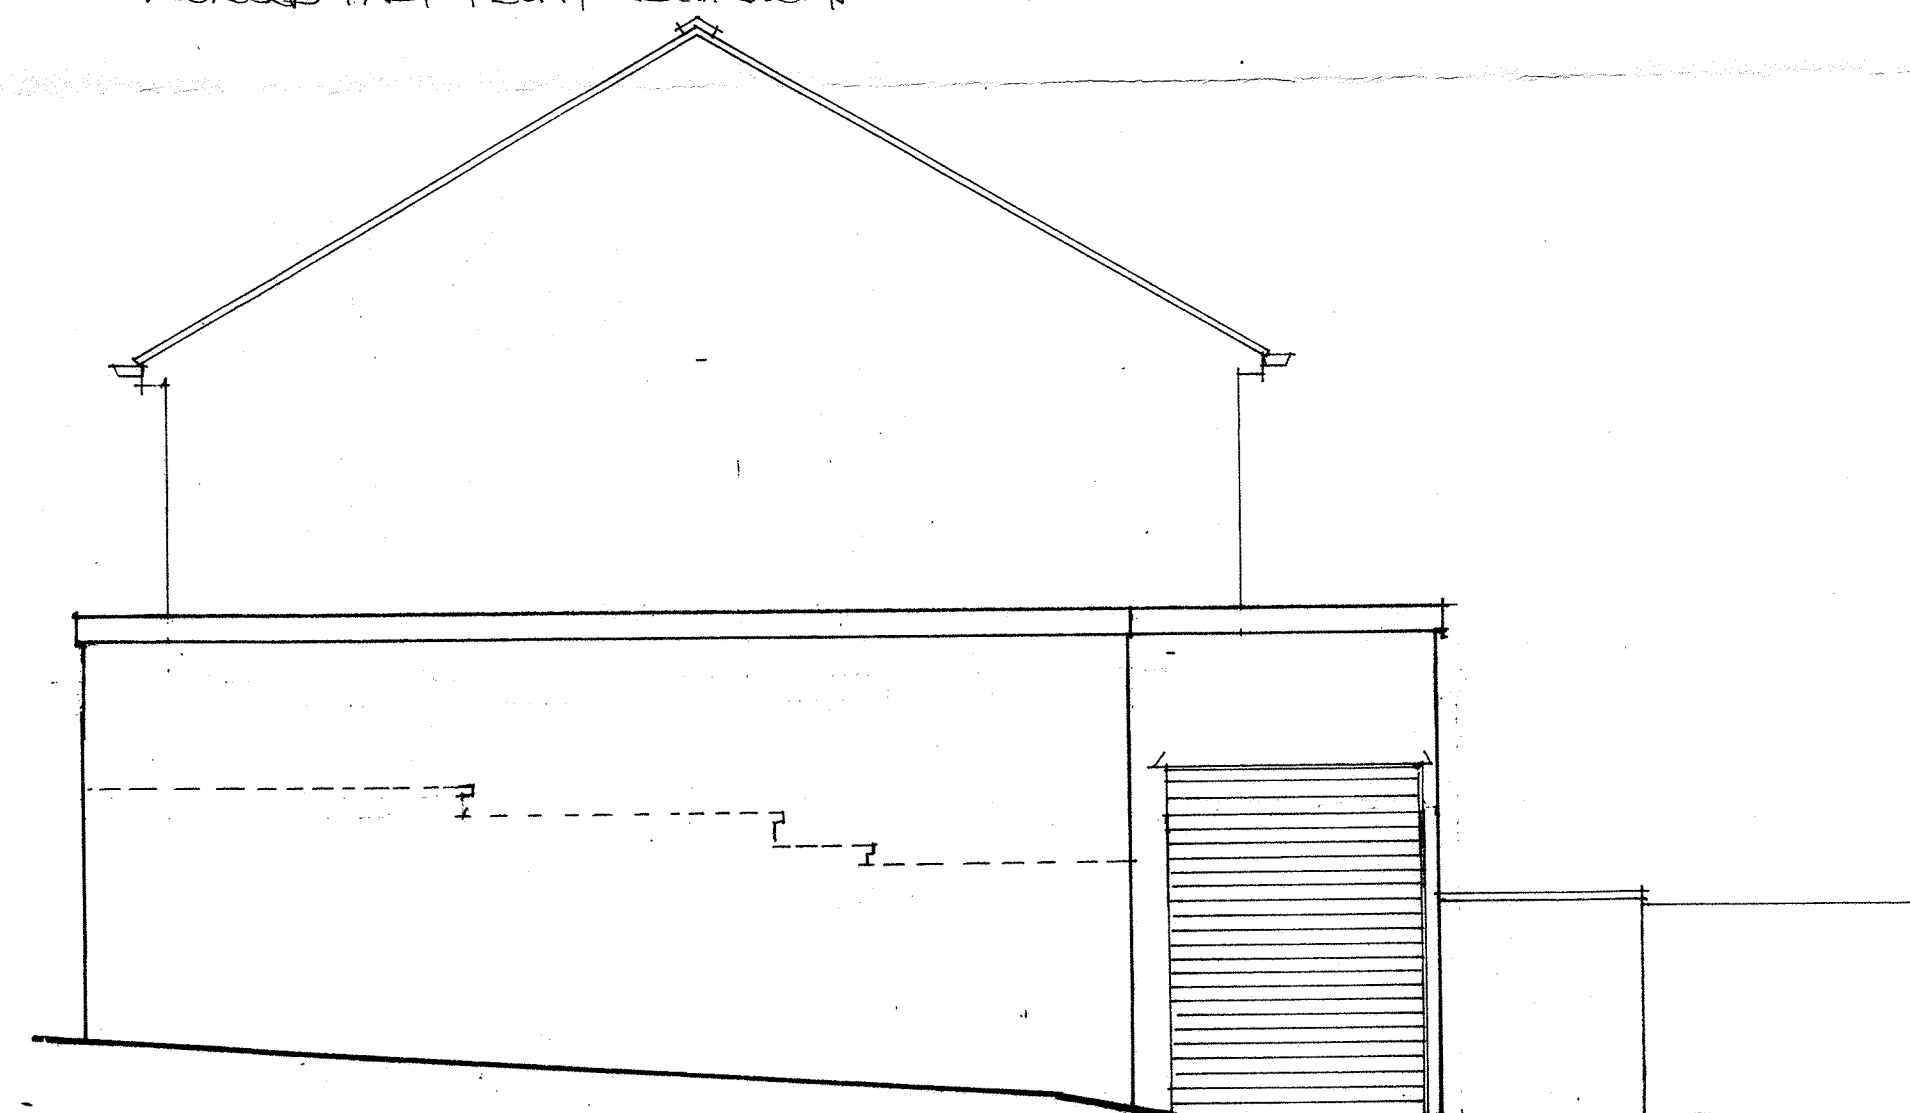

PROPOSED SIDE ELEVATION

PROPOSED GARAGE AND UTILITY
1 WORDSWORTH CLOSE, EGREMONT, CA22 2HG
FOR MR M CONNOR

PROPOSED
~~EXISTING~~ PLANS AND ELEVATIONS
SCALE 1:50 FEBRUARY 2021

MC.2