




PROPOSED FRONT ELEVATION ( South East )

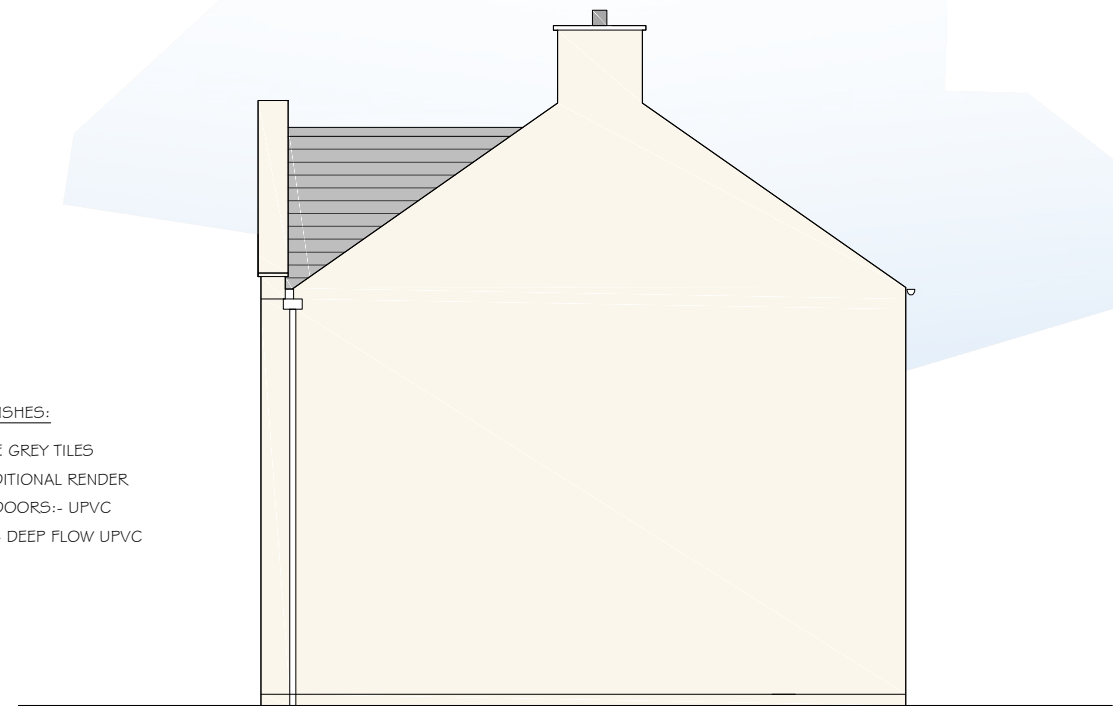


PROPOSED SIDE ELEVATION ( North East )

EXTERNAL FINISHES:  
 ROOF:- SLATE GREY TILES  
 WALLS:- TRADITIONAL RENDER  
 WINDOWS + DOORS:- UPVC  
 R.W GOODS:- DEEP FLOW UPVC



PROPOSED REAR ELEVATION ( North West )

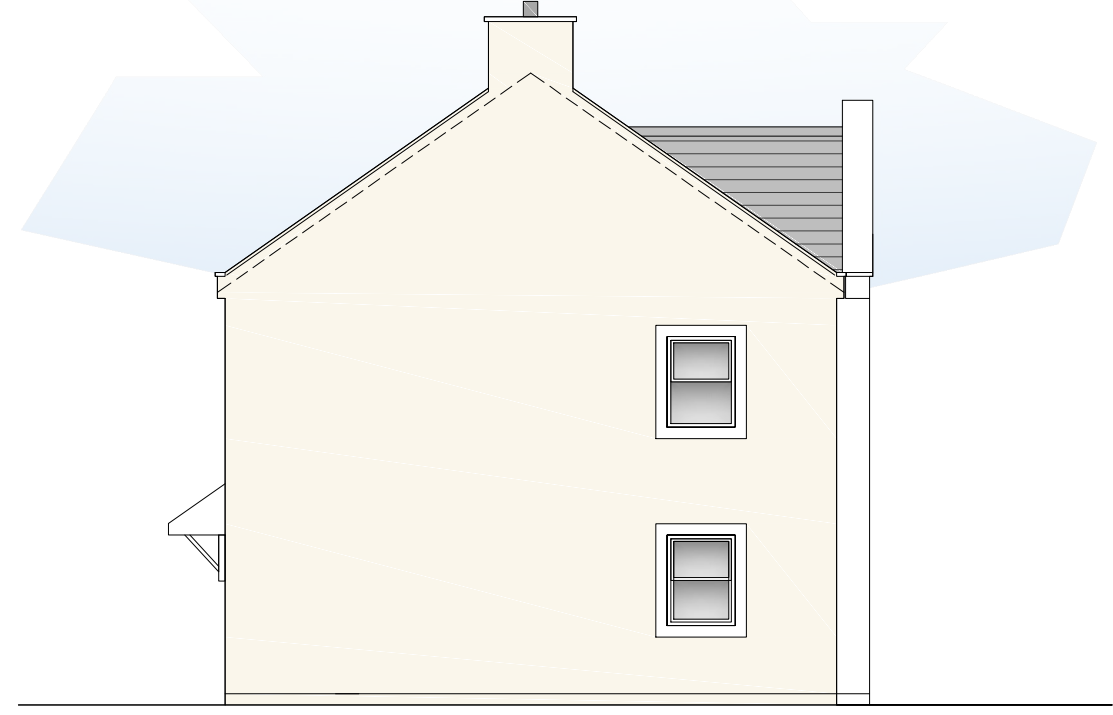

PROPOSED SIDE ELEVATION ( South West )

PROPOSED DEVELOPMENT  
 MAIN STREET/ CHURCH ROAD JUNCTION  
 DISTINGTON, WHITEHAVEN, CUMBRIA

Scale 1:100 @ A3 Drg No 05050 Rev 3

Feb 2021

Richard J Lindsay  
 2, Calva House,  
 Calva Brow,  
 Workington

E. richard46@alm.com  
 M. 07921 949 618