


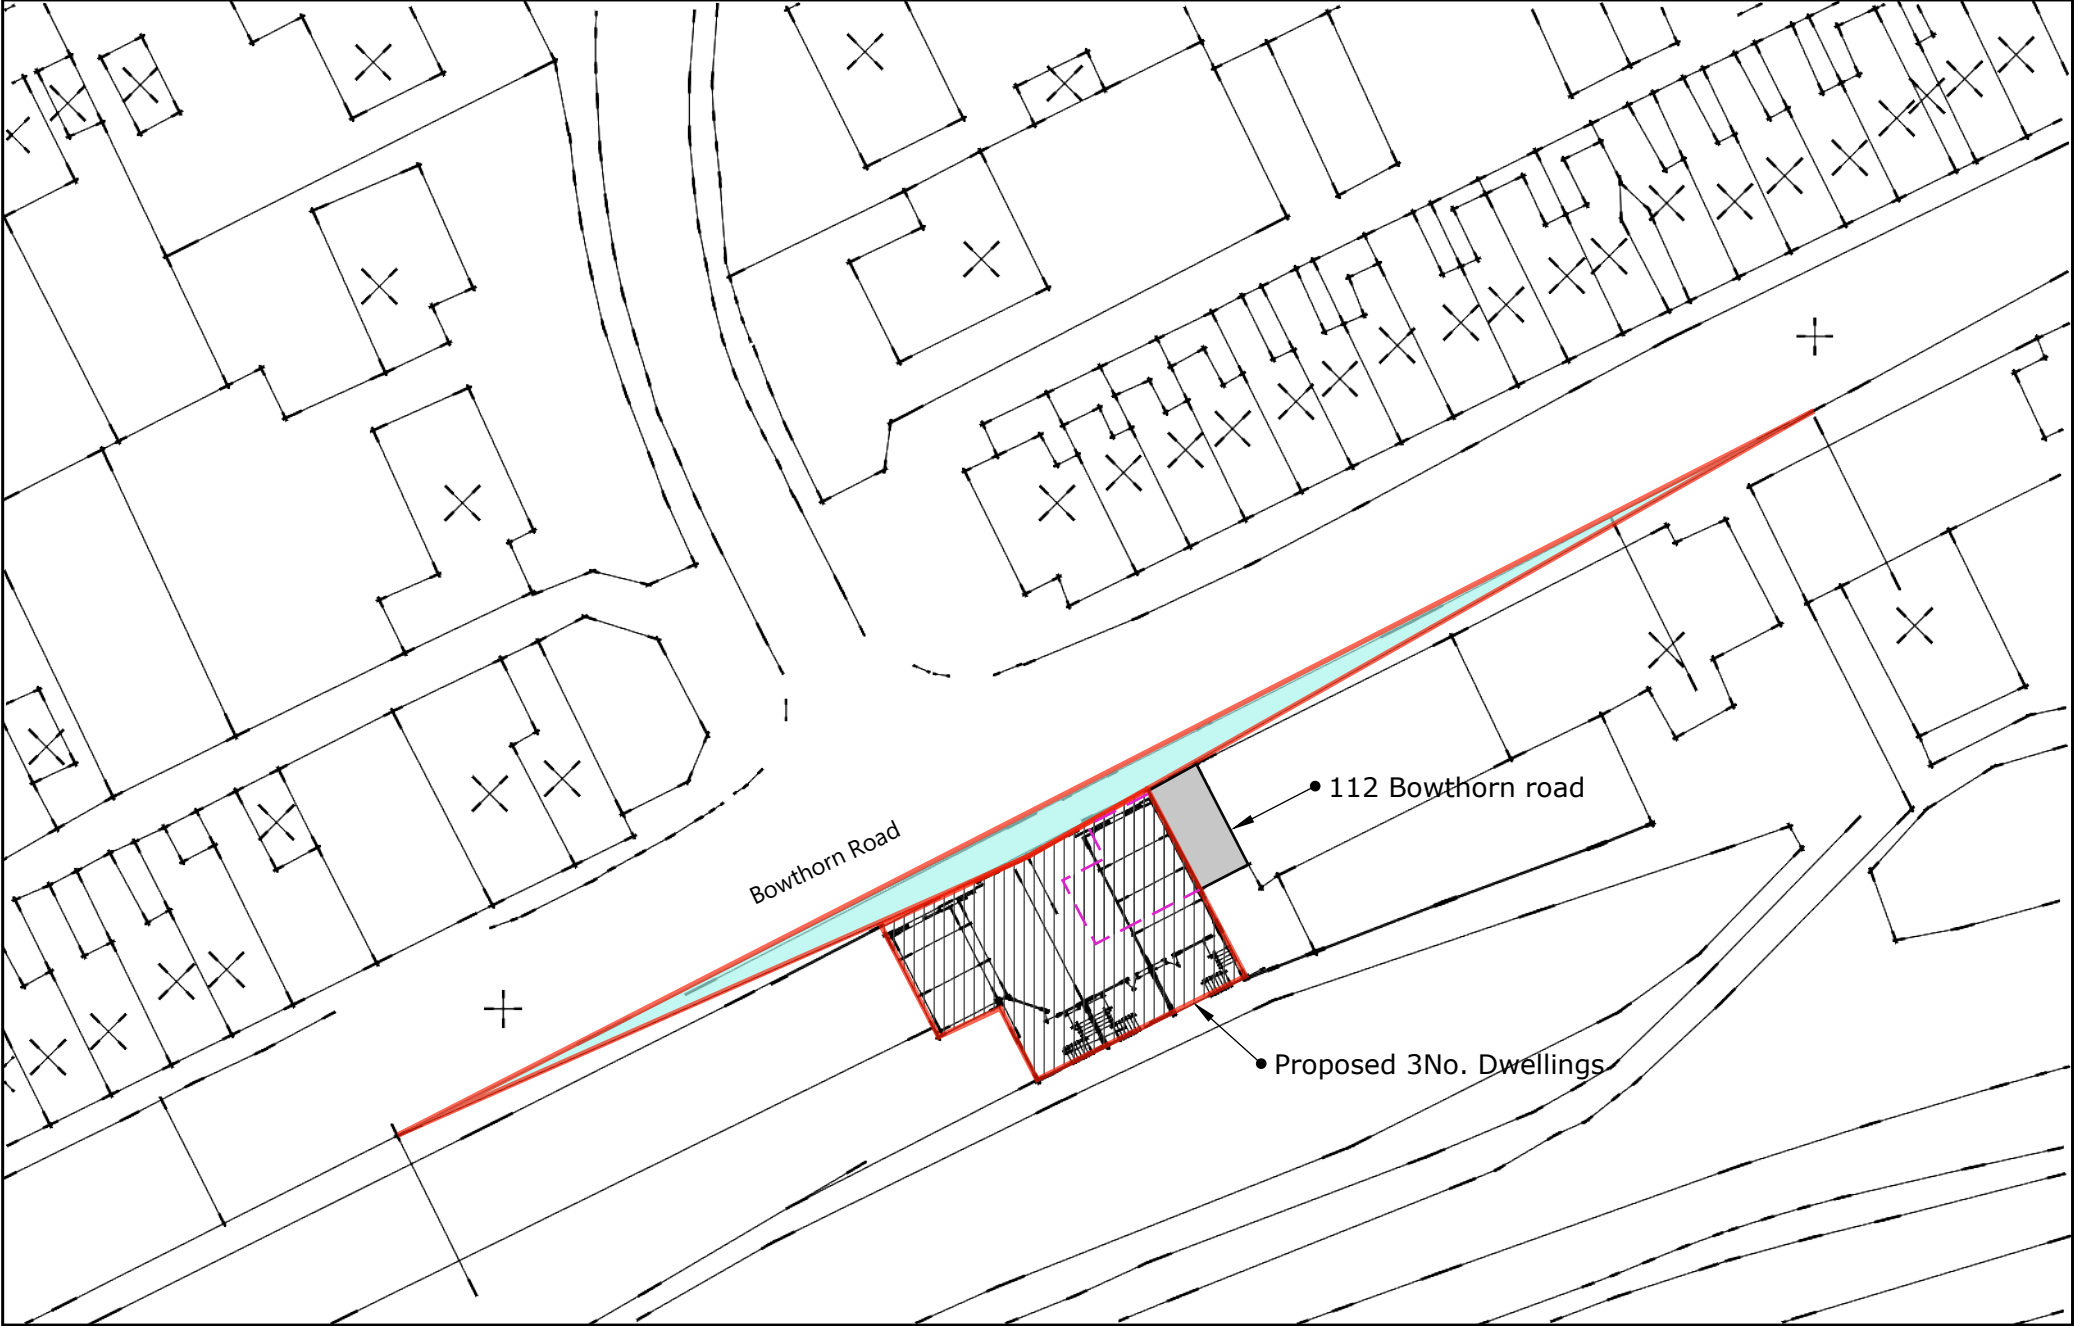

SITE P L A N 1:500


KEY




Visibility 2.4X70m



Building to be demolished

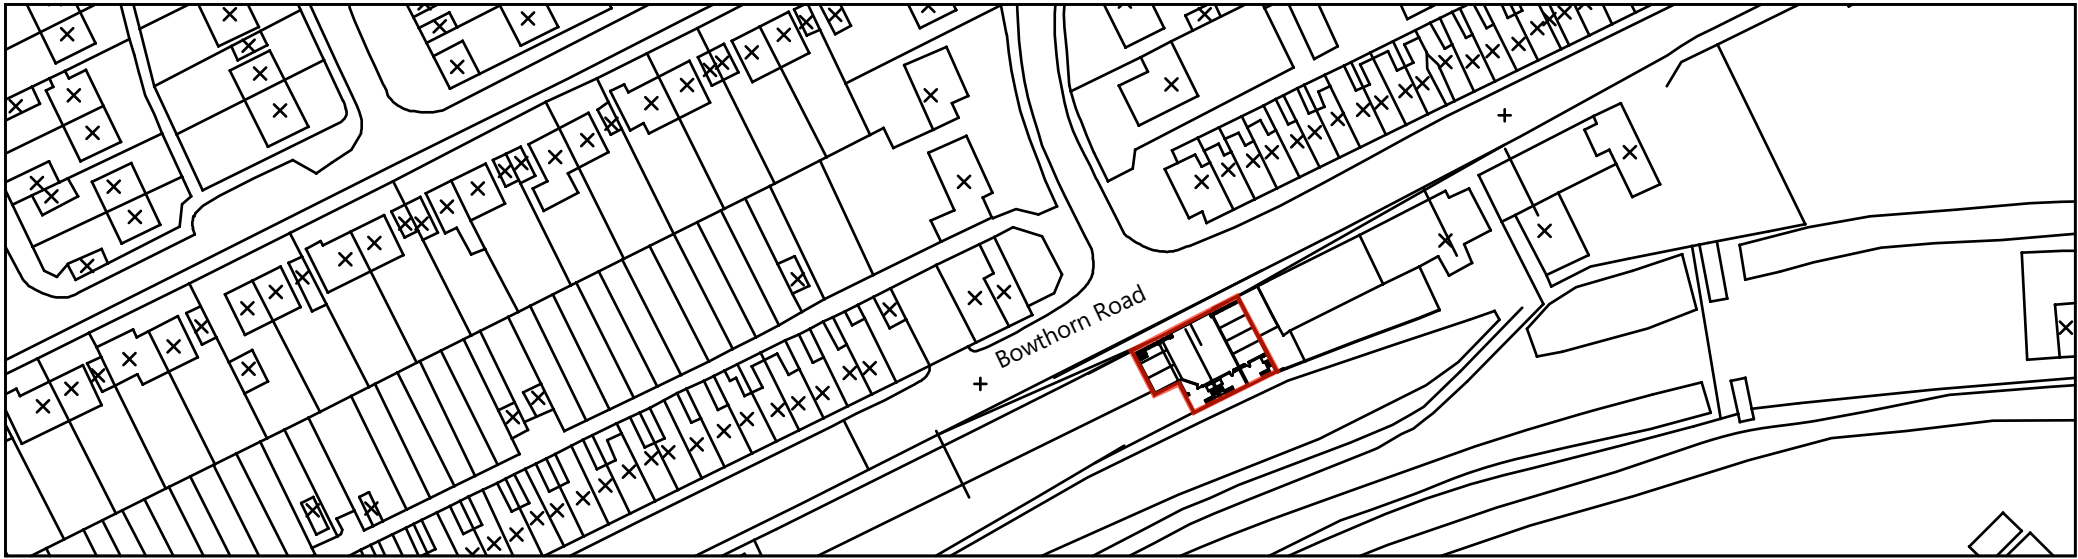


LOCATION P L A N 1:1250

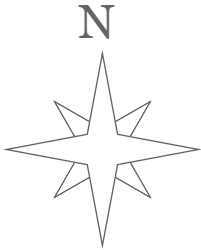

Title		Client	
Demolition of dwelling and erection 3No. Dwelling, 114 Bowthorn Road		Saxon Builders	
Status			
Details			
Date	Scale	Dwg No.	Rev
22.5.19	AS SHOWN	100	A


F I R C A D

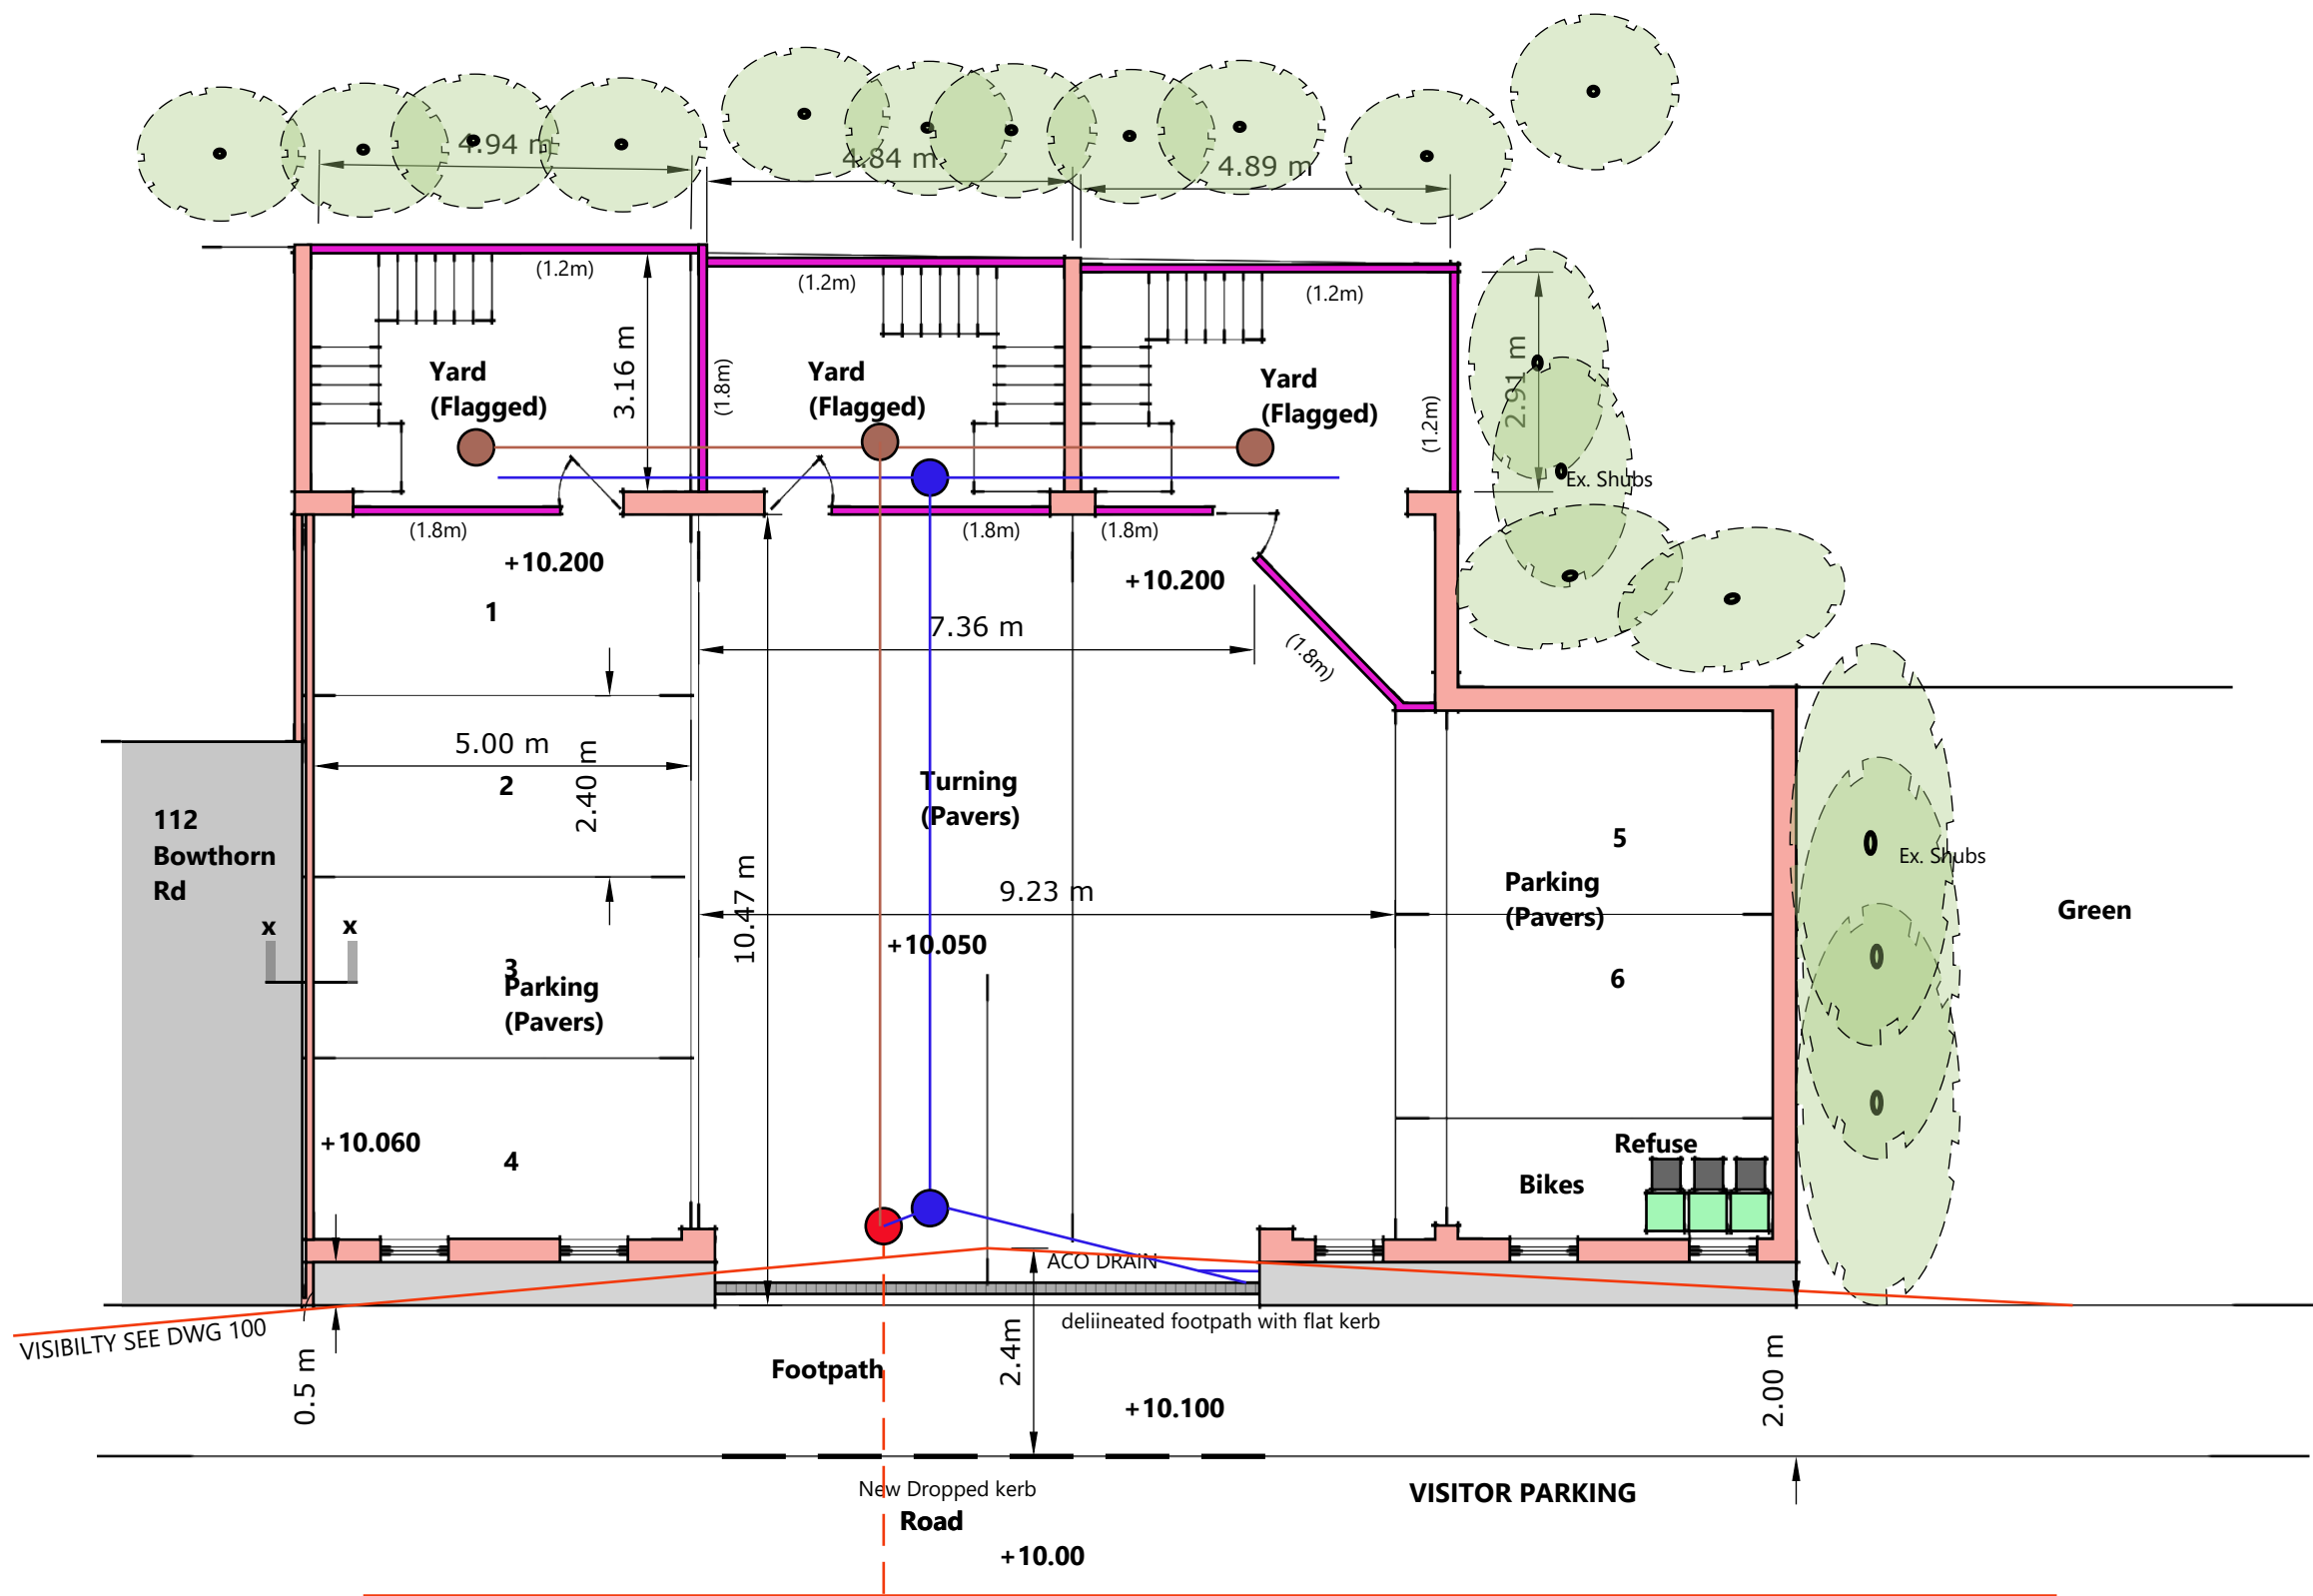


GROUND FLOOR PLAN

- Timber Fence
- Foul Water
- Surface Water
- Combined

Title Demolition of dwelling and erection 3No. Dwelling, 114 Bowthorn Road		Client Saxon Builders	
Status Planning		Rev A	
Date 22.5.19	Scale 1:100	Dwg No. 101	Rev A

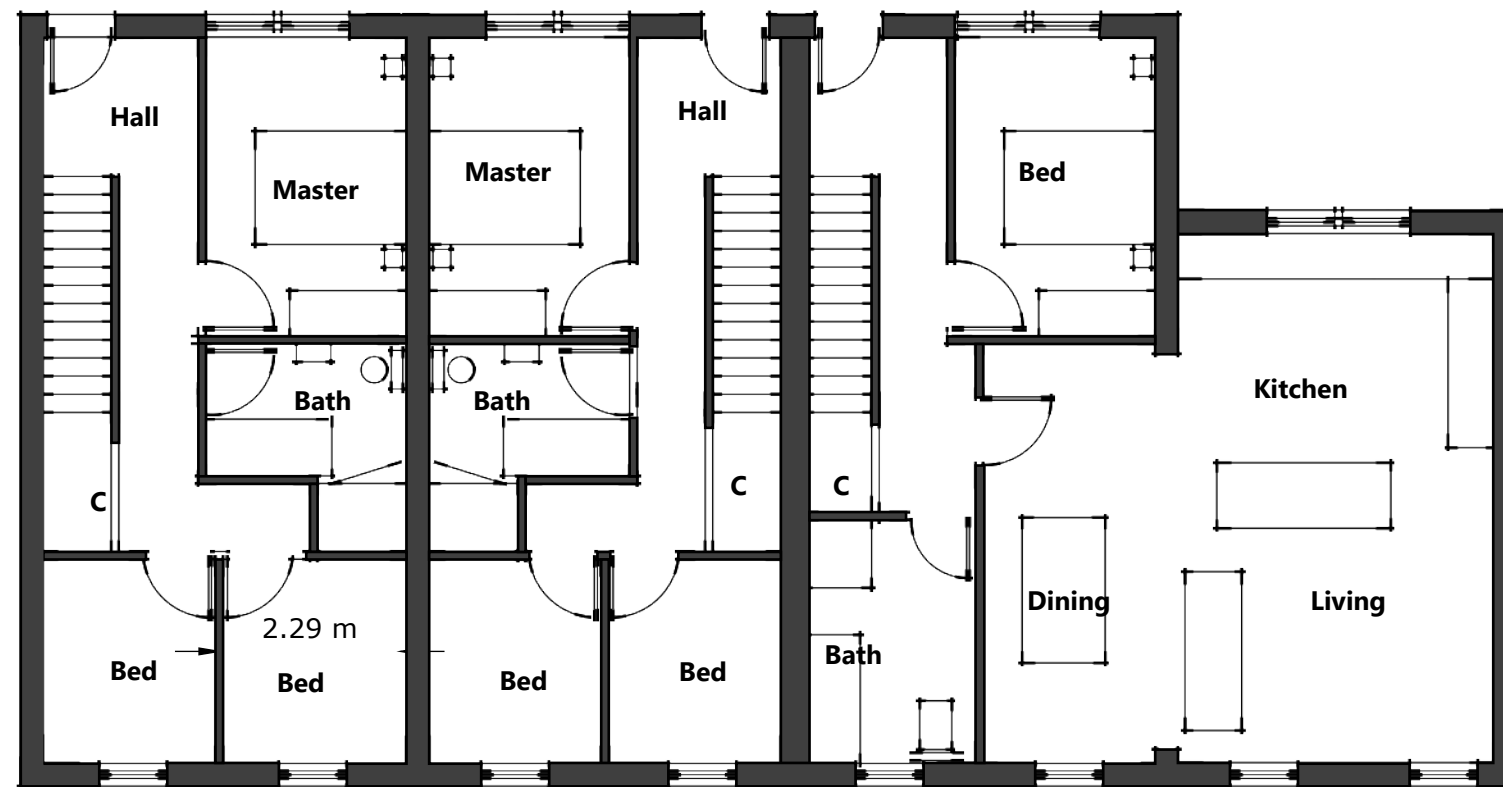


FIRST FLOOR PLAN

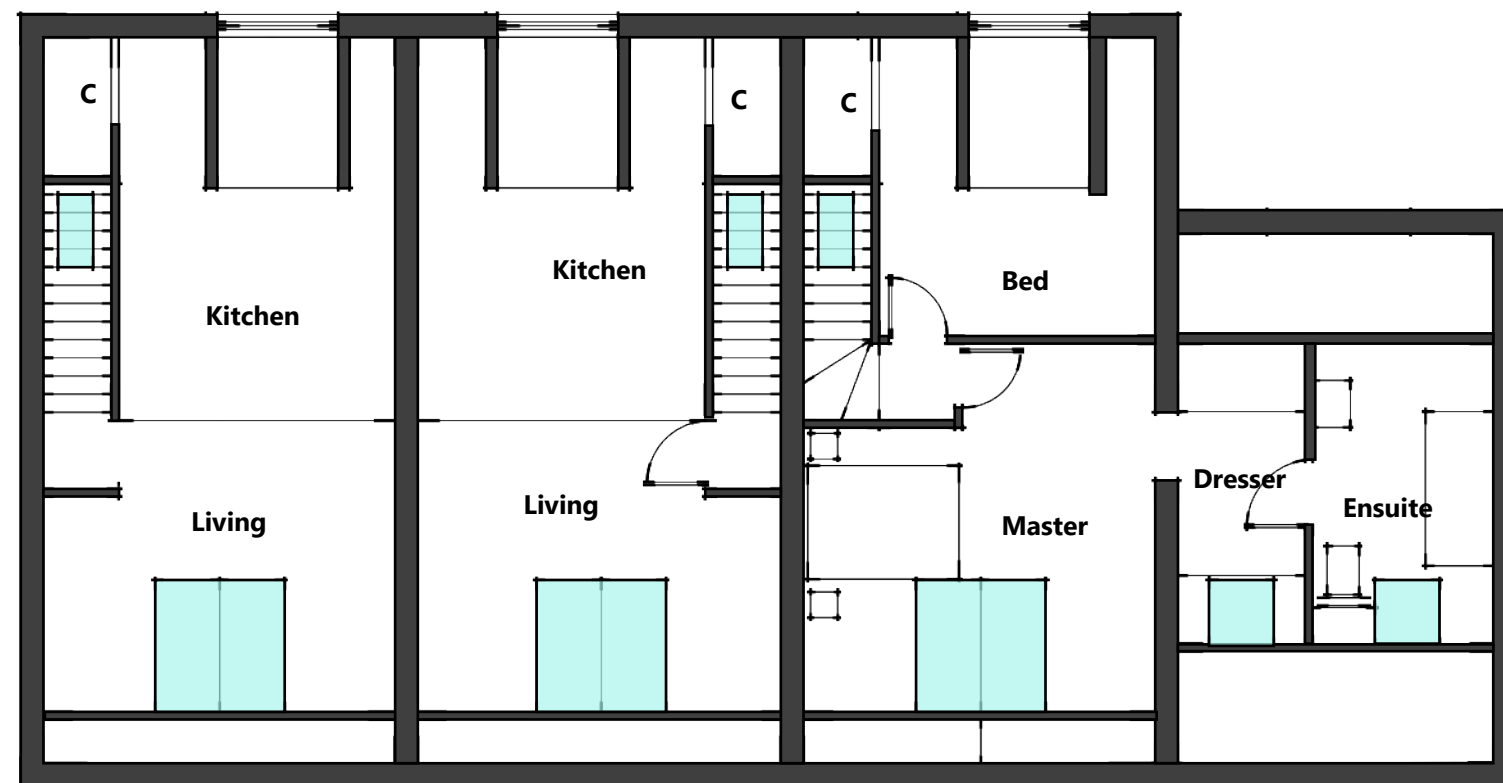

ATTIC PLAN

Title		Client	
Demolition of dwelling and erection 3No. Dwelling, 114 Bowthorn Road		Saxon Builders	
Status			
Planning			
Date	Scale	Dwg No.	Rev
22.5.19	1:100	102	A

F I R C A D

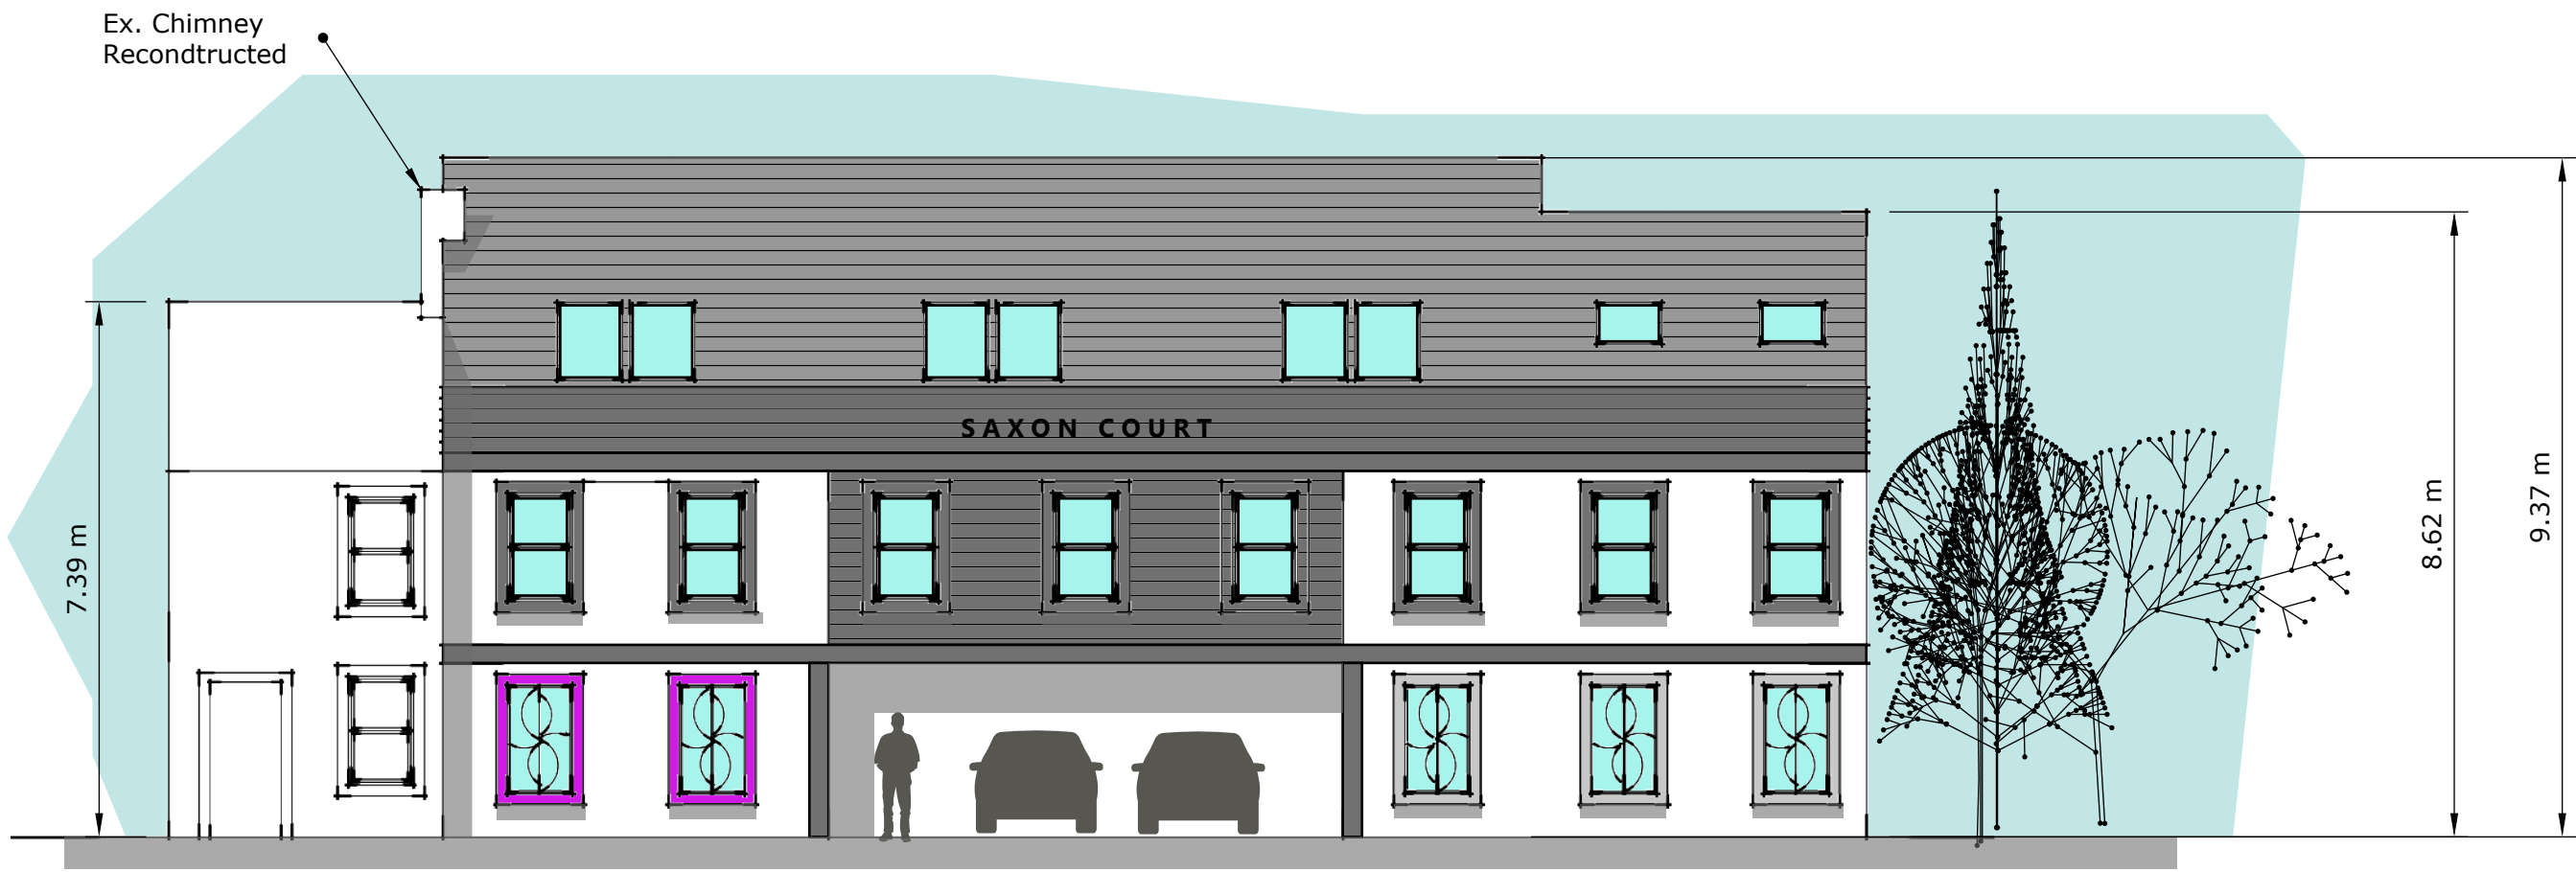

FRONT ELEVATION




REAR ELEVATION


FINISHES

Tile to roof
Krend/ Composite cladding to walls
Site formed coloured bands
Grey upvc windows

Title Demolition of dwelling and erection 3No. Dwelling, 114 Bowthorn Road		Client Saxon Builders	
Status Planning			
Date 22.5.19	Scale 1:100	Dwg No. 103	Rev A

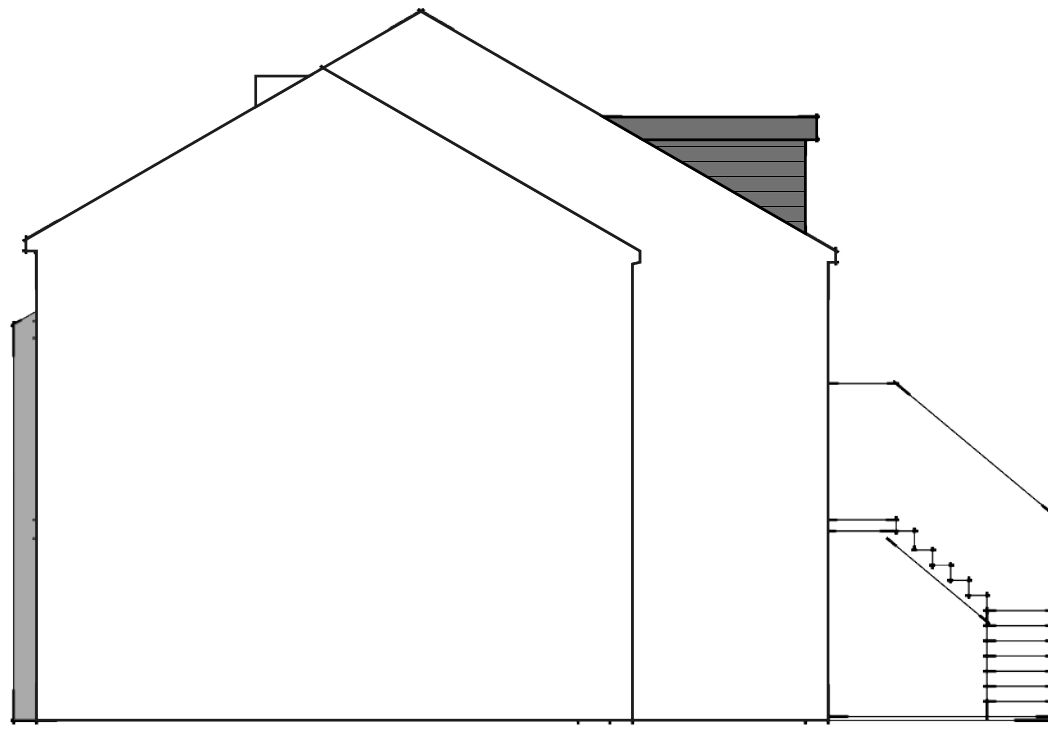


SIDE ELEVATION

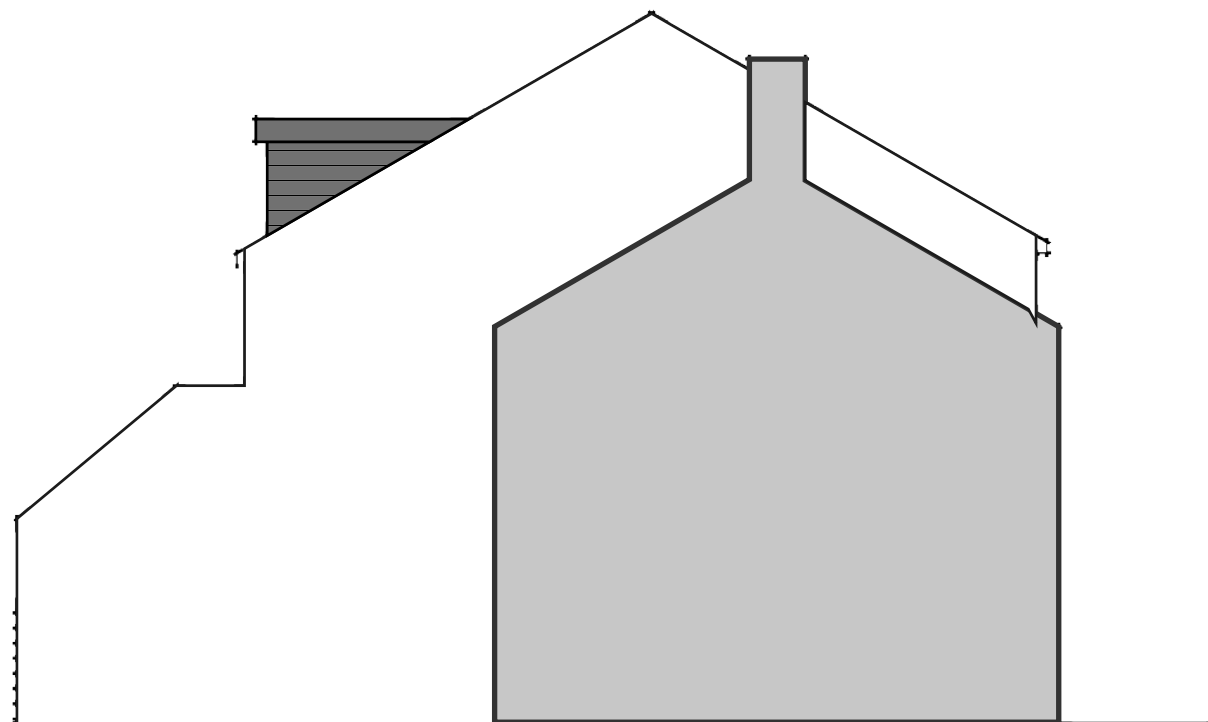

SIDE ELEVATION

Title		Client	
Demolition of dwelling and erection 3No. Dwelling, 114 Bowthorn Road		Saxon Builders	
Status			
Planning			
Date	Scale	Dwg No.	Rev
22.5.19	1:100	104	A



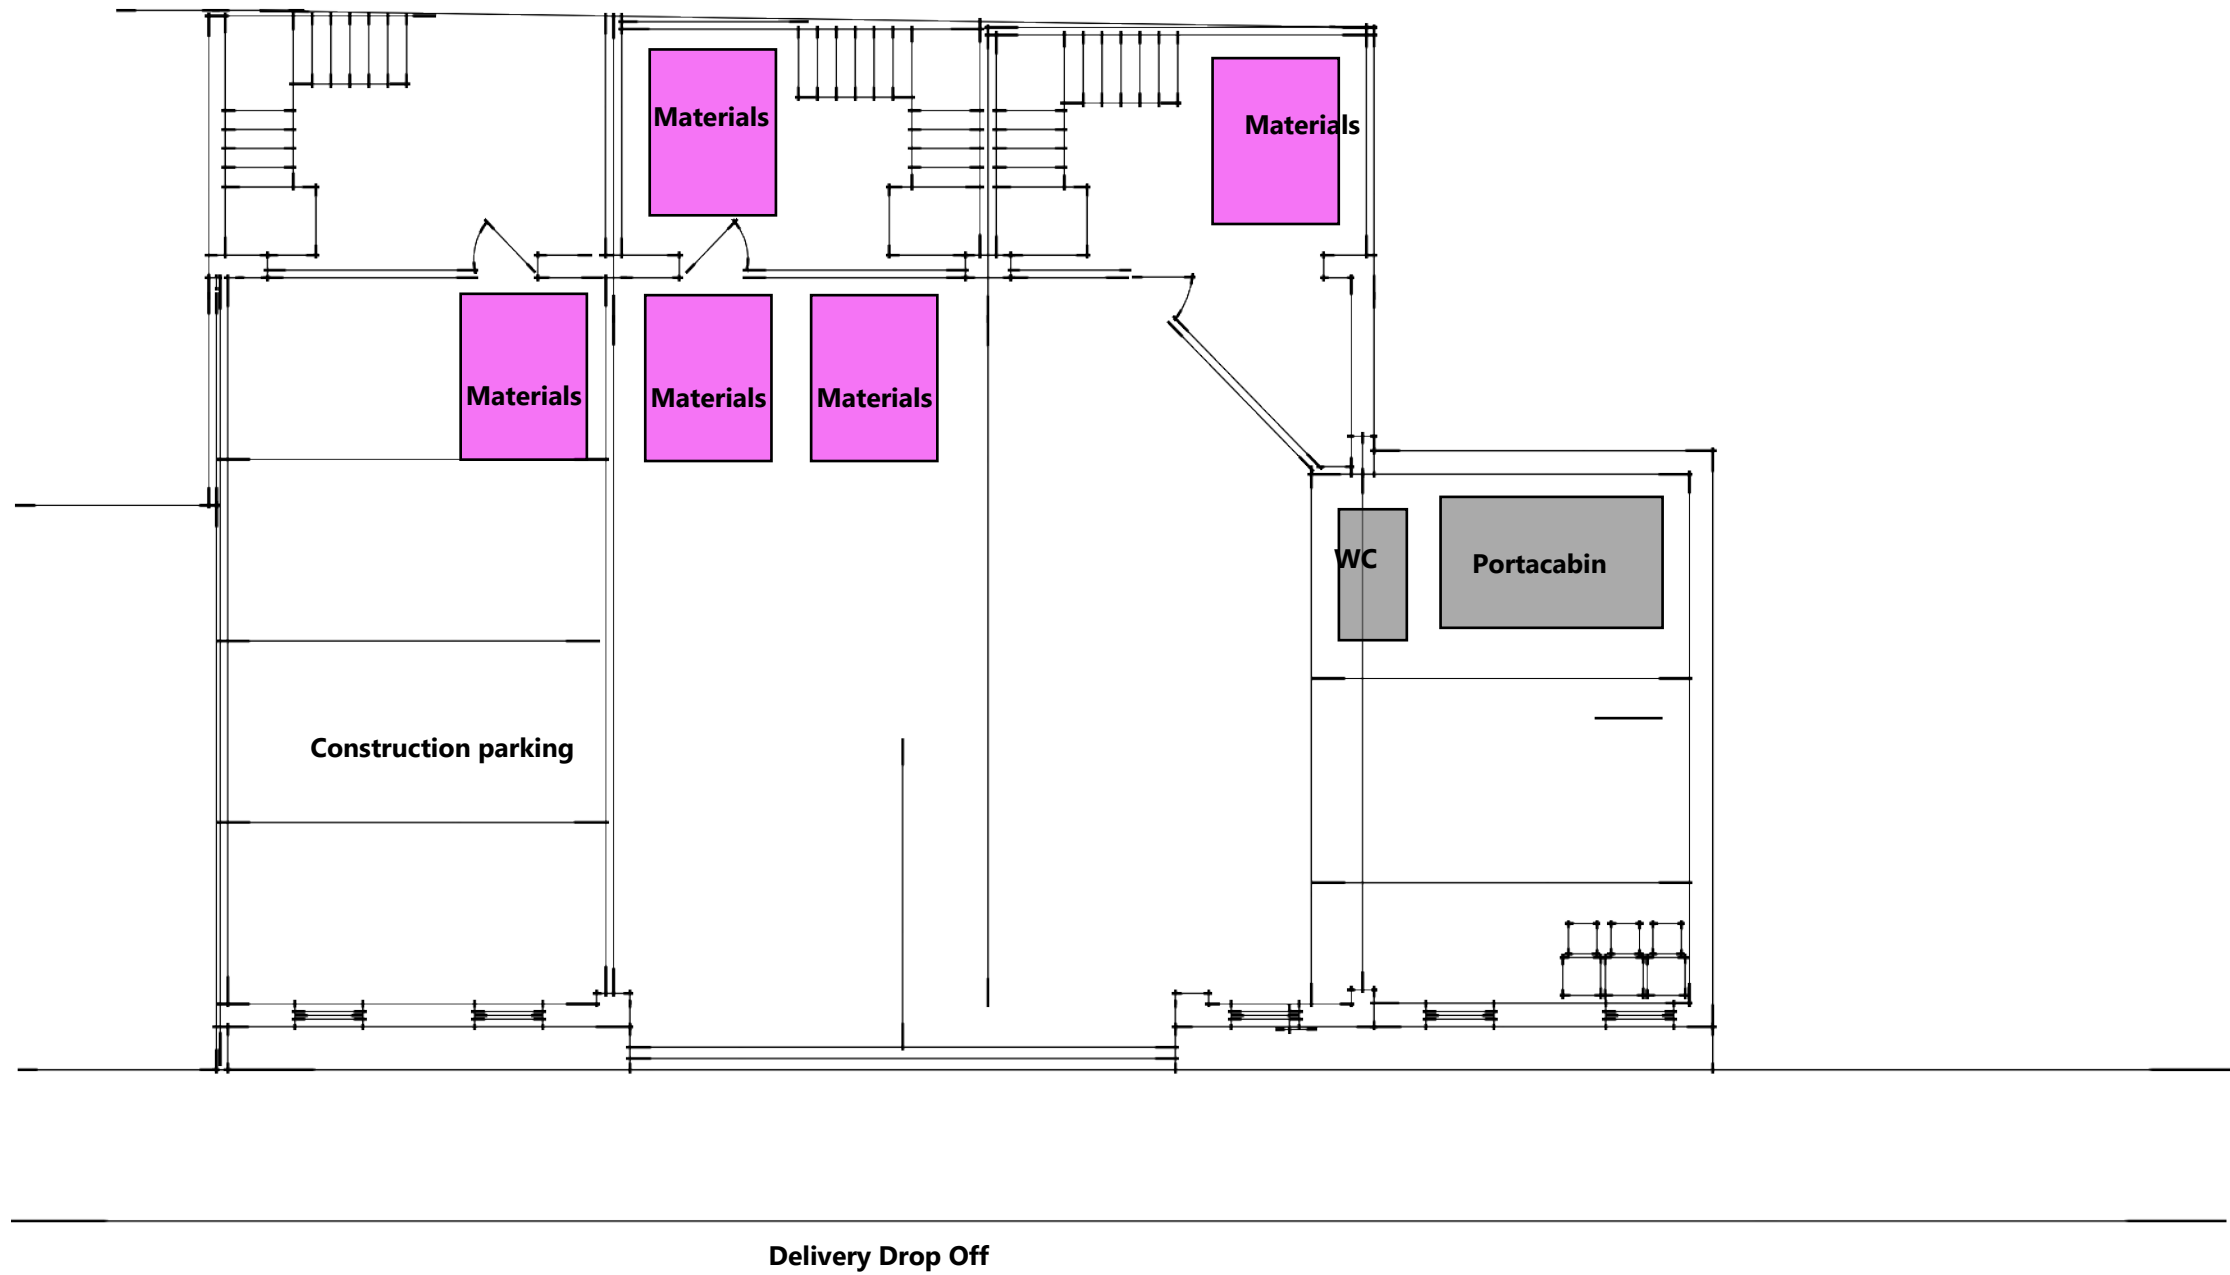

CDM Plan
1:100

Title		Client	
Demolition of dwelling and erection 3No. Dwelling, 114 Bowthorn Road		Saxon Builders	
Status			
Planning			
Date	Scale	Dwg No.	Rev
22.5.19	1:100	106	A

F I R C A D



Krend to walls



Roof - Marley Plan Tile



Cladding - Ecodec grey cladding




Fencing - Close Boarded



Car Park Finish - Marshalls Drivesett Savana



Yard Finish- Marshalls Indian Sandstone or similar

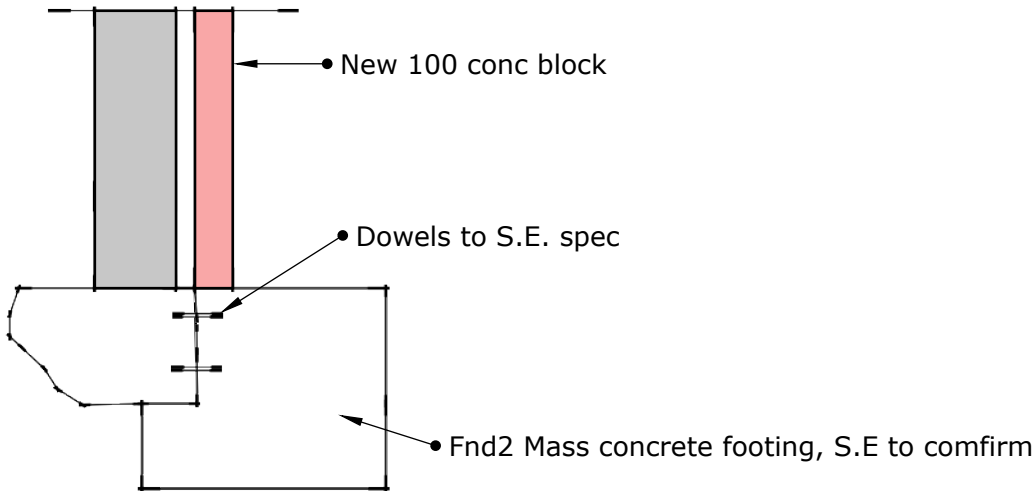

Section X-X
(Party Wall)
1:20

Title Demolition of dwelling and erection 3No. Dwelling, 114 Bowthorn Road		Client Saxon Builders	
Status Details			
Date 22.5.19	Scale AS SHOWN	Dwg No. 107	Rev A
F I R C A D			