

SCHEDULE OF MATERIALS

MAIN BUILDING:


- Walls:
- Shop: Brick plinth with composite wall cladding. Colour: blue
 - Despatch: Brick plinth with composite wall cladding. Colour: grey

- Roof:
- Composite roof cladding. Colour: grey
 - Main building to have solar panels to both sides of roof pitch.

- Windows:
- Aluminium framed windows. Colour: grey

- Doors:
- Aluminium framed entrance doors and personnel doors. Colour: grey
 - Aluminium goods in /out doors. Colour: grey

- Rainwater goods:
- Aluminium powder coated rainwater goods. Colour: grey

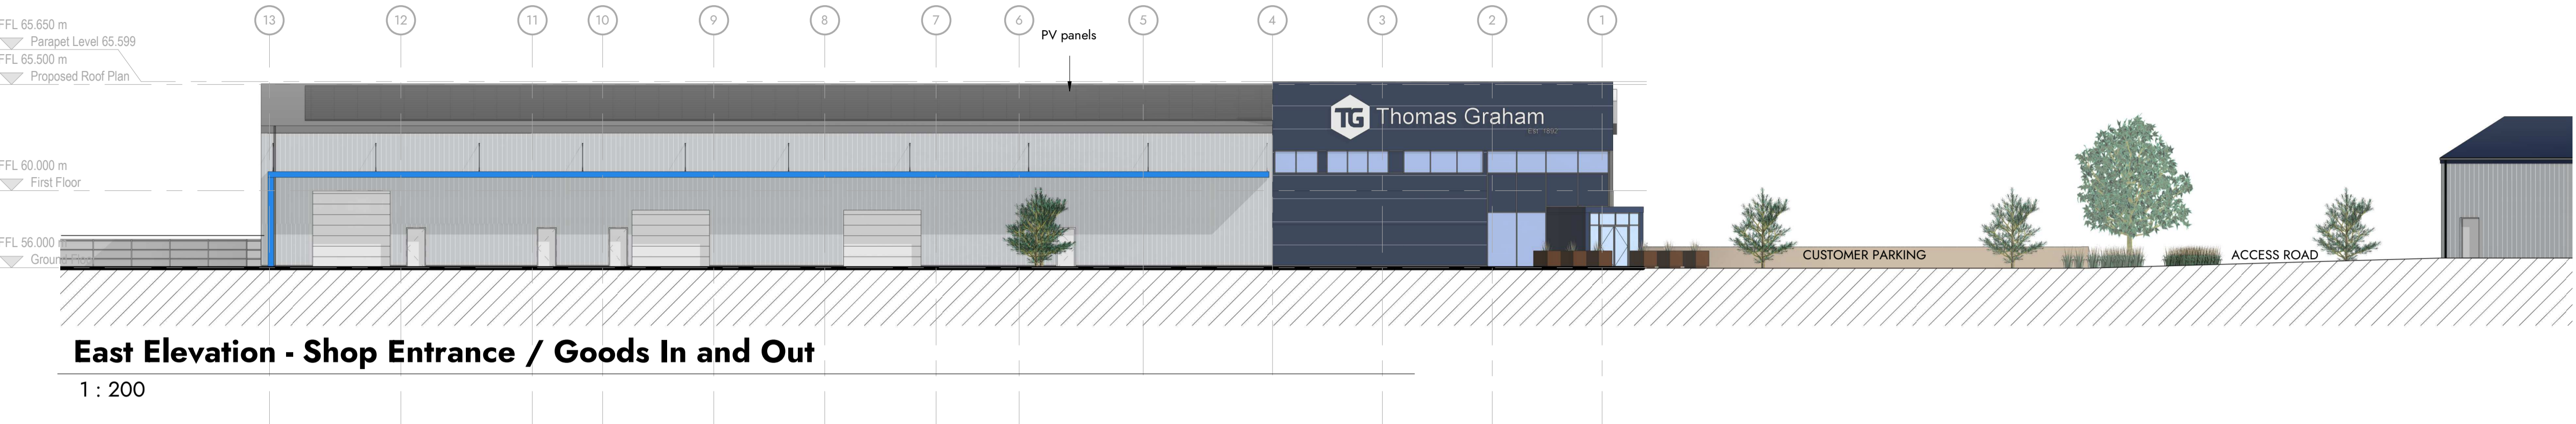


East Elevation - Shop Entrance / Goods In and Out

1 : 200




West Elevation - Basement Entrance

1 : 200

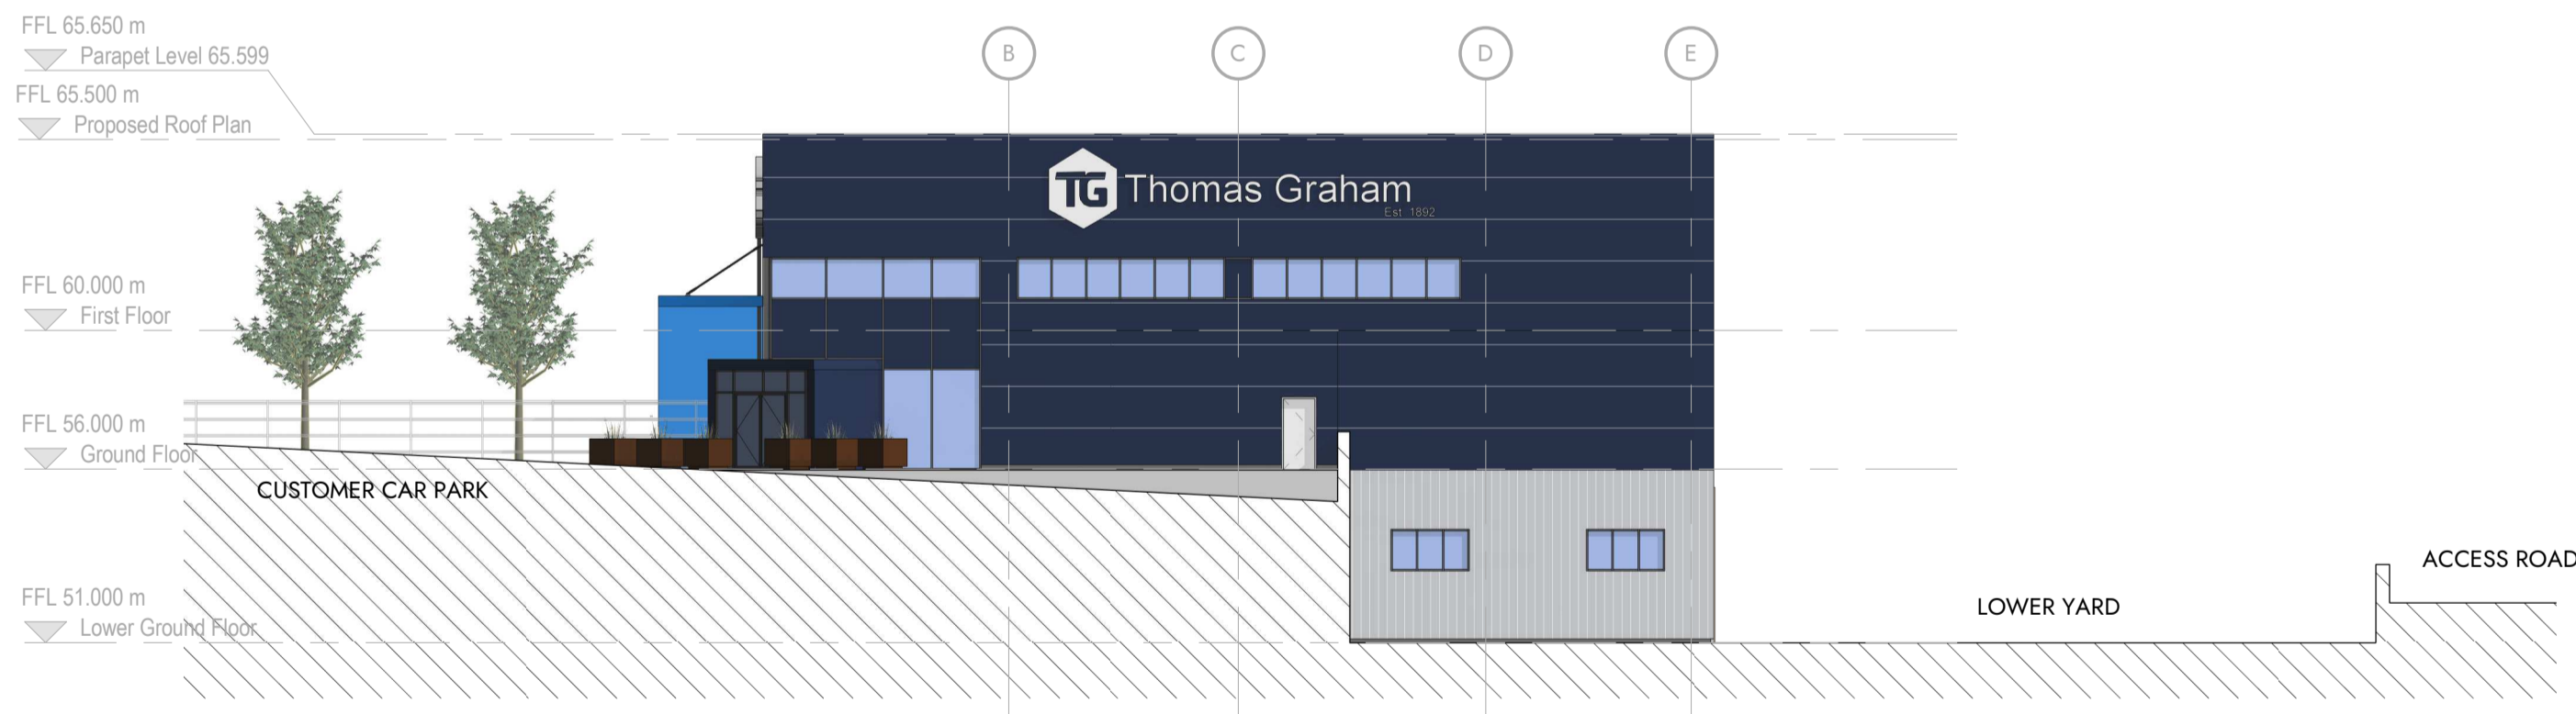

North Elevation - Shop / Offices


1 : 200

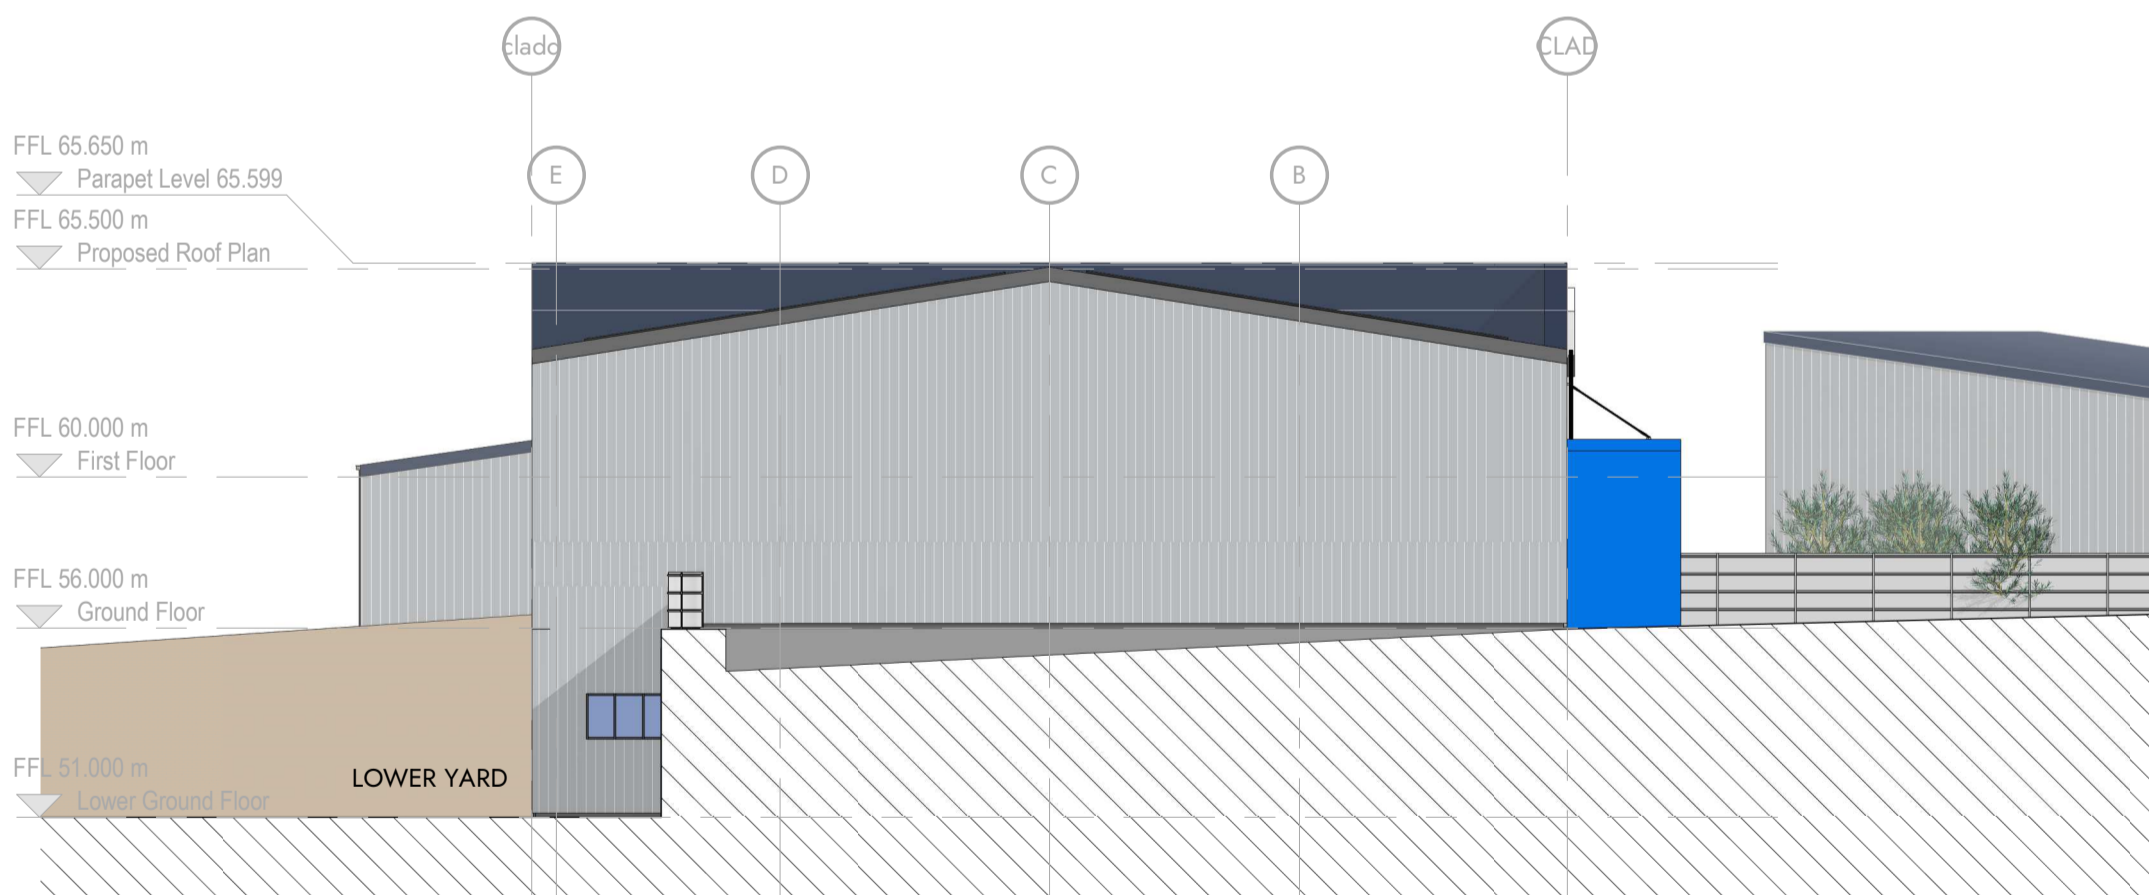

South Elevation - Pallet Store

1 : 200

Proposed Elevations Thomas Graham, Egremont

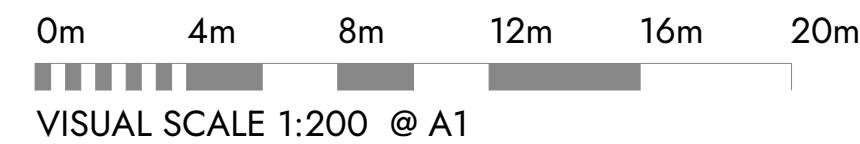

This drawing is to be read in conjunction with all related drawings. Dimensions must be checked and verified on site before commencing work or producing shop drawings. The originator must be notified immediately of any discrepancy. This drawing is copyright and remains the property of Architects Plus, and may not be reproduced in any way without written consent from Architects Plus.

Victoria Galleries, Viaduct House, Victoria Viaduct, Carlisle, Cumbria, CA3 8AN ap@architectsplus.co.uk 01228 515144

WWW.ARCHITECTSPUS.CO.UK

Registered Office
Victoria Galleries, Victoria House,
Victoria Viaduct, Carlisle Cumbria, CA3 8AN
Company Registration
Architects Plus [UK] Limited
Registered in England no. 4221140

Drawing
Proposed Elevations
PL - Planning

Project
Thomas Graham, Egremont
Client name
Thomas Graham & Sons Ltd
RIBA stage
4 - Technical Design

Date
12.01.22
Drawn by
LC/CM
Scale @ A1
1 : 200
Drawing number
20002-PL08
Revision
C

C	Drawings revised due to amendments to site entrance and design development updates	LC/FM	29.06.23	
B	Planning Application amendments following Planners comments	LC	14.03.23	
A	Planning Application submission	LC	08.02.23	
Revision	Description	Drawn	Approved	Date