


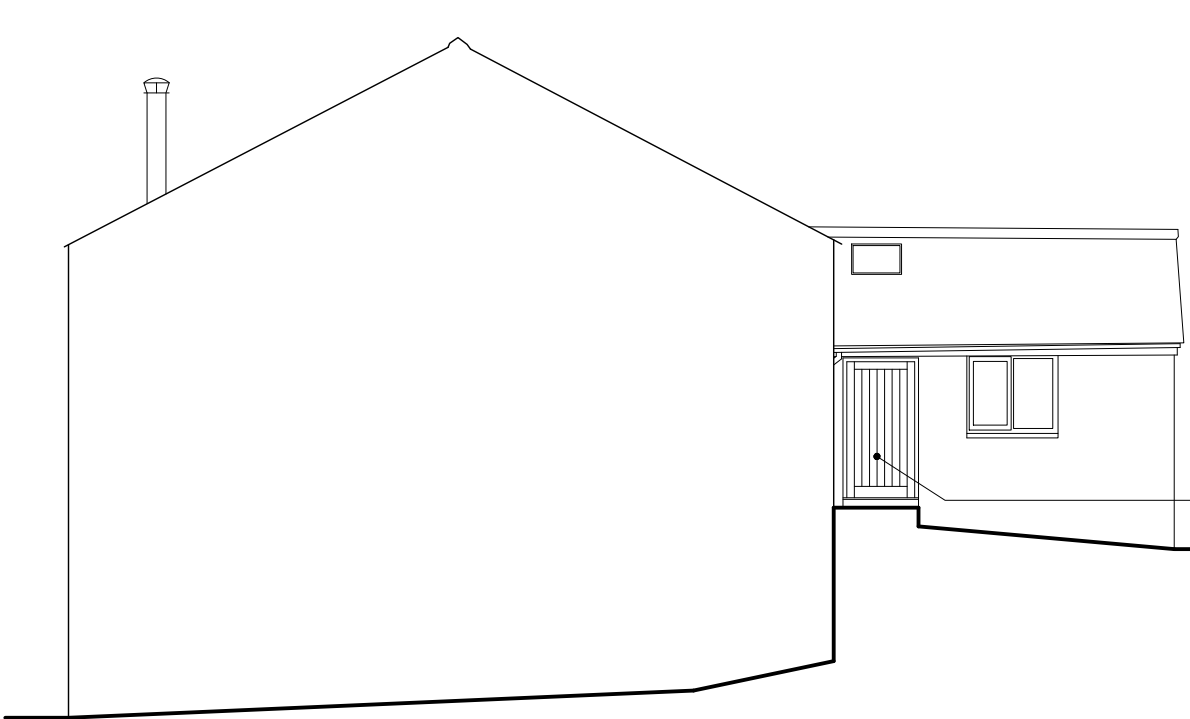


east elevation  
scale 1:100




north elevation  
scale 1:100



south elevation  
scale 1:100

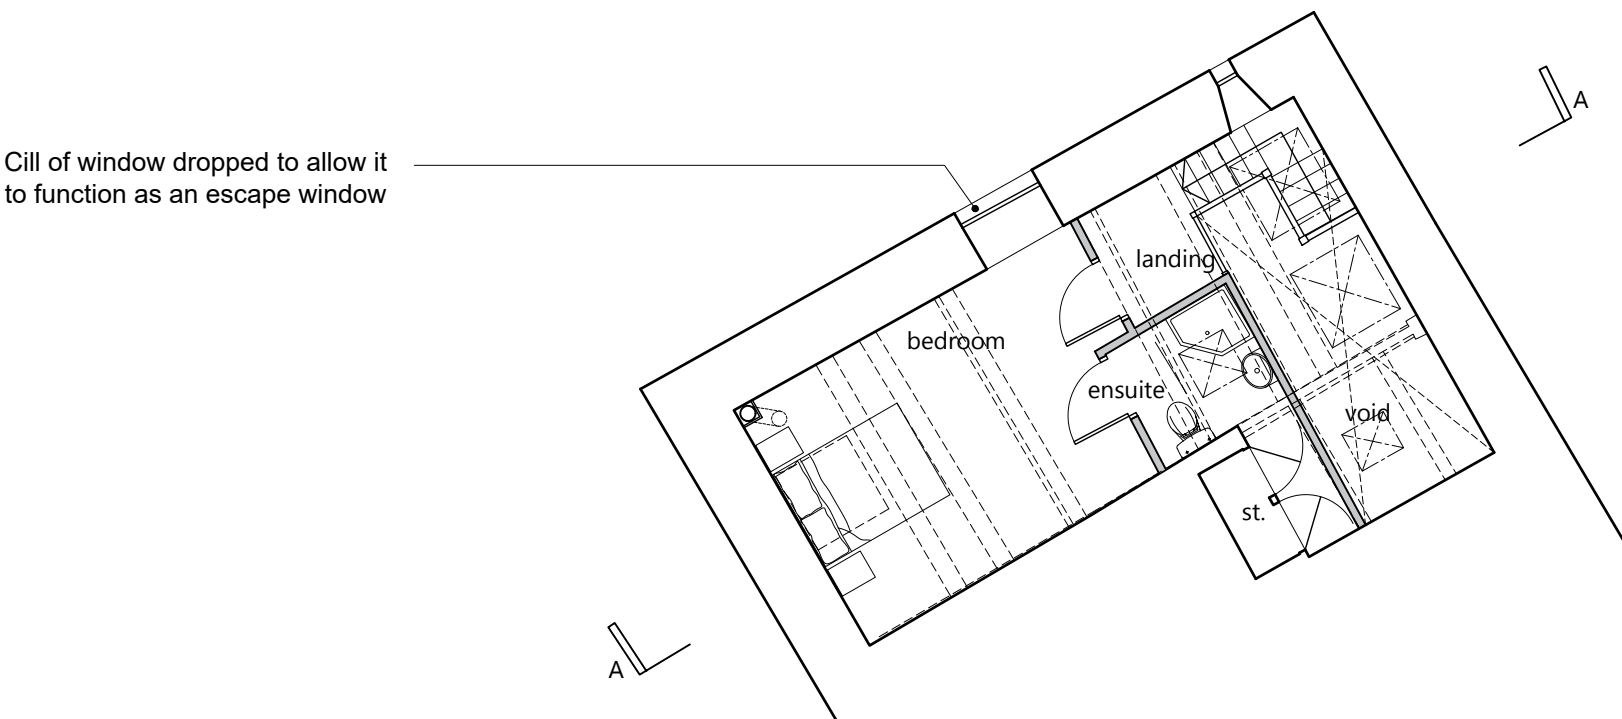


first floor plan  
scale 1:100

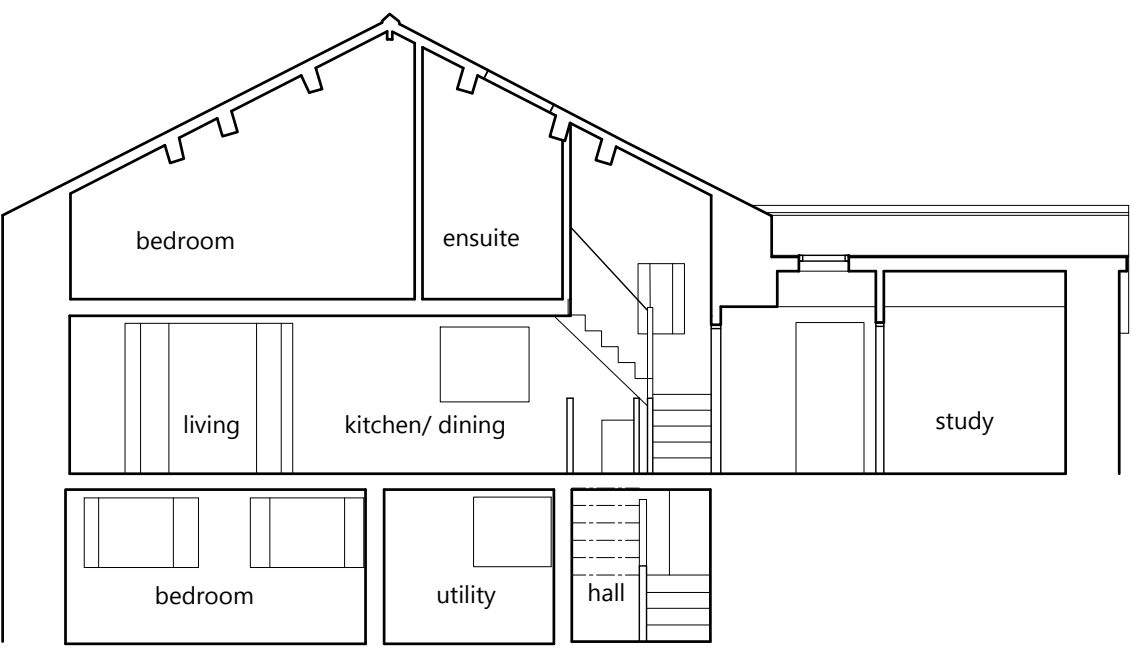


section A-A  
scale 1:100




location plan  
scale 1:1250

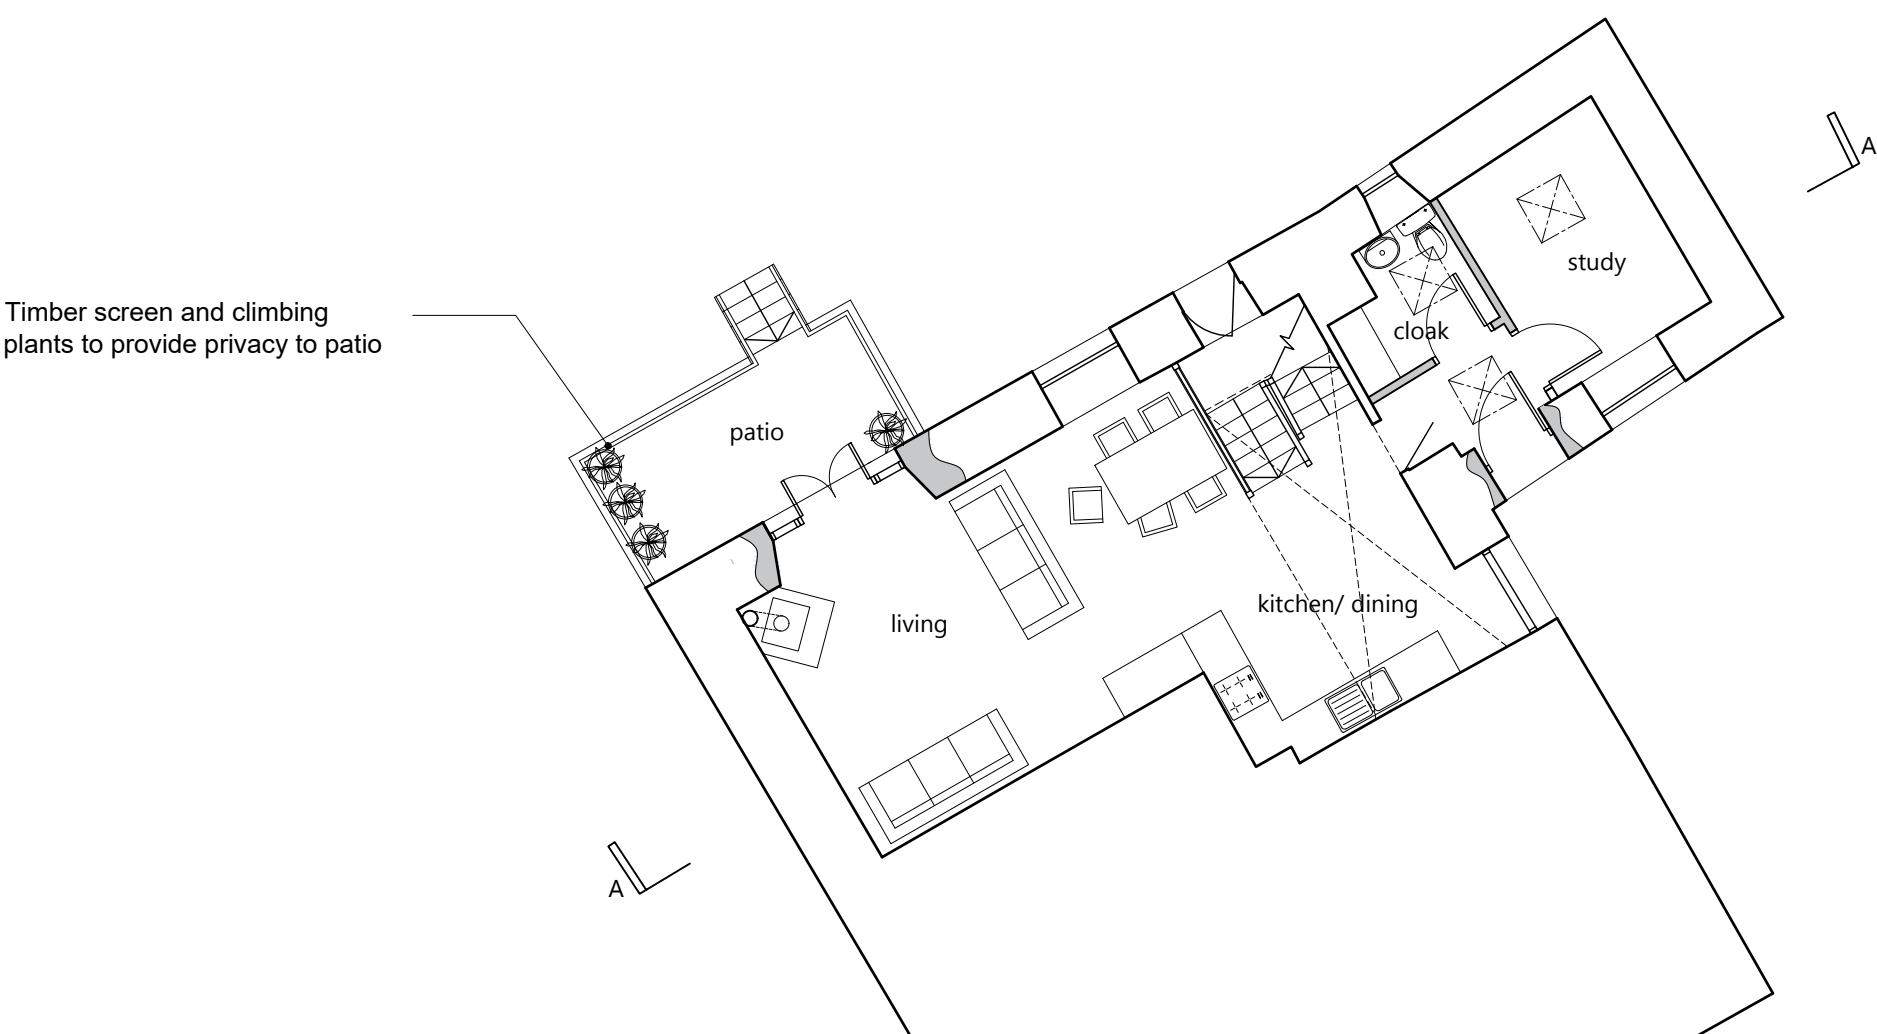


upper ground floor plan  
scale 1:100

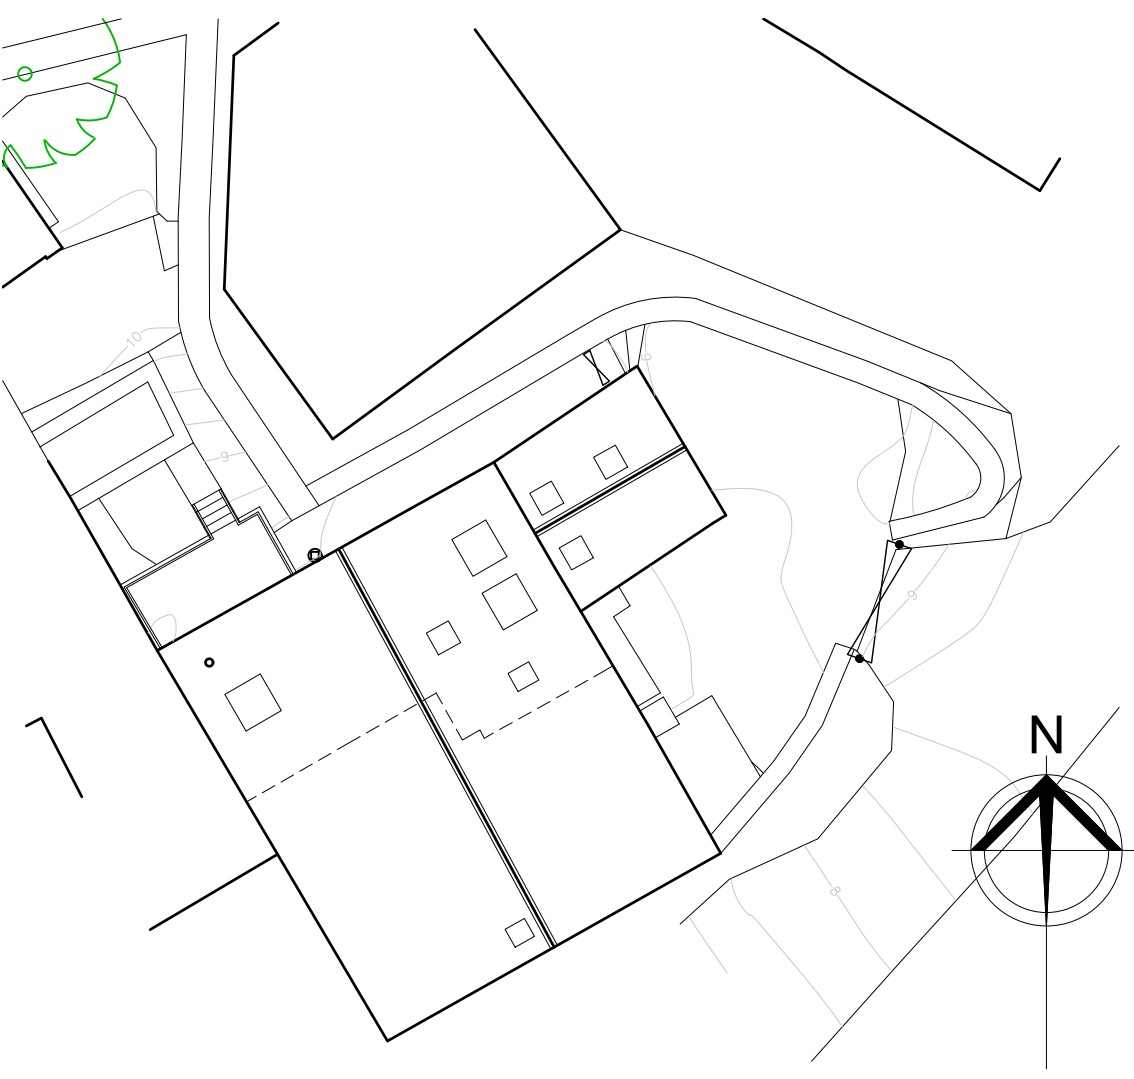

site plan  
scale 1:200

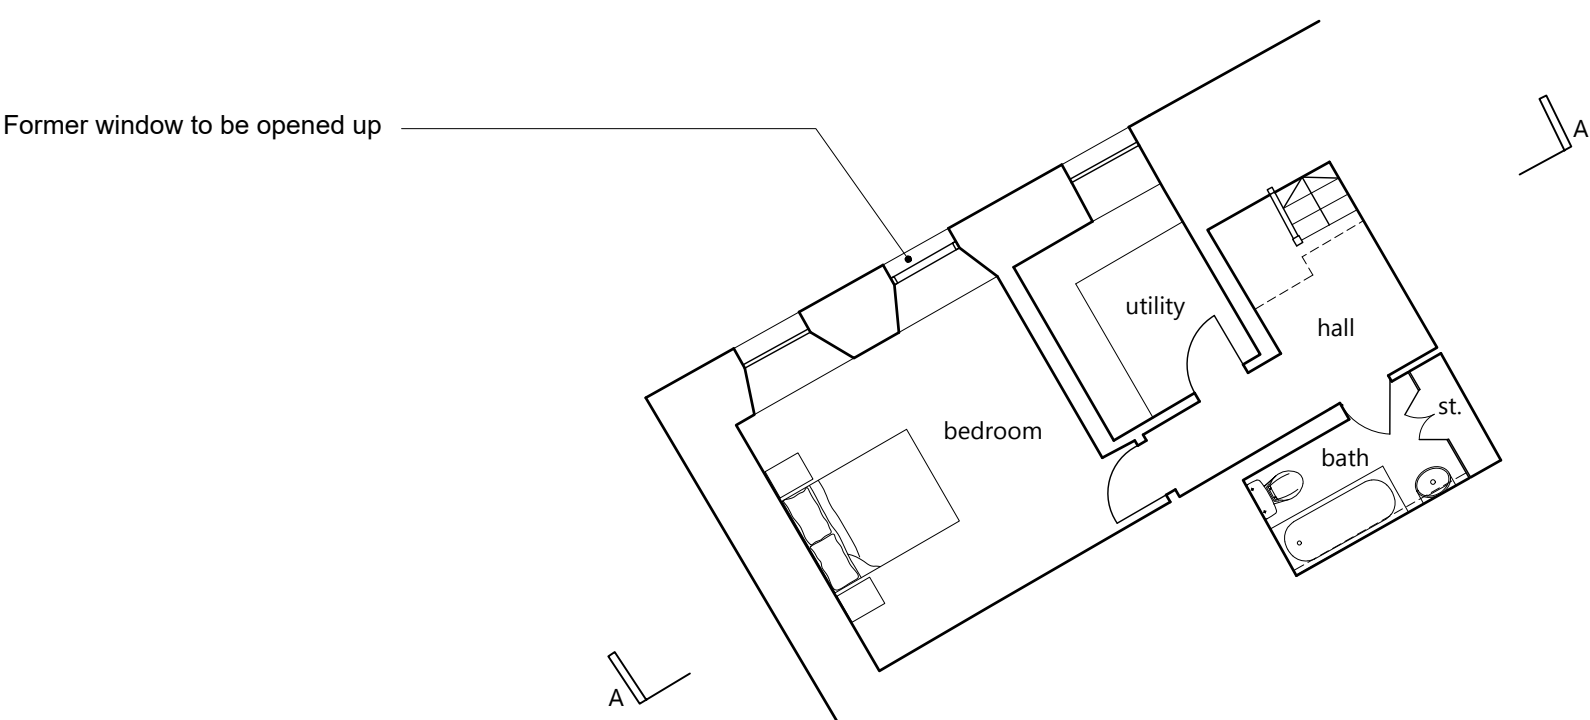

lower ground floor plan  
scale 1:100

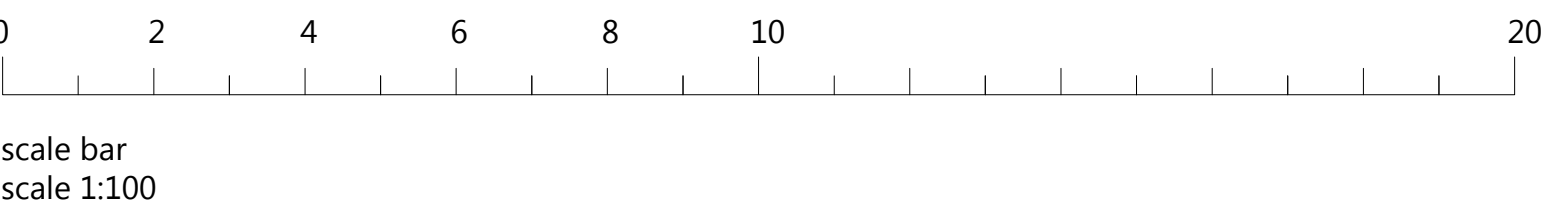

scale bar  
scale 1:100

REV	COMMENT	BY	DATE
A	Red line amended	dk	11-11-2020

THE CONTRACTOR SHALL VERIFY ALL DIMENSIONS ON THE JOB BEFORE STARTING WORK OR PREPARING SHOP DRAWINGS. ANY DISCREPANCIES MUST BE REFERRED TO THE ARCHITECT. DO NOT SCALE FROM THIS DRAWING.

COPYRIGHT ON ALL DRAWINGS, SPECIFICATION AND DOCUMENTATION REMAINS THE PROPERTY OF JOHN COWARD ARCHITECTS LTD. AND MUST NOT BE COPIED OR REPRODUCED IN WHOLE OR IN PART IN ANY MANNER OR FORM WITHOUT PRIOR CONSENT OF THE COMPANY.

PROJECT  
**ALTERATIONS**  
**Newton Back Barn**  
**Lily Hall**

CLIENT  
**Ms Wright and Ms Longhorn**

TITLE  
**Final Proposals**

SCALE/ A1	DRAWN	CHECKED	DATE
1:100/ 1:200	cb	-	November '20
JOB NO	DRAWING NO	REVISION	
20073	05	A	