





Site Plan
scale 1:200

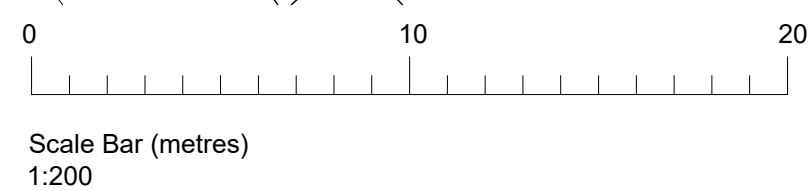

Note: Site boundaries not surveyed - have been produced from enlargement of OS sheet.

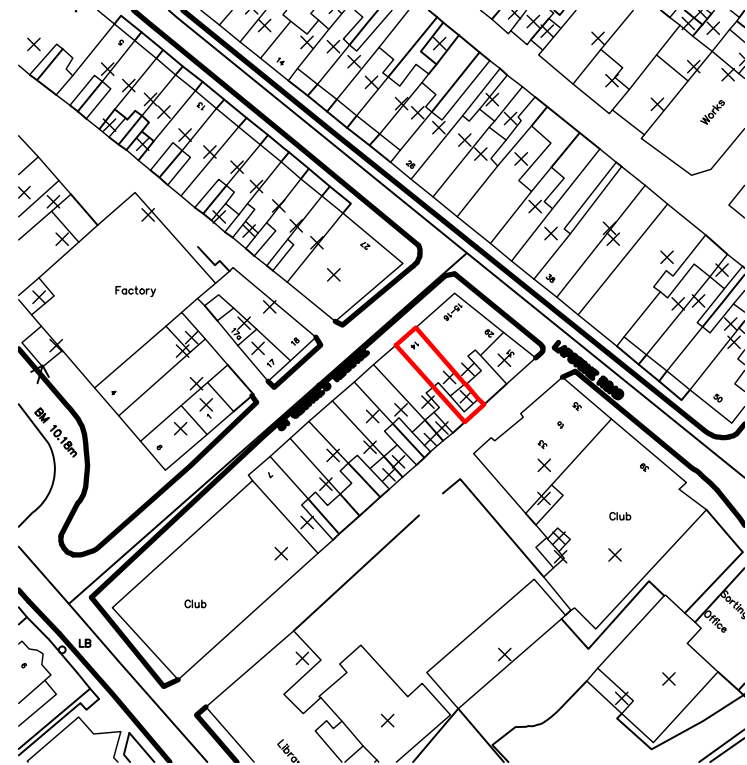

Location Plan
scale 1:1250

REV	COMMENT	BY	DATE
B	General update	sg	12-09-24
A	Balcony removed	sg	15-03-22

THE CONTRACTOR SHALL VERIFY ALL DIMENSIONS ON THE JOB BEFORE STARTING WORK OR PREPARING SHOP DRAWINGS. ANY DISCREPANCIES MUST BE REFERRED TO THE ARCHITECT. DO NOT SCALE FROM THIS DRAWING.

COPYRIGHT ON ALL DRAWINGS, SPECIFICATION AND DOCUMENTATION REMAINS THE PROPERTY OF JOHN COWARD ARCHITECTS LTD. AND MUST NOT BE COPIED OR REPRODUCED IN WHOLE OR IN PART IN ANY MANNER OR FORM WITHOUT PRIOR CONSENT OF THE COMPANY.

PROJECT			
Extensions and Alterations 14 St Georges Terrace Millom LA18 4DB			
CLIENT			
The Norman Nicholson Society			
TITLE			
FINAL PROPOSAL Site Plan			
SCALE/ A3	DRAWN	CHECKED	DATE
1:200	sg	md	Feb '22
/1250			
JOB NO	DRAWING NO	REVISION	
20108	04	B	



JOHN COWARD ARCHITECTS LIMITED
No. 3 Unsworth's Yard,
Ford Road,
Cartmel,
Cumbria, LA11 6PG
Tel : (015395) 36596
www.johncowardarchitects.co.uk