


NOTES AND AMENDMENTS


This drawing is copyright ©. Figured dimensions are to be followed in preference to scaled dimensions and particulars are to be taken from the actual work where possible. Any discrepancy must be reported to the architect immediately and before proceeding.

REVISIONS

Rev	Description	Drawn	Date
-	-	-	-

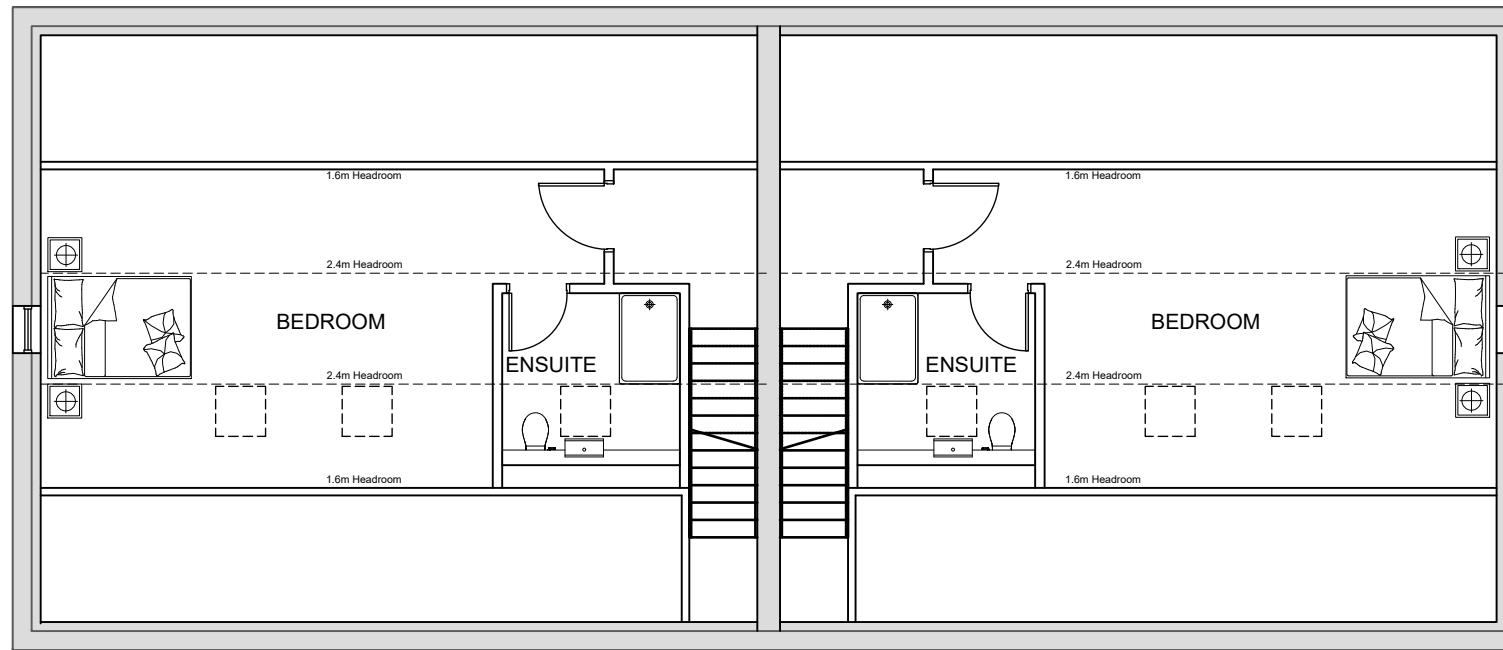

FIRST FLOOR

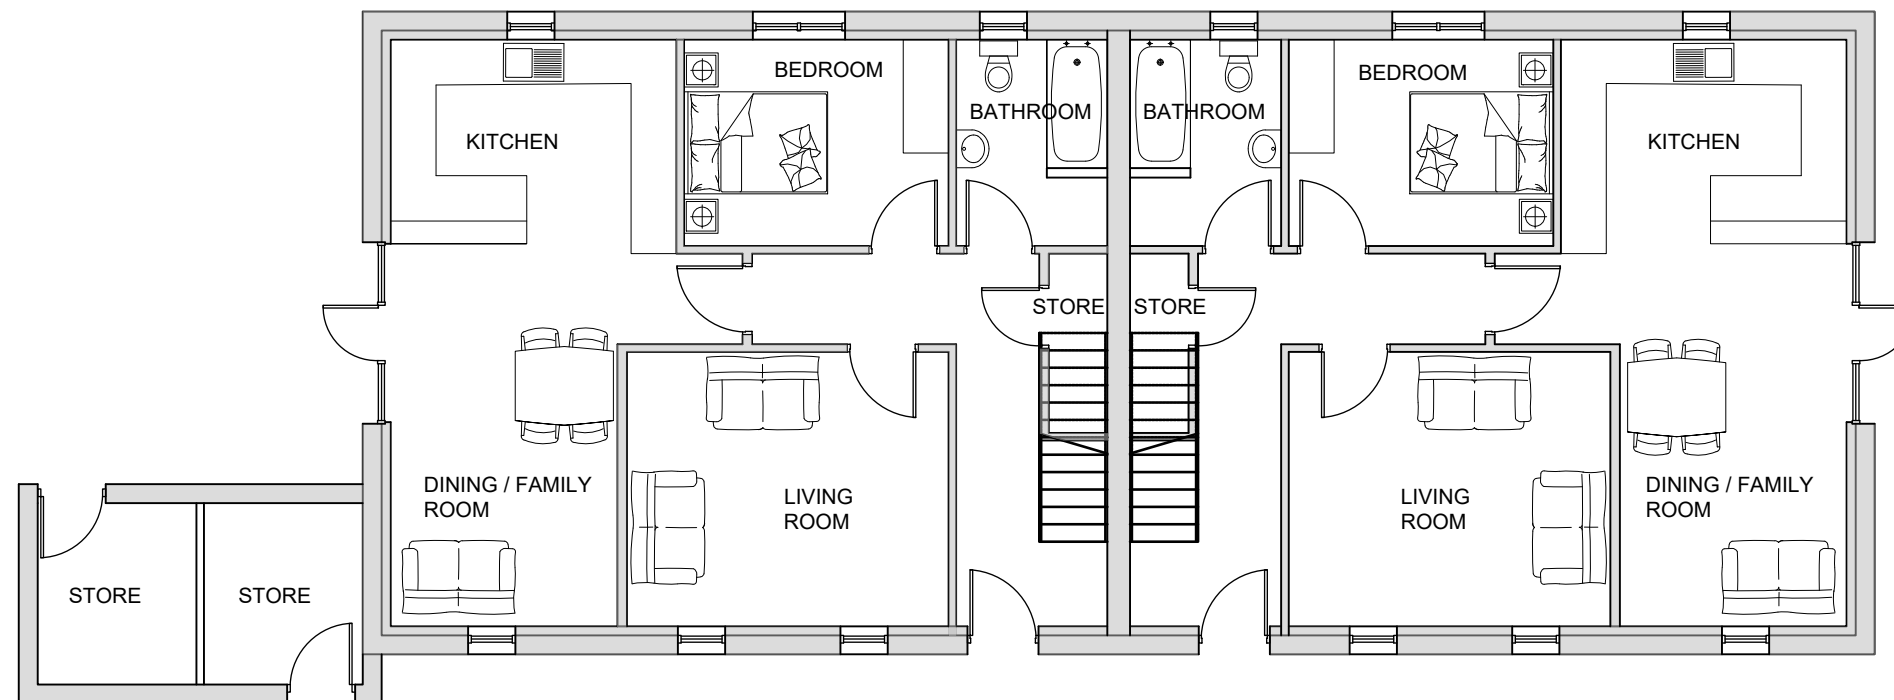

GROUND FLOOR



ASHWOOD

DESIGN ASSOCIATES LTD

Solway House Business Centre,
Parkhouse Road,
Carlisle
CA6 4BY

t 01228 510616
e admin@ashwooddesign.co.uk
w www.ashwooddesign.co.uk

Purpose:

Planning

Client:

SRE ASSOCIATES

Project:

Weddicar Hall Barn

Title:

Concept Floor Plans

Scale: 1/100 Sheet Size: A3 Drawn: db Date: 08/21

Project No: 2013 Drawing No: 002 Revision: -