

NOTES AND AMENDMENTS


This drawing is copyright ©. Figured dimensions are to be followed in preference to scaled dimensions and particulars are to be taken from the actual work where possible. Any discrepancy must be reported to the architect immediately and before proceeding.

REVISIONS


Rev	Description	Drawn	Date
-	-	-	-




NORTH ELEVATION

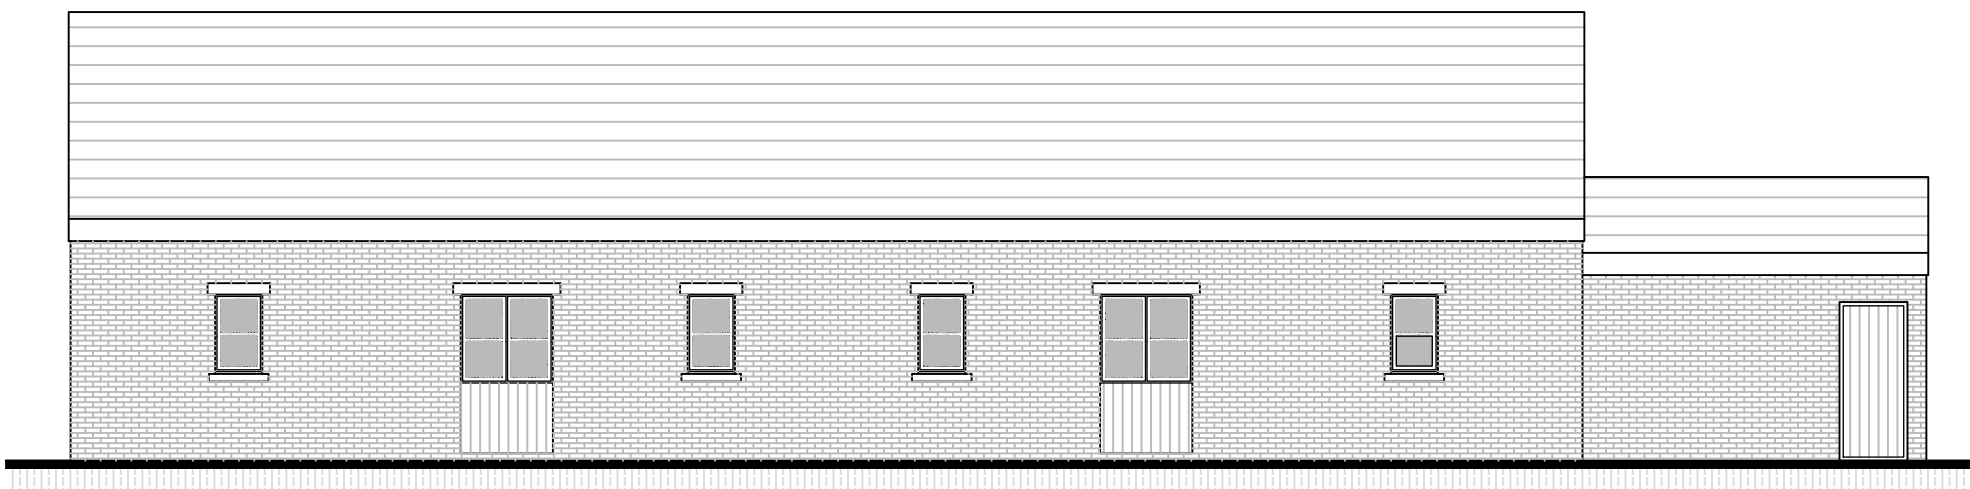

SOUTH ELEVATION

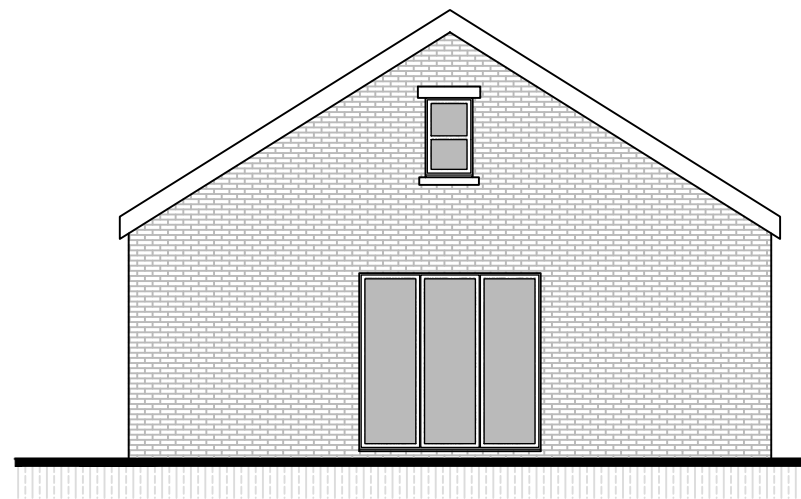

WEST ELEVATION

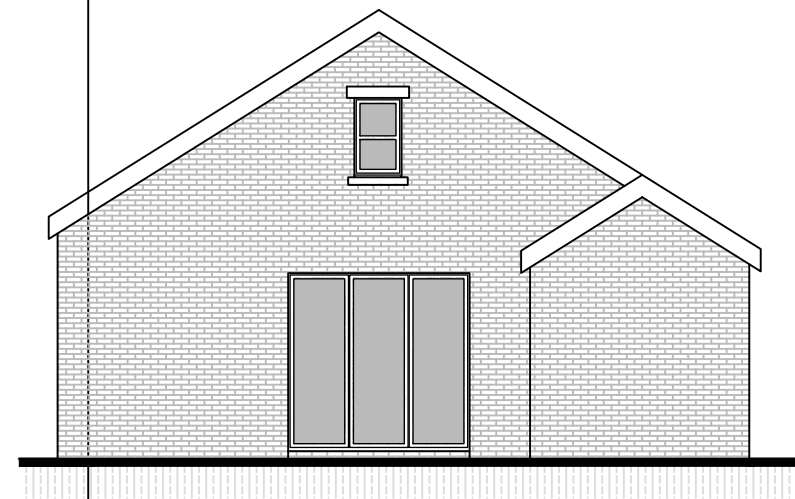

EAST ELEVATION



ASHWOOD
DESIGN ASSOCIATES LTD
Solway House Business Centre,
Parkhouse Road,
Carlisle
CA6 4BY
t 01228 510616
e admin@ashwooddesign.co.uk
w www.ashwooddesign.co.uk

Purpose:

Planning

Client:

SRE ASSOCIATES

Project:

Weddicar Hall Barn

Title:

Concept Elevations

Scale:	Sheet Size:	Drawn:	Date:
1/100	A3	db	08/21
Project No:	Drawing No:	Revision:	
2013	003	-	