


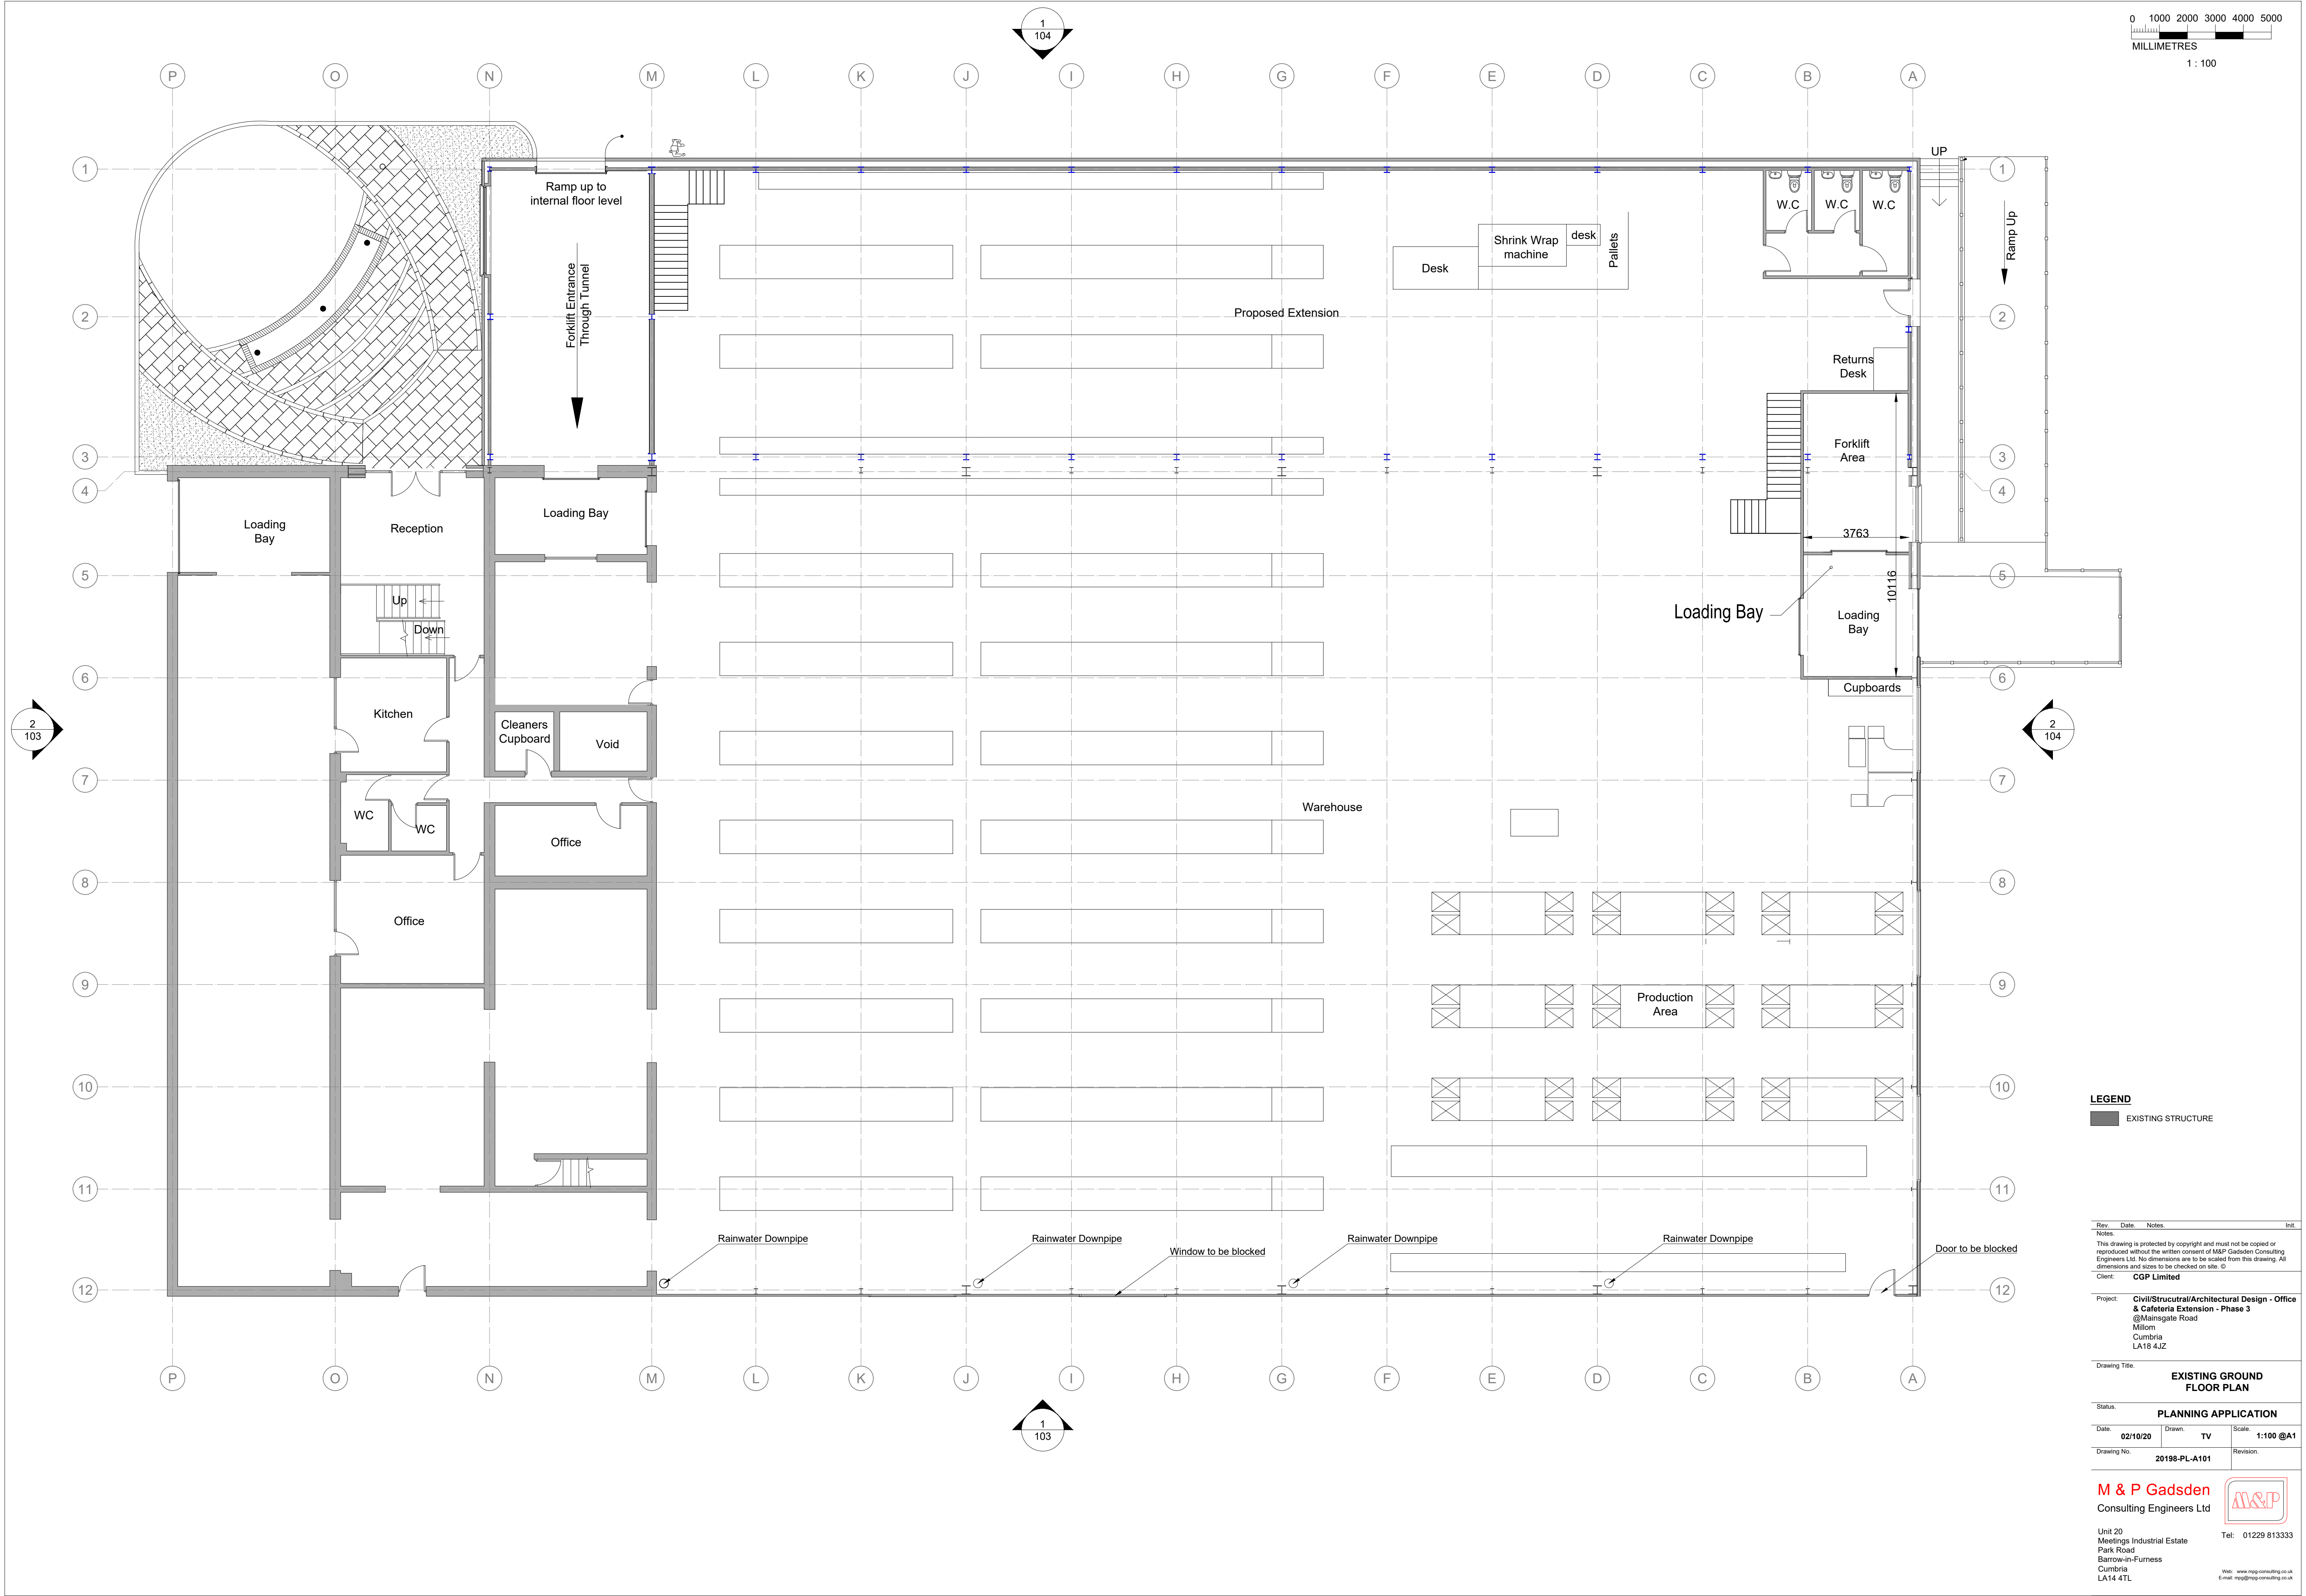

LEGEND
EXISTING STRUCTURE

Rev.	Date	Notes	Init.
Notes: This drawing is protected by copyright and must not be copied or reproduced without the written consent of M&P Gadsden Consulting Engineers Ltd. No dimensions are to be scaled from this drawing. All dimensions and sizes to be checked on site. ©			
Client: CGP Limited			
Project: Civil/Structural/Architectural Design - Office & Cafeteria Extension - Phase 3 @Mainsgate Road Millom Cumbria LA18 4JZ			
Drawing Title: EXISTING GROUND FLOOR PLAN			
Status: PLANNING APPLICATION			
Date: 02/10/20	Drawn: TV	Scale: 1:100 @A1	Revision:
Drawing No: 20198-PL-A101			
M & P Gadsden Consulting Engineers Ltd			
Unit 20 Meetings Industrial Estate Park Road Barrow-in-Furness Cumbria LA14 4TL			
Tel: 01229 813333			
Web: www.mpgconsulting.co.uk E-mail: mpg@mpgconsulting.co.uk			