


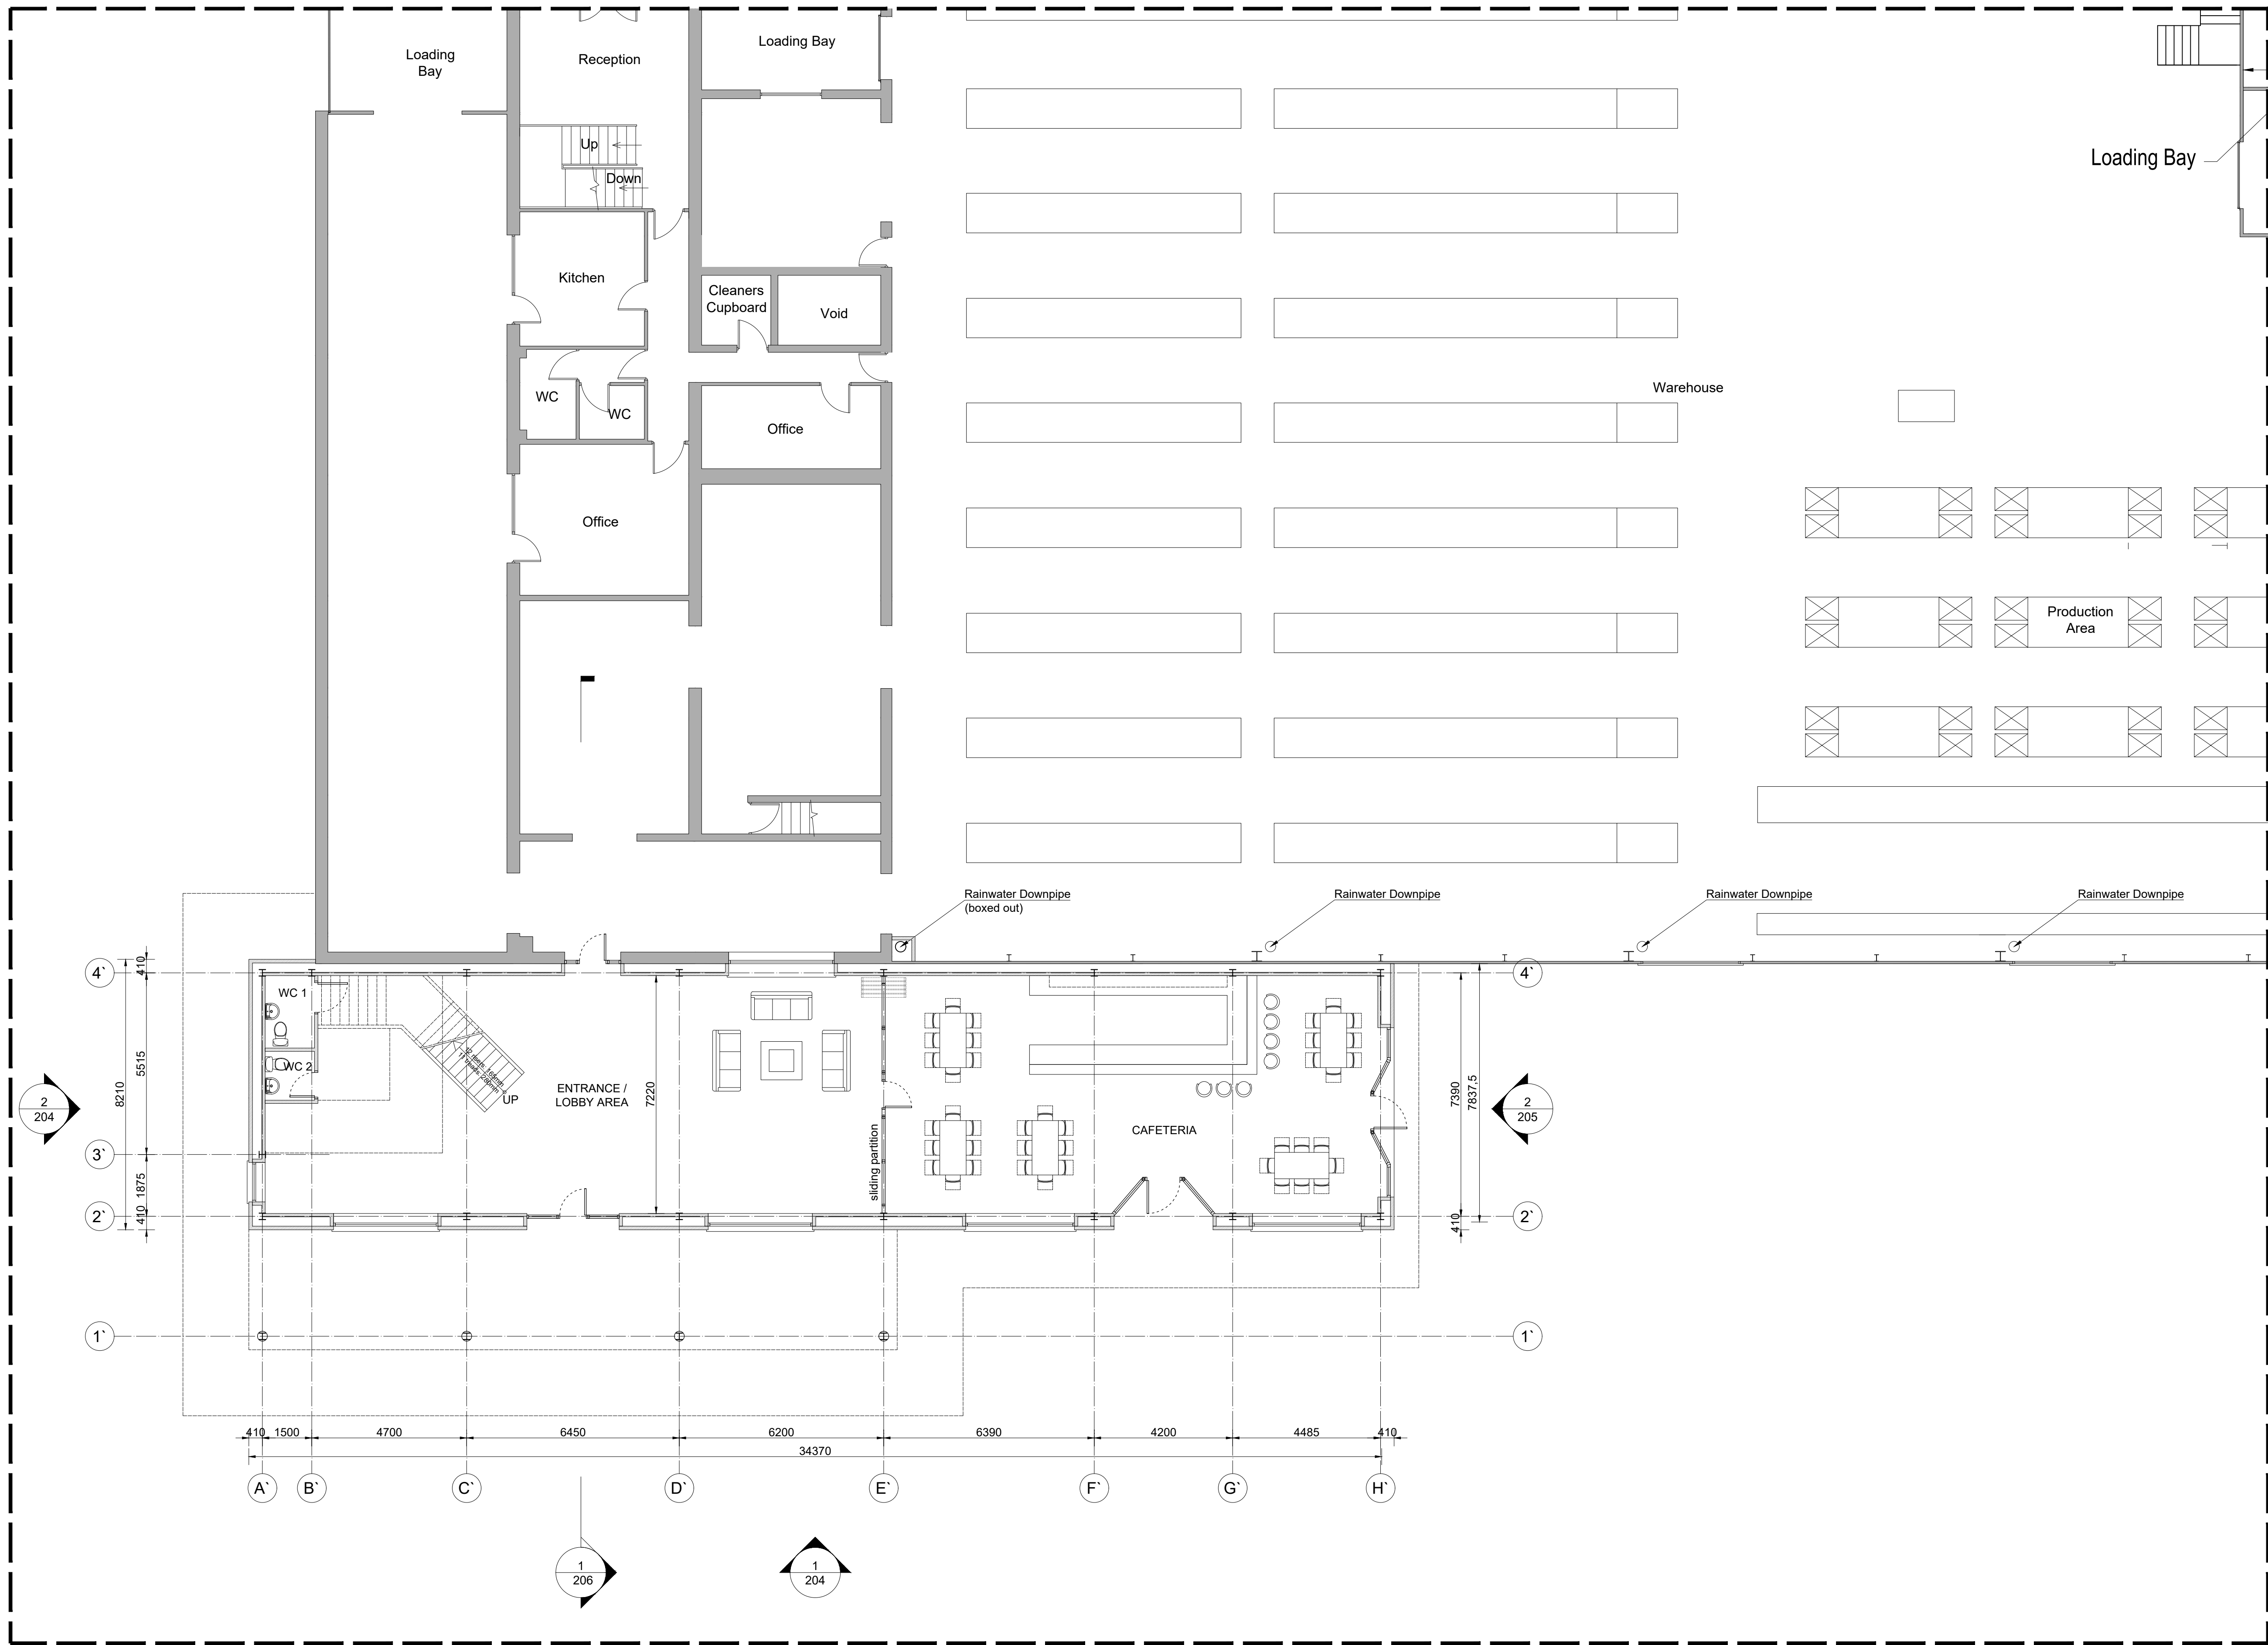

LEGEND

- EXISTING STRUCTURE
PROPOSED STRUCTURE

Rev. Date Notes Init.

Notes:
This drawing is protected by copyright and must not be copied or reproduced without the written consent of M&P Gadsden Consulting Engineers Ltd. No dimensions are to be scaled from this drawing. All dimensions and sizes to be checked on site. ©

Client: CGP Limited

Project: Civil/Structural/Architectural Design - Office & Cafeteria Extension - Phase 3
@Mainsgate Road
Millom
Cumbria
LA18 4JZ

Drawing Title: PROPOSED GROUND FLOOR PLAN

Status: PLANNING APPLICATION

Date: 02/10/20 Drawn: TV Scale: 1:100 @A1

Drawing No. 20198-PL-A201 Revision:

M & P Gadsden
Consulting Engineers Ltd



Unit 20
Meetings Industrial Estate
Park Road
Barrow-in-Furness
Cumbria
LA14 4TL
Tel: 01229 813333
Web: www.mpgconsulting.co.uk
E-mail: mpg@mpgconsulting.co.uk