
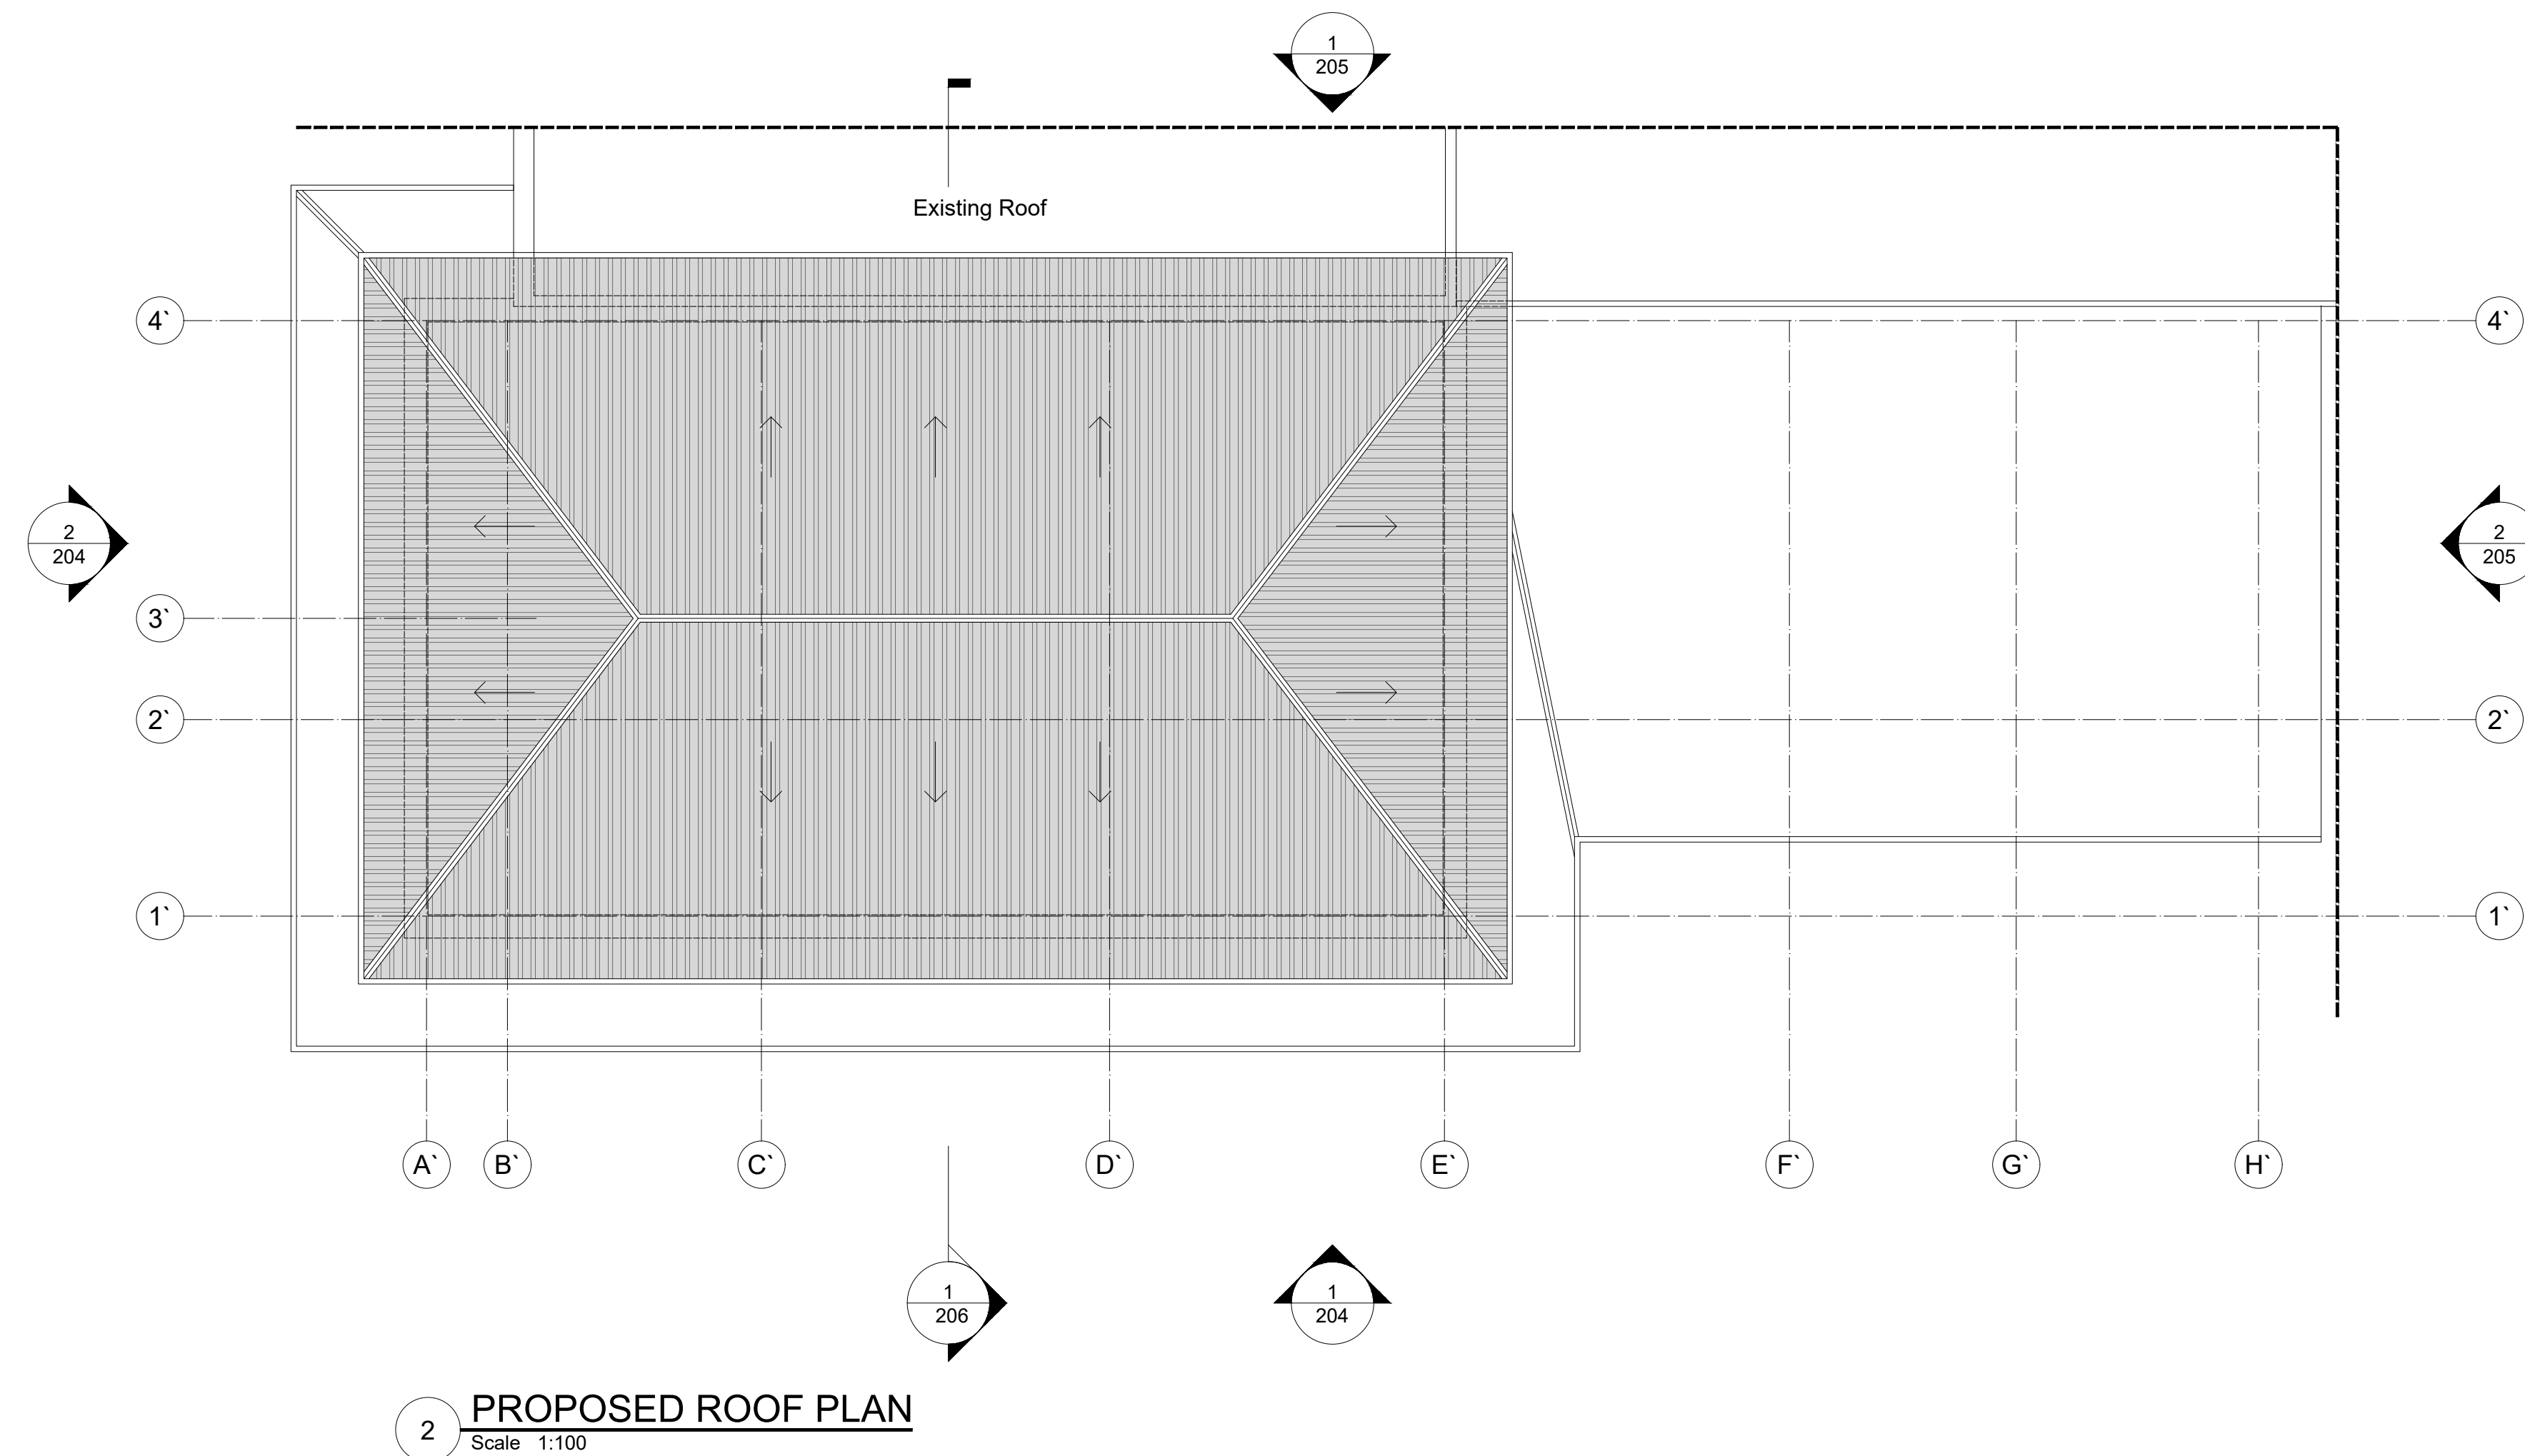


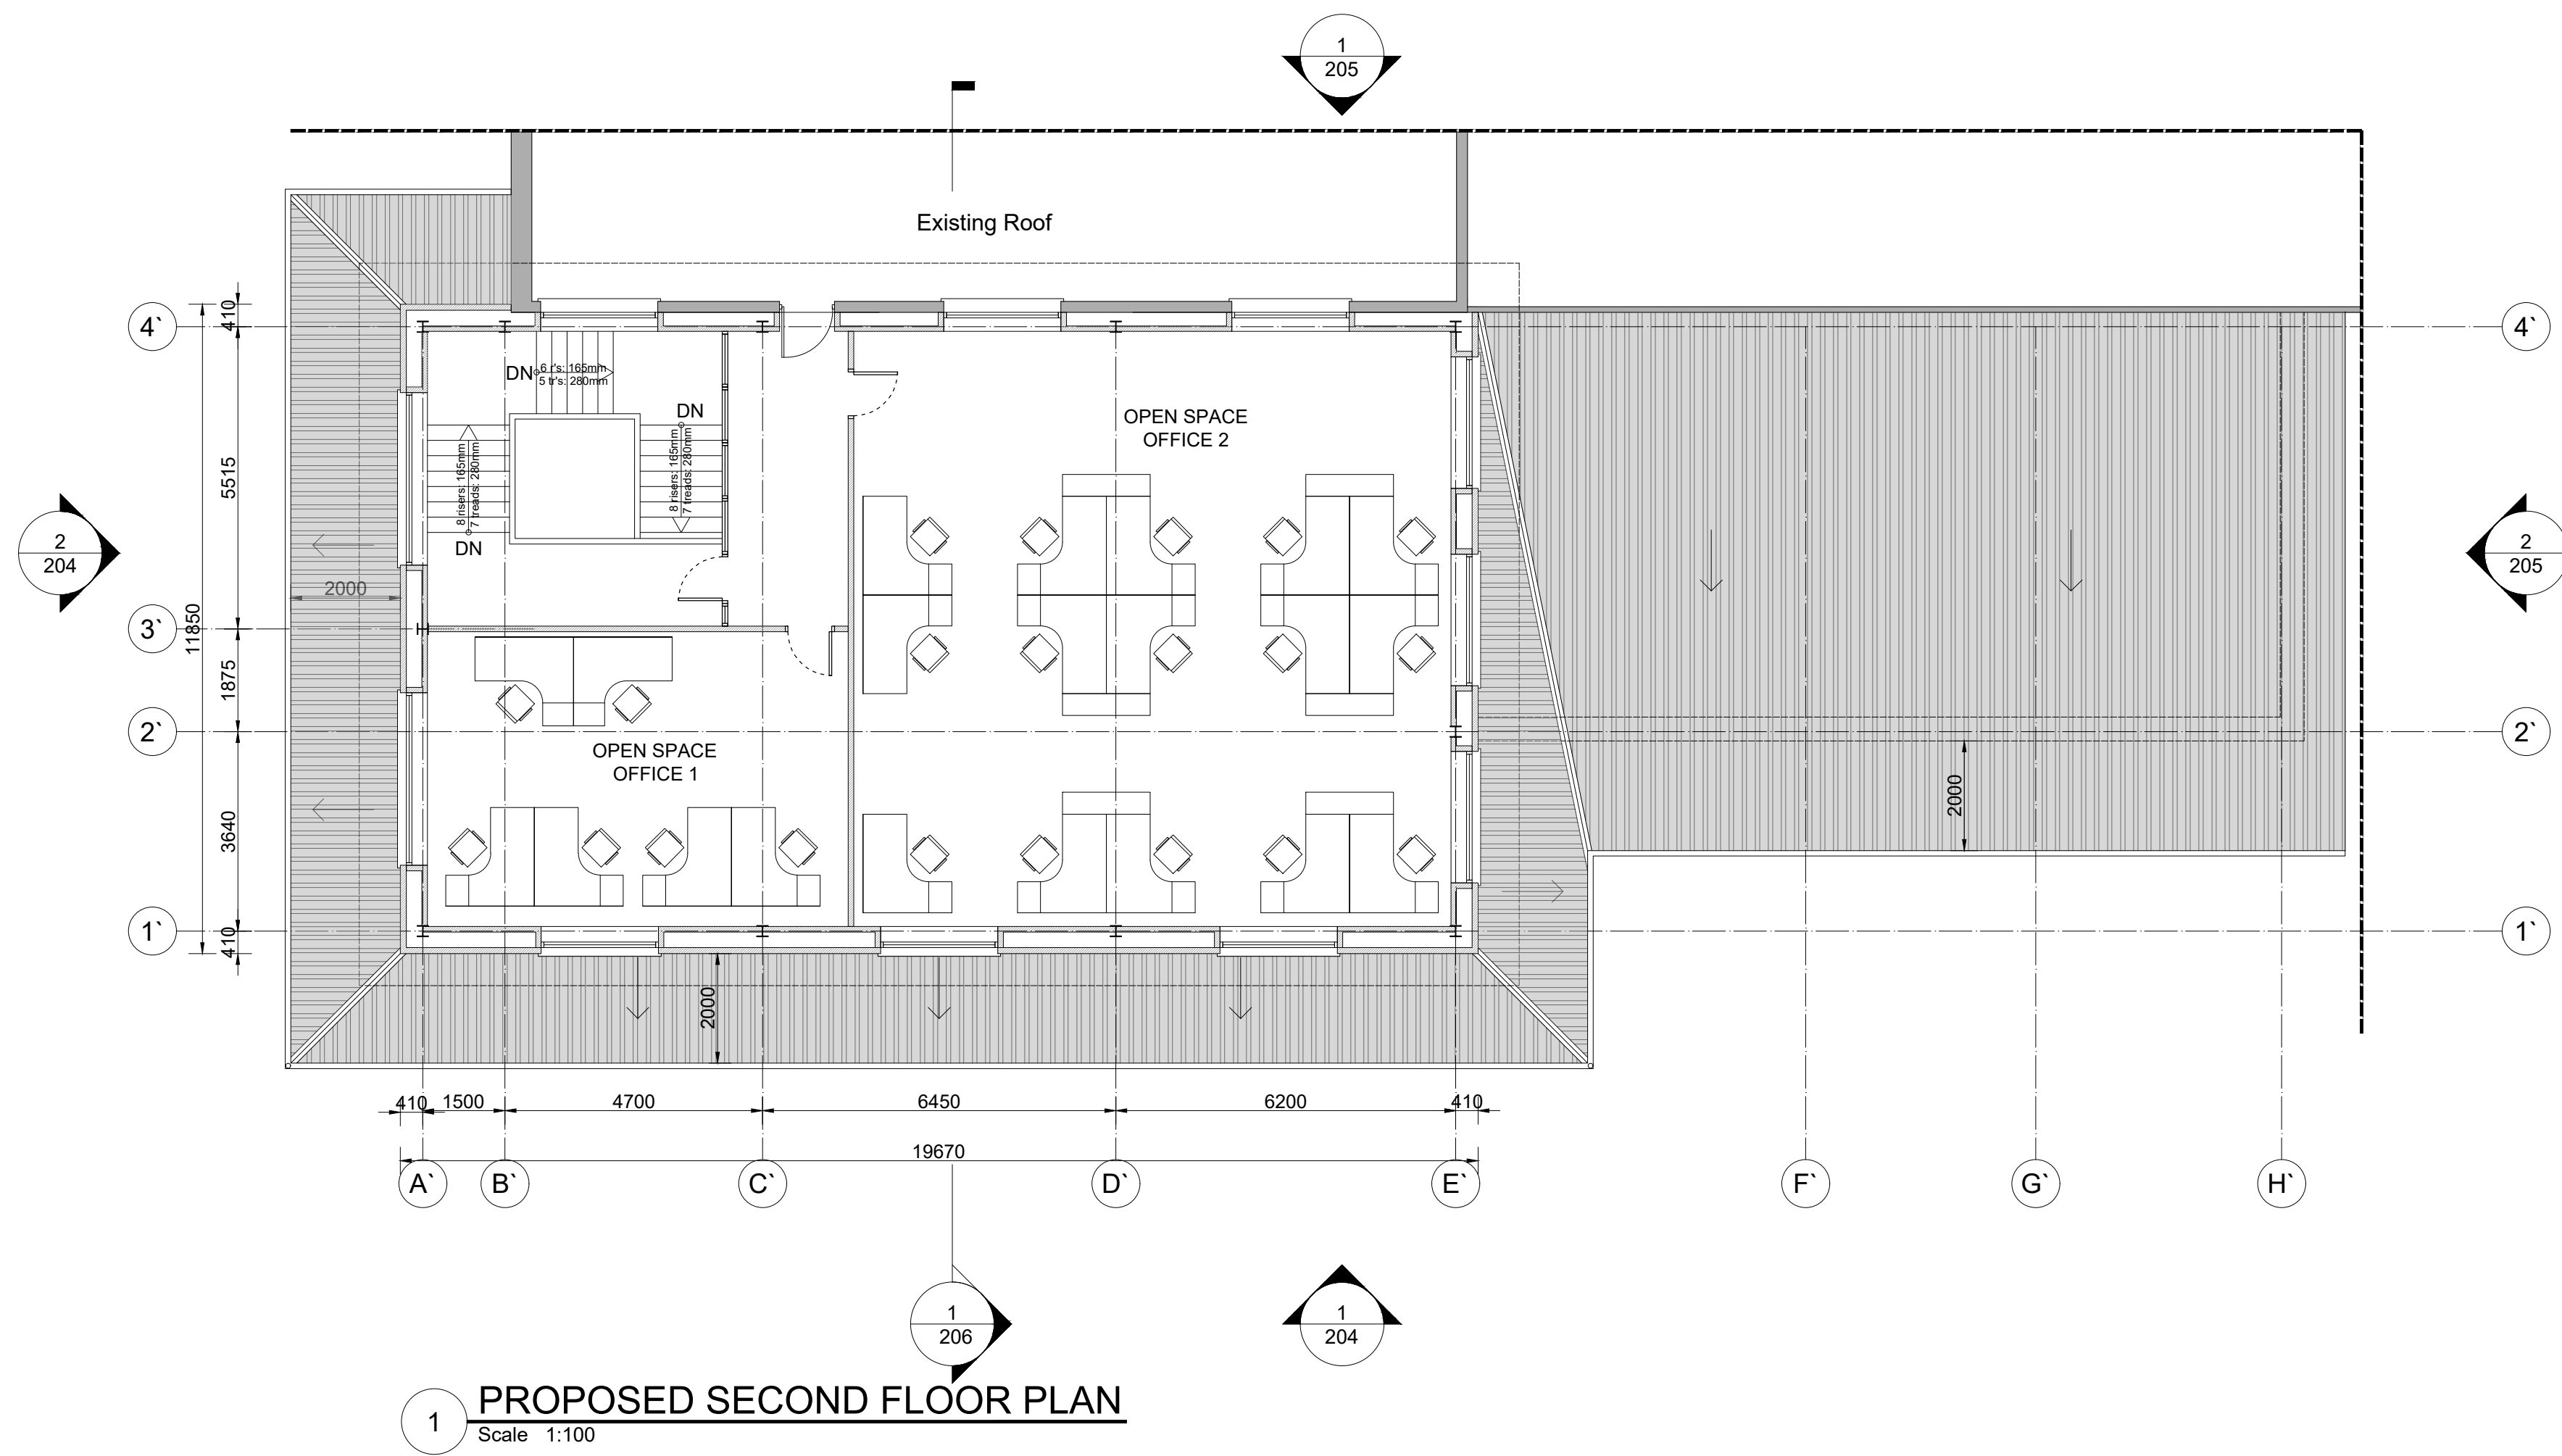

Rev. Date. Notes. Init.

Notes:
This drawing is protected by copyright and must not be copied or reproduced without the written consent of M&P Gadsden Consulting Engineers Ltd. No dimensions are to be scaled from this drawing. All dimensions and sizes to be checked on site. ©

Client: **CGP Limited**

Project: **Civil/Structural/Architectural Design - Office & Cafeteria Extension - Phase 3**
@Mainsgate Road
Millom
Cumbria
LA18 4JZ

Drawing Title: **PROPOSED SECOND FLOOR AND ROOF PLAN**

Status: **PLANNING APPLICATION**

Date: **02/10/20** Drawn: **TV** Scale: **1:100 @A1**

Drawing No. **20198-PL-A203** Revision:

M & P Gadsden
Consulting Engineers Ltd



Unit 20
Meetings Industrial Estate
Park Road
Barrow-in-Furness
Cumbria
LA14 4TL

Tel: 01229 813333

Web: www.mpgconsulting.co.uk
E-mail: mpg@mpgconsulting.co.uk