




FRONT ELEVATION

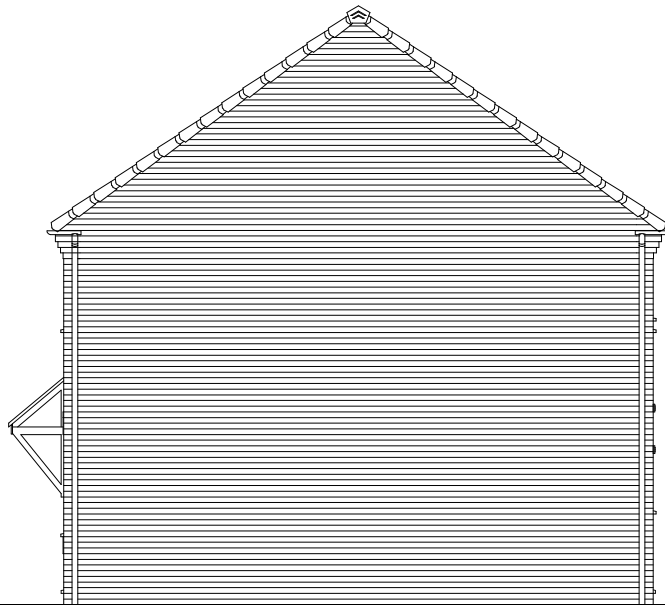


SIDE ELEVATION

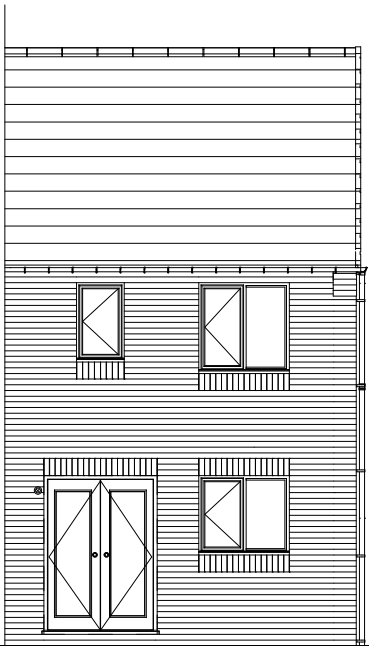


REAR ELEVATION

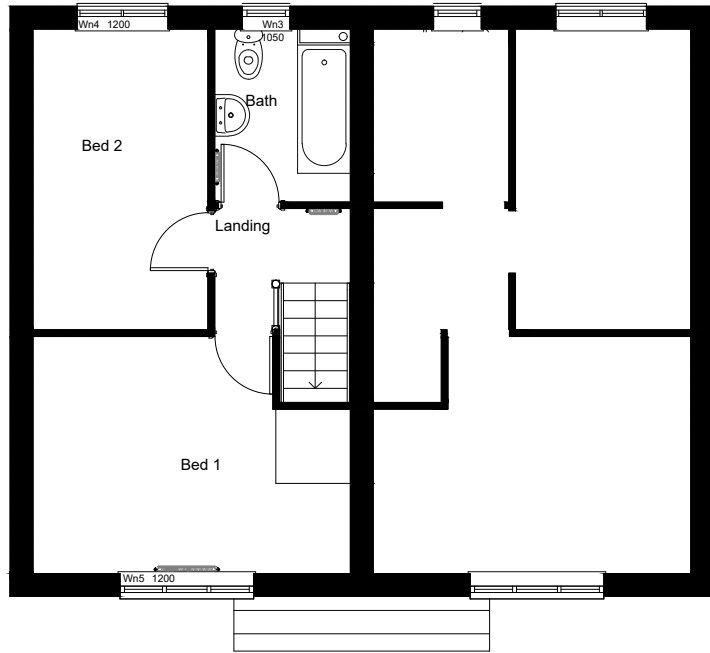


FIRST FLOOR PLAN

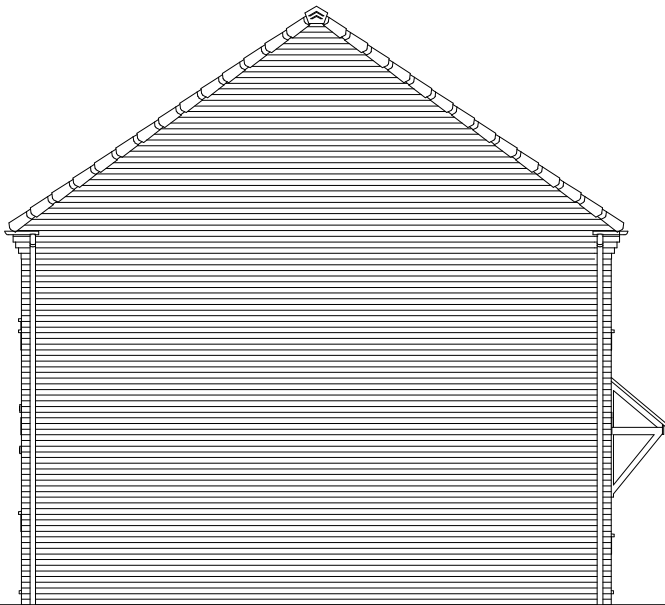

SIDE ELEVATION

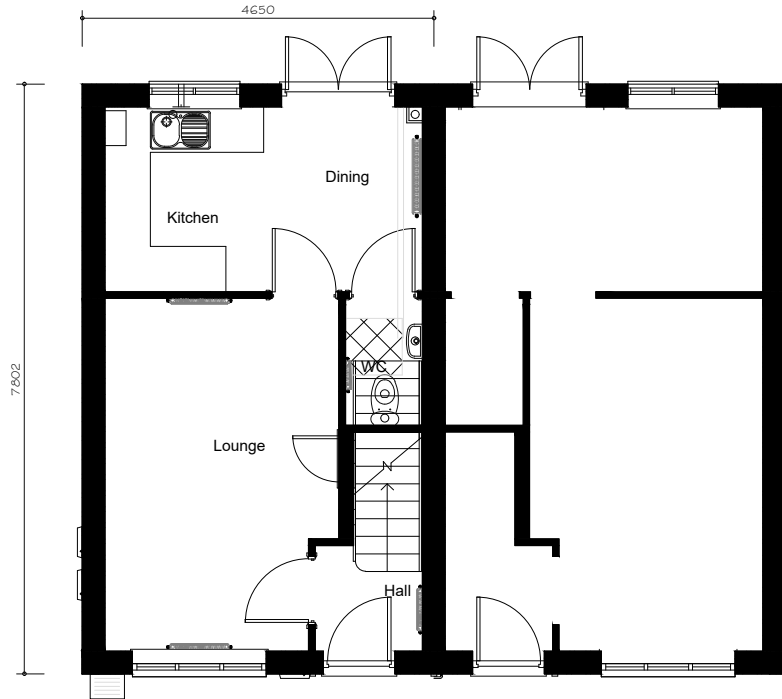

GROUND FLOOR PLAN

 

FLOOR AREA  
60.48m<sup>2</sup>, 651ft<sup>2</sup>

C02	Canopy styles corrected	08.06.21
C01	Issued for construction	21.05.21
P01	Initial issue	22.03.21
Rev.	Comments	Date



Gleeson Homes (Head Office)  
Unit 5, Europa Court | Sheffield Business Park | Sheffield |  
South Yorkshire | S9 1XE

01142 612900  
www.gleesonhomes.co.uk

Project: 201 House Type Urban			
Title: Planning Drawing			
Scale: 1:100 @ A2	Date: 22.03.21	Drawn: JJ	Checked: DR
Drawing No: 21-201-U-0001			Revision: C02