


Please Note:


Drawings subject to relevant statutory approvals.

All dimensions to be checked on site. Do not scale from this drawing. Work to figured dimensions only.


© This drawing is copyright of MC Architecture + Design Ltd and may not be reproduced in any way without their specific permission.

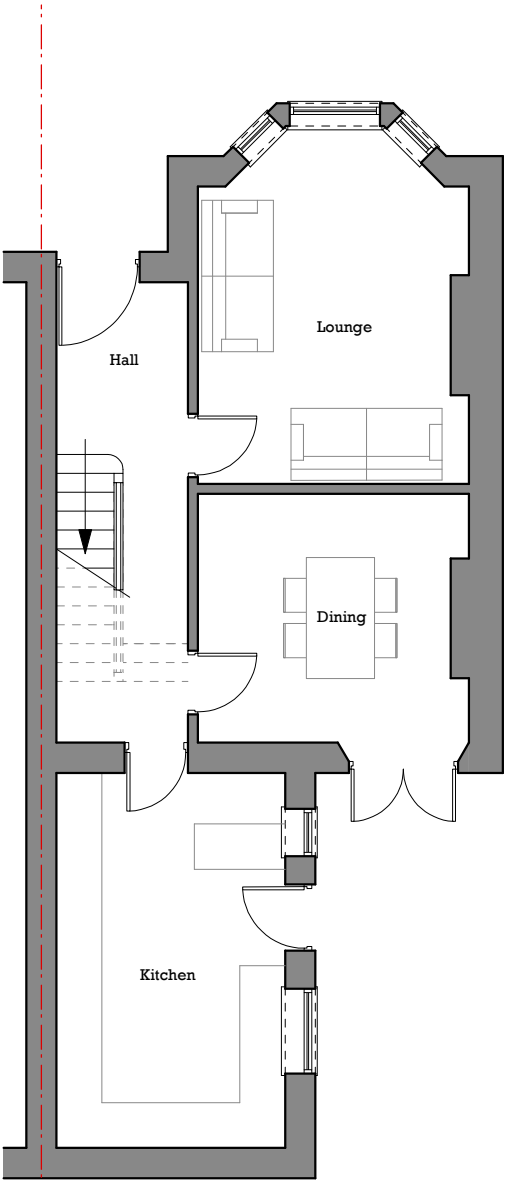

Proposed Ground Floor Plan
Scale 1:100 @ A3

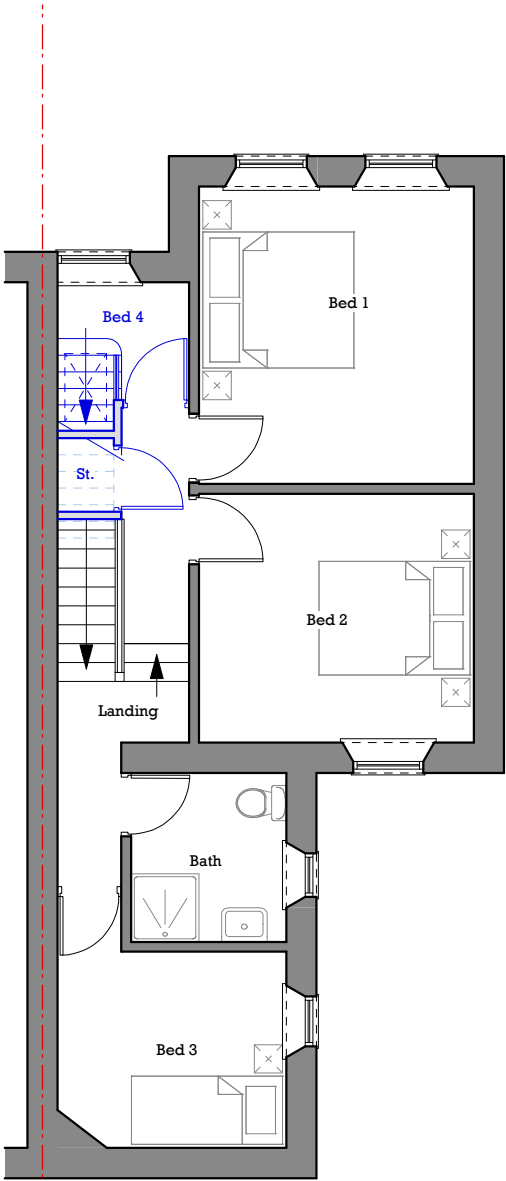

Proposed First Floor Plan
Scale 1:100 @ A3

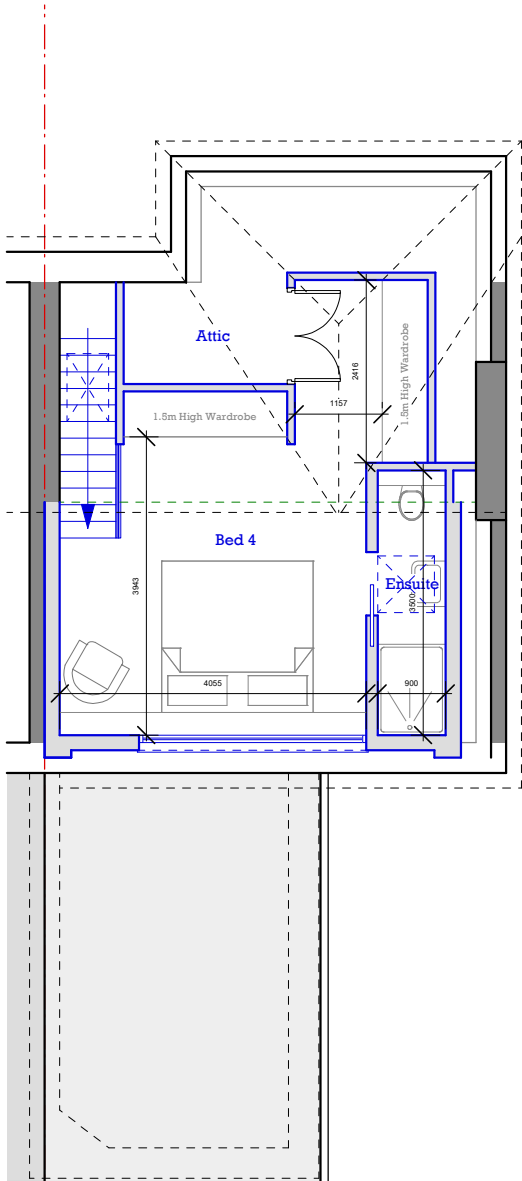

Proposed Second Floor Plan
Scale 1:100 @ A3

MCA

MC Architecture + Design

☐ Preliminary

☐ For Approval

☐ Tender

☐ Construction

Client >

Mr + Mrs Fitzsimons.

Project >

28 Victoria Road, Whitehaven,
Cumbria, CA28 6JA.

Drawing Title >

Proposed Floor Plans

Scale >

1:100 @ A3

Date >

April 2021

Drawing No. >

2021-004-10

Rev >

B