



Drawings subject to relevant statutory approvals.

All dimensions to be checked on site. Do not scale from this drawing. Work to figured dimensions only.


C This drawing is copyright of MC Architecture + Design and may not be reproduced in any way without their specific permission.

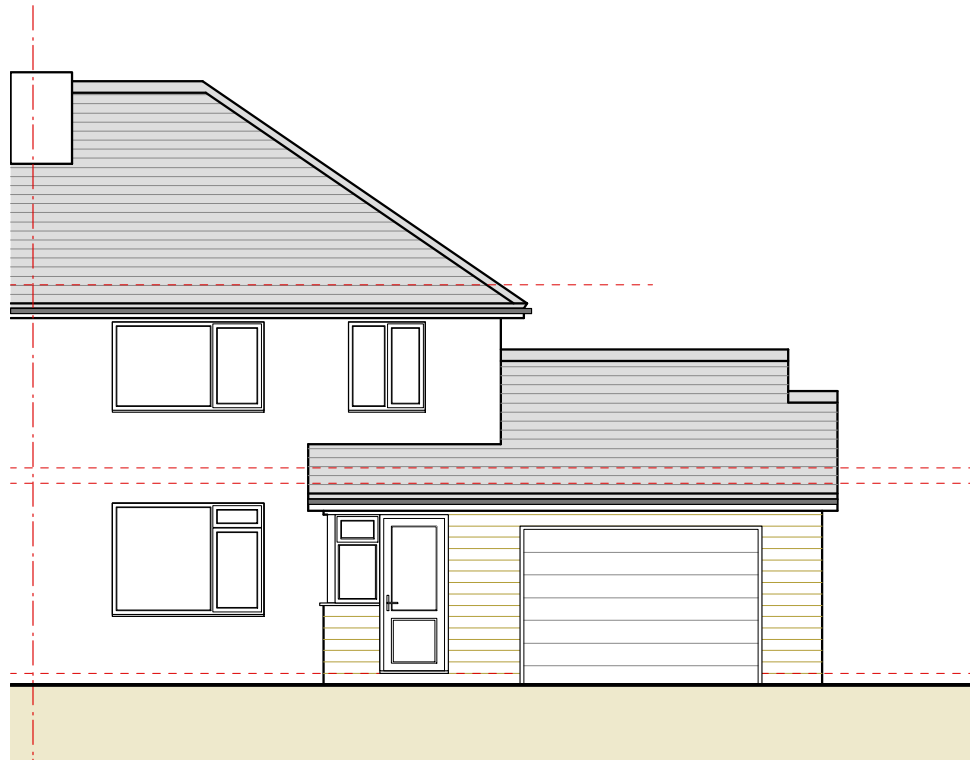

Existing Front Elevation A  
Scale 1:100 @ A3

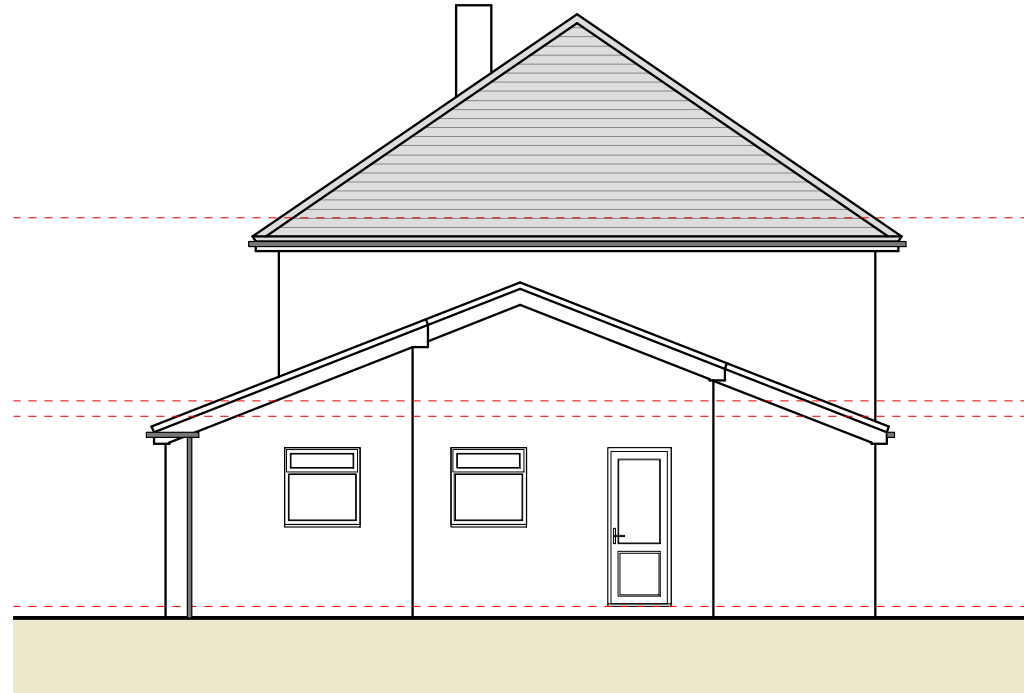

Existing Side Elevation C  
Scale 1:100 @ A3

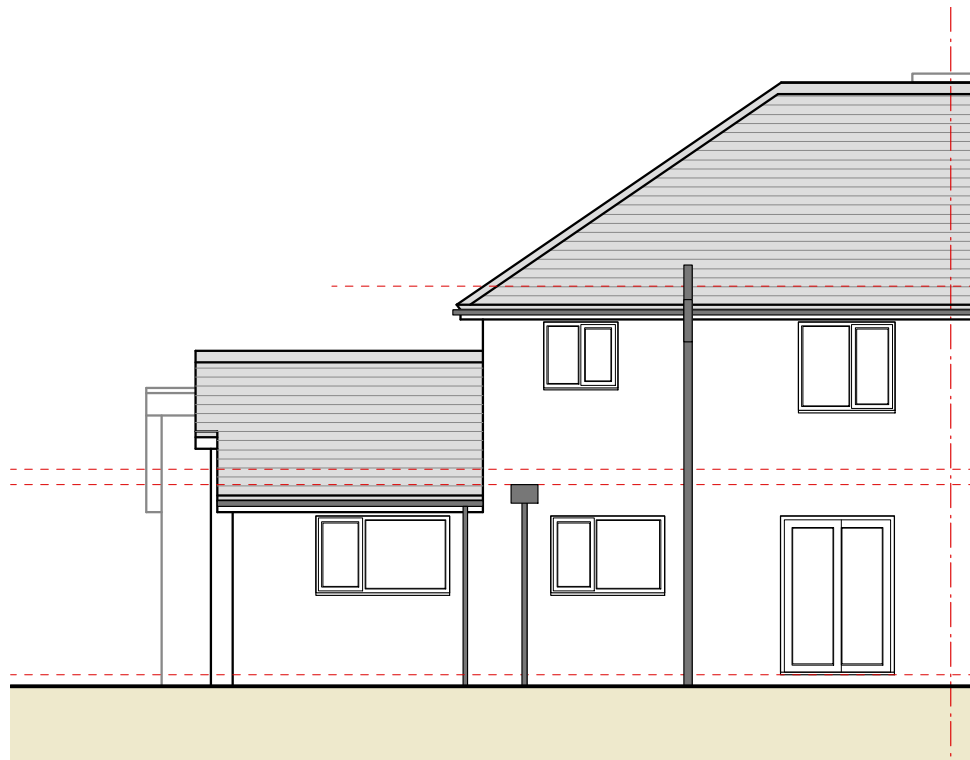

Existing Rear Elevation B  
Scale 1:100 @ A3

**MCA**  
MC Architecture + Design

☐ Preliminary  
☒ For Approval  
☐ Tender  
☐ Construction

Client >  
Mr & Mrs Sim.

**Project >**  
**12 Greystone Close, Whitehaven,**  
**Cumbria, CA28 8HR.**

**Drawing Title >  
Existing Elevations.**

Scale > 1:100 @ A3      Date > Feb 2022

Drawing No. > 2021-010-03 Rev > **A**