


**Please Note:**

Drawings subject to relevant statutory approvals.

All dimensions to be checked on site. Do not scale from this drawing. Work to figured dimensions only.

C. This drawing is copyright of MC Architecture + Design and may not be reproduced in any way without their specific permission.

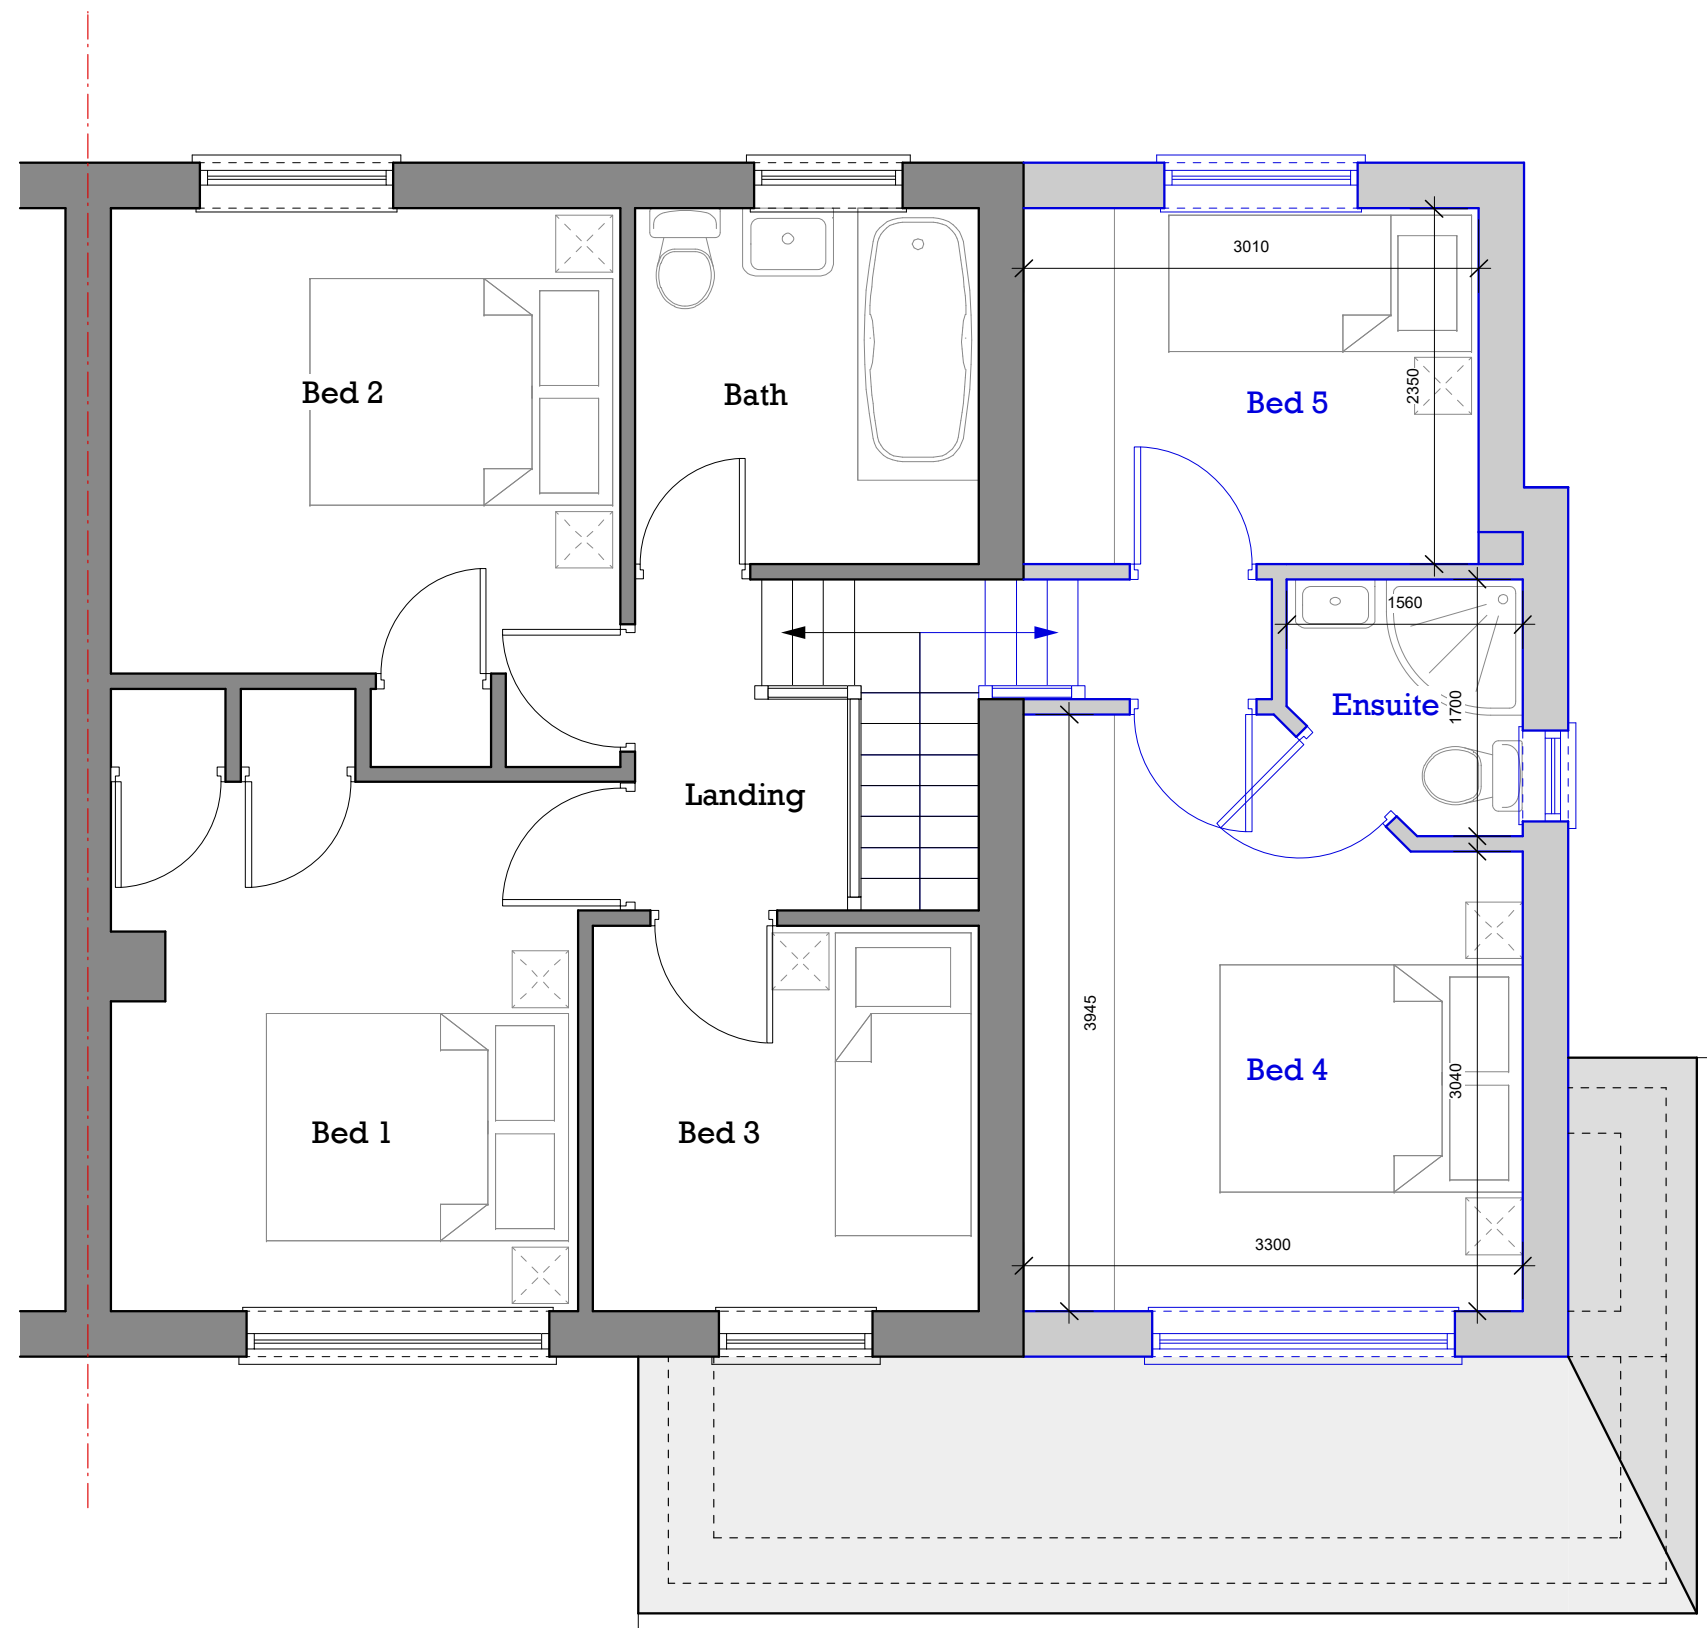

**Proposed First Floor Plan**  
Scale 1:50 @ A3



**MCA**  
MC Architecture + Design

<input type="checkbox"/> Preliminary	<input type="checkbox"/> Tender
<input checked="" type="checkbox"/> For Approval	<input type="checkbox"/> Construction

**Client >**  
Mr & Mrs Sim.

**Project >**  
12 Greystone Close, Whitehaven,  
Cumbria, CA28 8HR.

**Drawing Title >**  
Proposed First Floor Plan.

<b>Scale &gt;</b> 1:50 @ A3	<b>Date &gt;</b> Feb 2022
--------------------------------	------------------------------

<b>Drawing No. &gt;</b> 2021-010-11	<b>Rev &gt;</b> A
--	----------------------