


Please Note:

Drawings subject to relevant statutory approvals.


All dimensions to be checked on site. Do not scale from this drawing. Work to figured dimensions only.

C This drawing is copyright of MC Architecture + Design and may not be reproduced in any way without their specific permission.

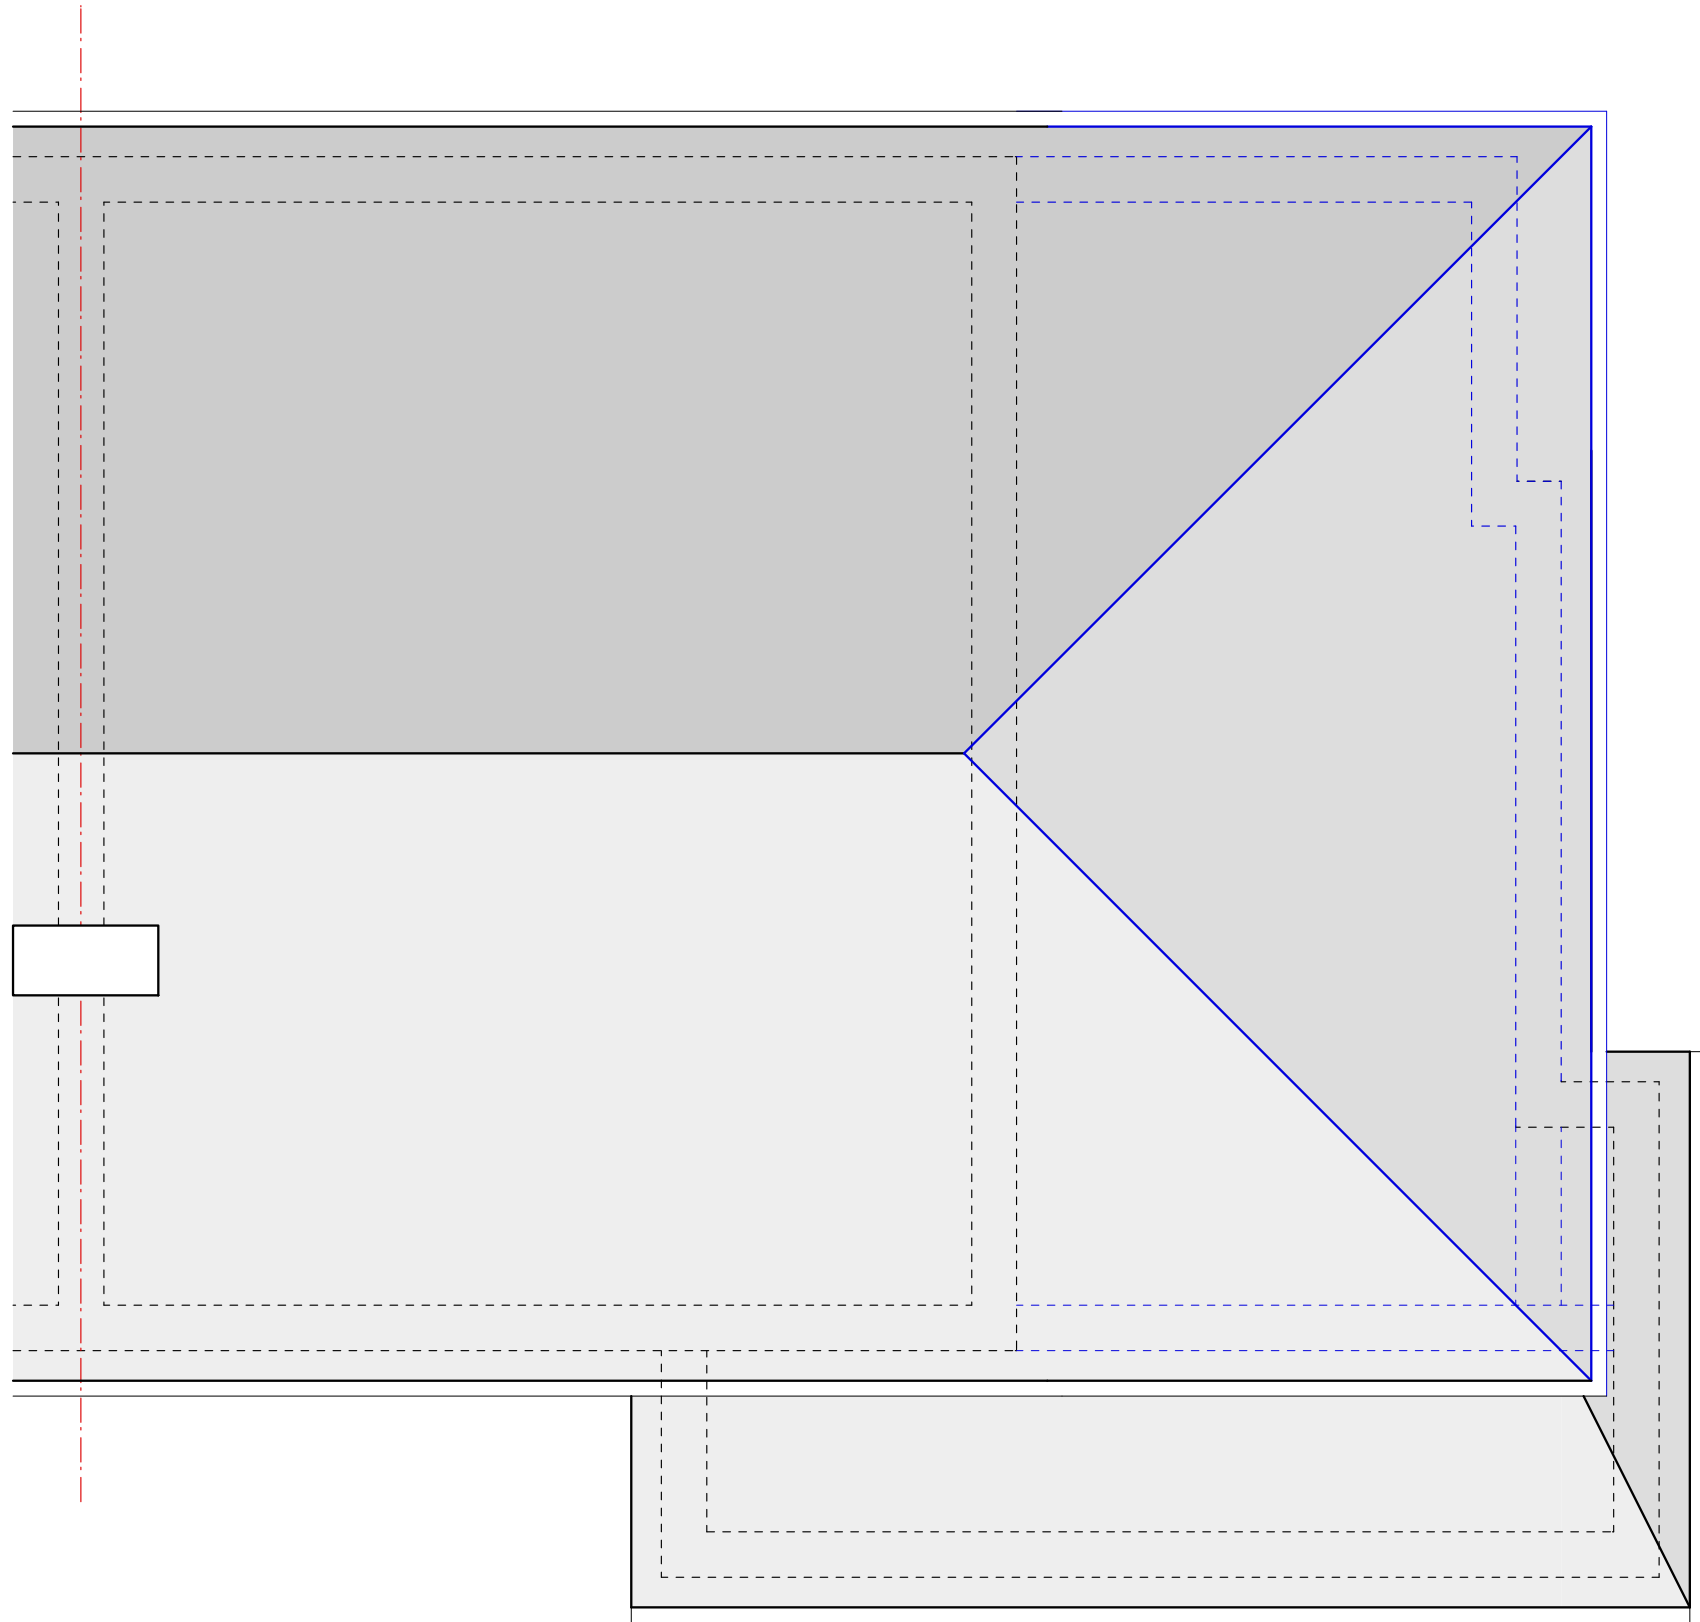

Proposed Roof Plan

Scale 1:50 @ A3

 

MCA
MC Architecture + Design

☐ Preliminary

☐ For Approval

☐ Tender

Construction

Client >

Mr & Mrs Sim.

Project >

**12 Greystone Close, Whitehaven,
Cumbria, CA28 8HR.**

Drawing Title >

Proposed Roof Plan.

Scale >

1:50 @ A3

Date >

Feb 2022

Drawing No. >

2021-010-12

Rev > ☐

7