


Please Note:


Drawings subject to relevant statutory approvals.

All dimensions to be checked on site. Do not scale from this drawing. Work to figured dimensions only.

C This drawing is copyright of MC Architecture + Design and may not be reproduced in any way without their specific permission.

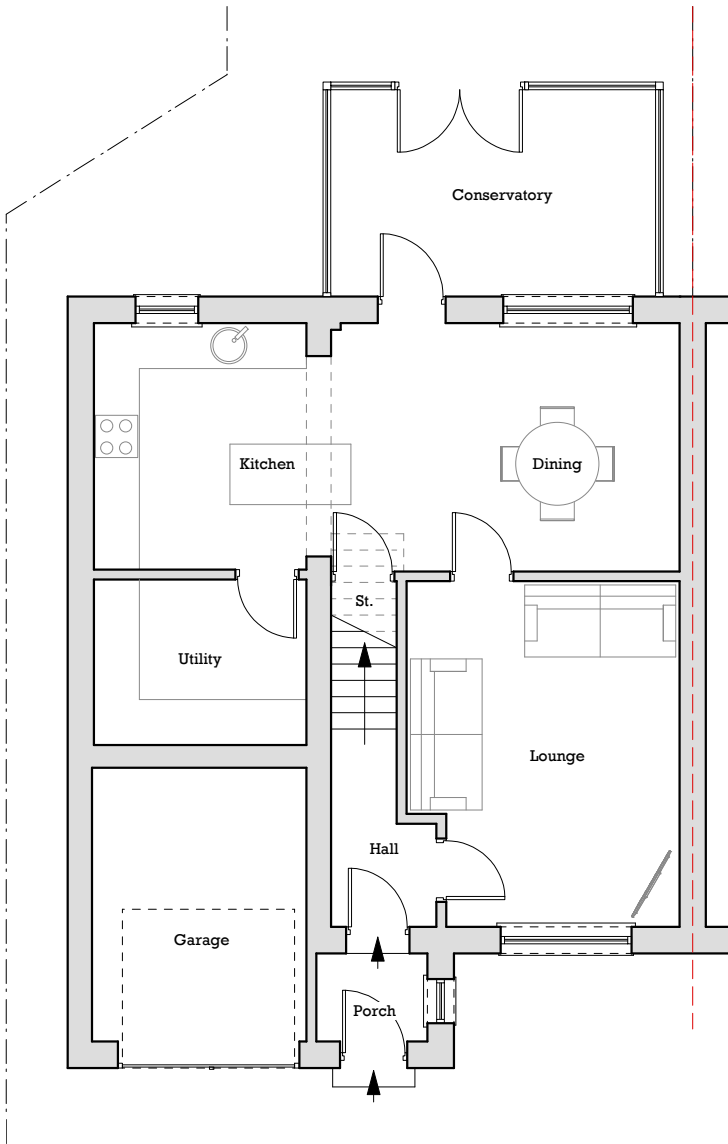

Existing Ground Floor Plan
Scale 1:100 @ A3

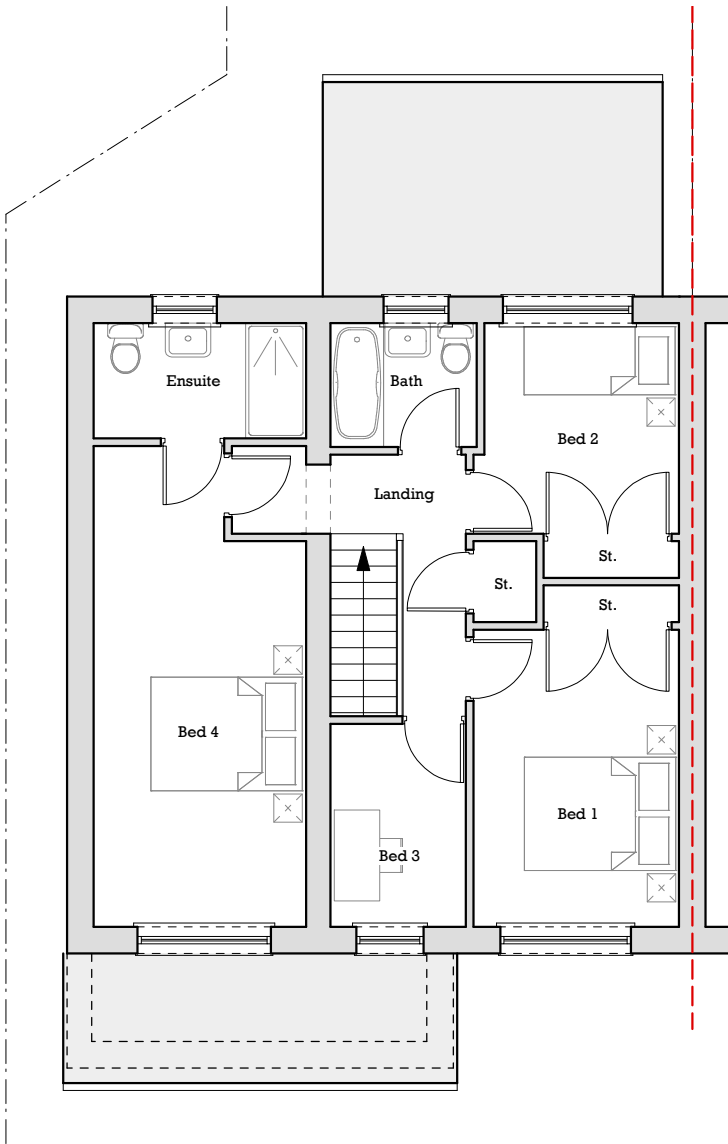

Existing First Floor Plan
Scale 1:100 @ A3

MCA

MC Architecture + Design

☐ Preliminary

☐ Tender

☒ For Approval

☐ Construction

Client >

Mr & Mrs Coward

Project >

46 Jubilee Road, Whitehaven, Cumbria, CA28 6XJ.

Drawing Title >

Existing Ground & First Floor Plan

Scale >

1:100 @ A3

Date >

Sept 2021

Drawing No. >

2021-015-02

Rev >

A