
 


Please Note:
 Drawings subject to relevant statutory approvals.
 All dimensions to be checked on site. Do not scale from this drawing. Work to figured dimensions only.
 © This drawing is copyright of MC Architecture + Design and may not be reproduced in any way without their specific permission.

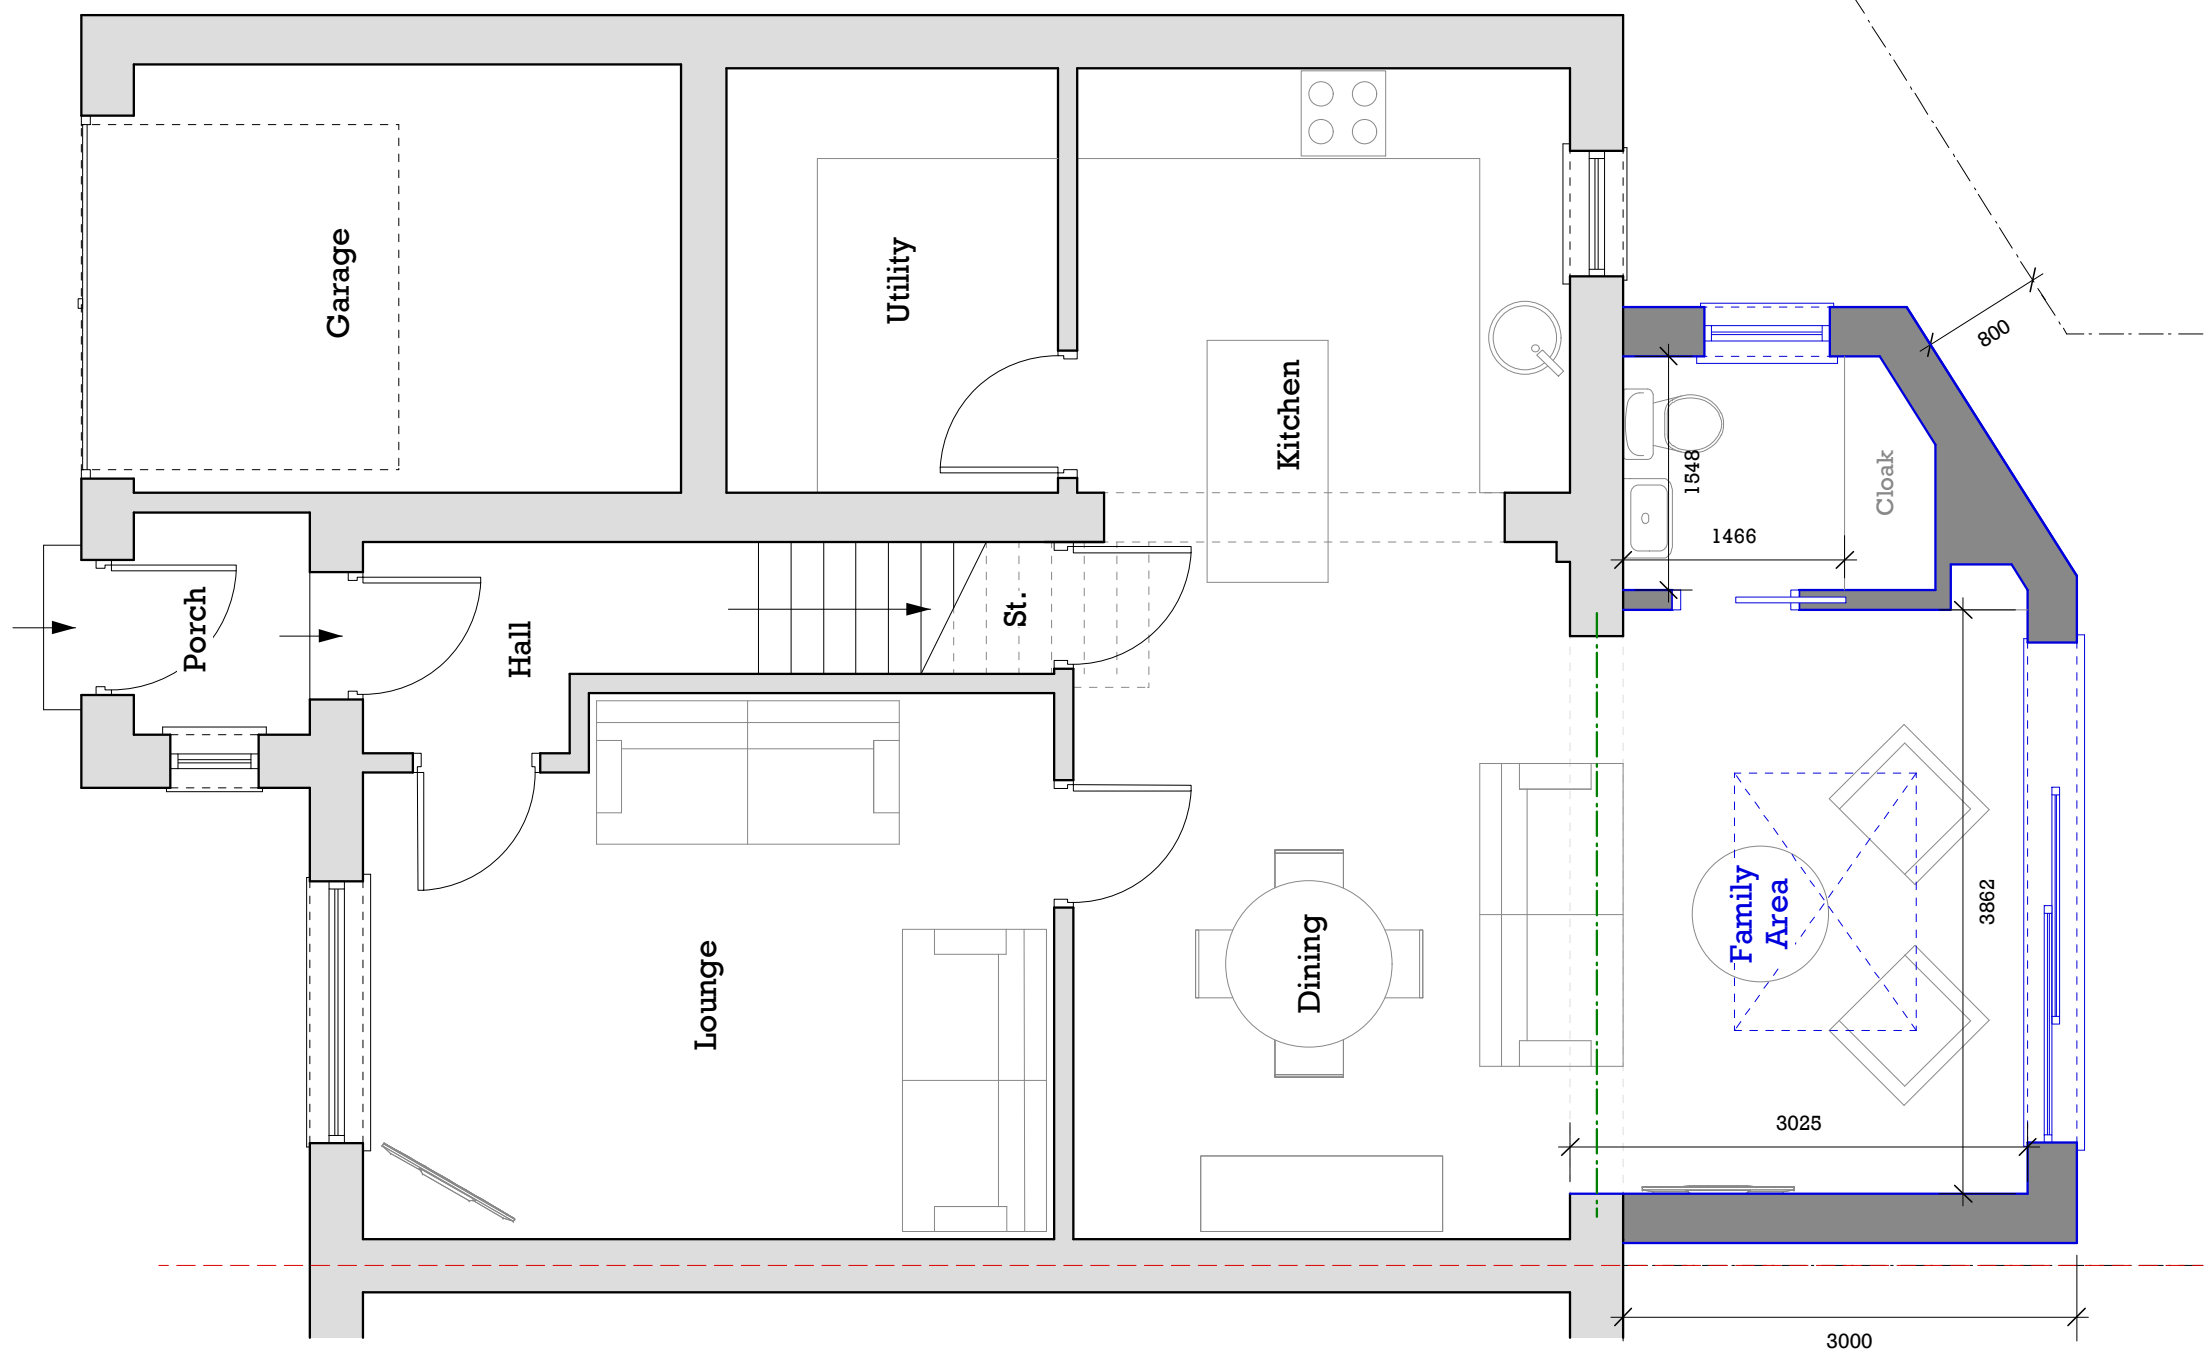

Proposed Ground Floor Plan
 Scale 1:50 @ A3

MCA
 MC Architecture + Design

- Preliminary Tender
- For Approval Construction

Client >
Mr & Mrs Coward

Project >
46 Jubilee Road, Whitehaven, Cumbria, CA28 6XJ.

Drawing Title >
Proposed Ground Floor Plan

Scale >
1:50 @ A3

Date >
Sept 2021

Drawing No. >
2021-015-10

Rev > **A**