




Please Note:
Drawings subject to relevant statutory approvals.
All dimensions to be checked on site. Do not scale from this drawing. Work to figured dimensions only.
© This drawing is copyright of MC Architecture + Design and may not be reproduced in any way without their specific permission.

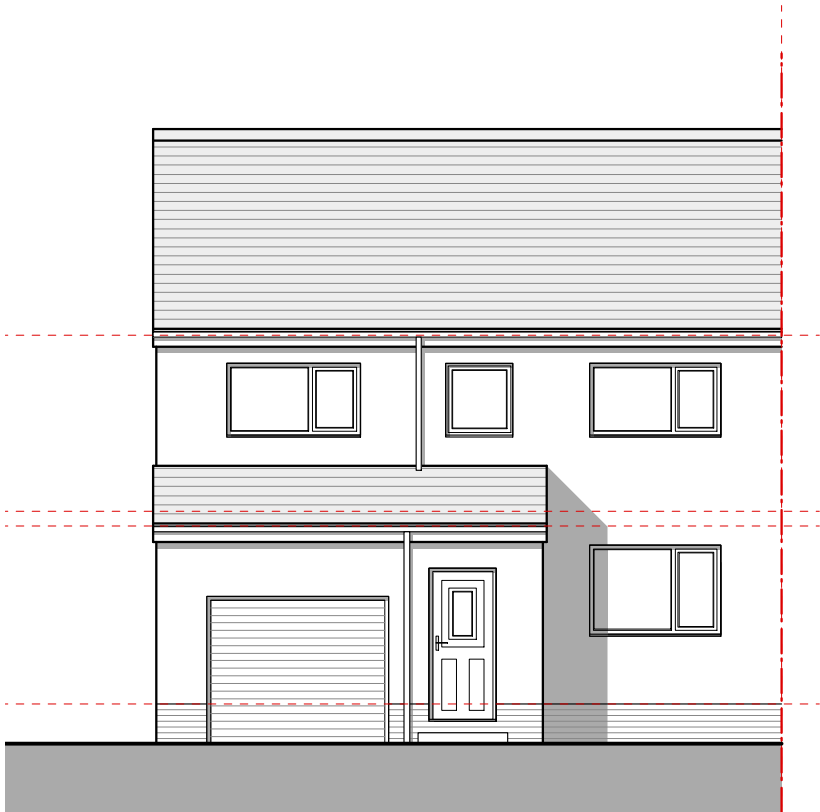


Proposed Front Elevation
Scale 1:100 @ A3

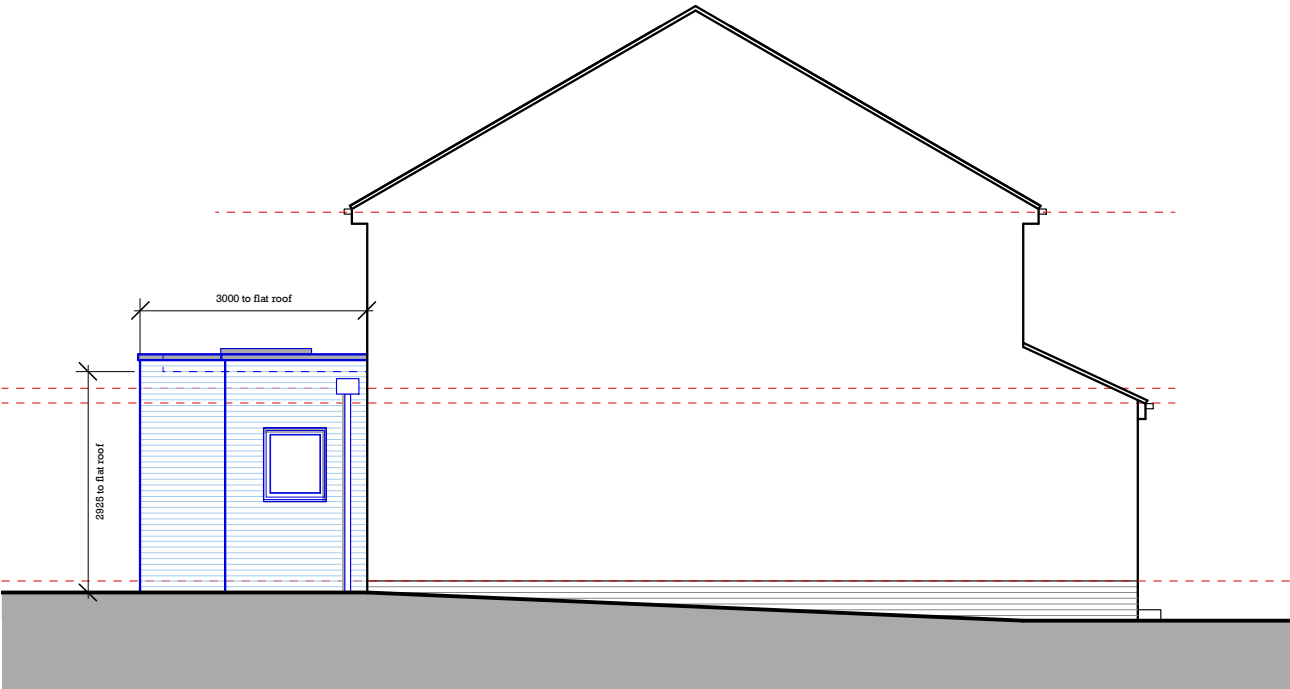

Proposed Side Elevation A
Scale 1:100 @ A3

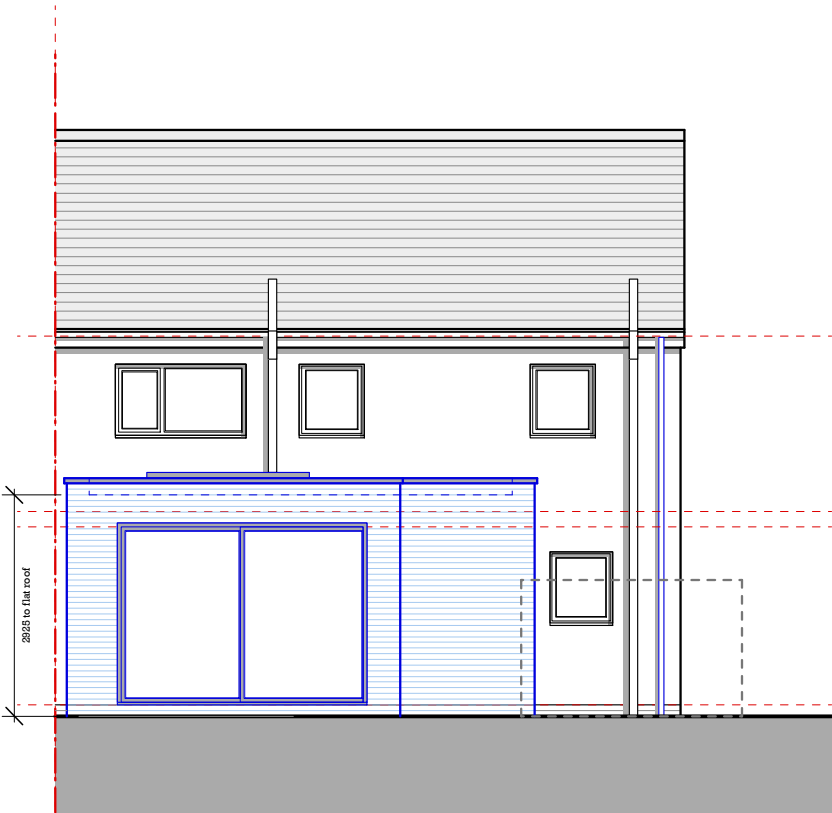

Proposed Rear Elevation
Scale 1:100 @ A3

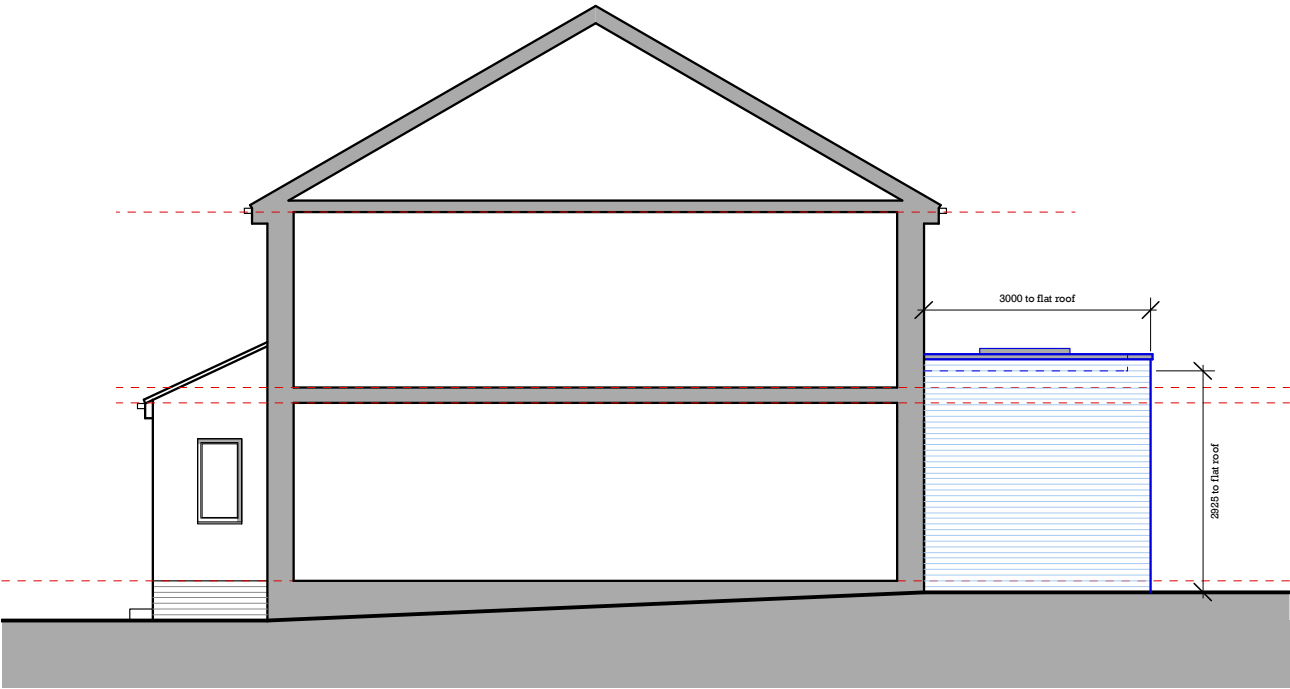

Proposed Side Elevation A
Scale 1:100 @ A3

MCA

MC Architecture + Design

☐ Preliminary

☐ Tender

☒ For Approval

☐ Construction

Client >

Mr & Mrs Coward

Project >

46 Jubilee Road, Whitehaven, Cumbria, CA28 6XJ.

Drawing Title >

Proposed Elevations.

Scale >

1:100 @ A3

Date >

Sept 2021

Drawing No. >

2021-015-20

Rev >

A