




Whitewings - Existing Roof Plan and Elevations
Scale 1:100 at A3

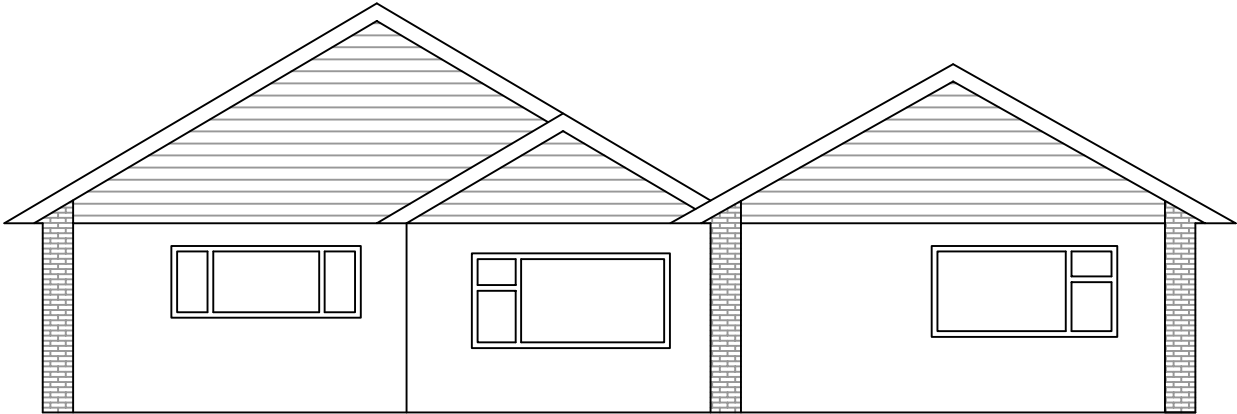


EXISTING SW ELEVATION

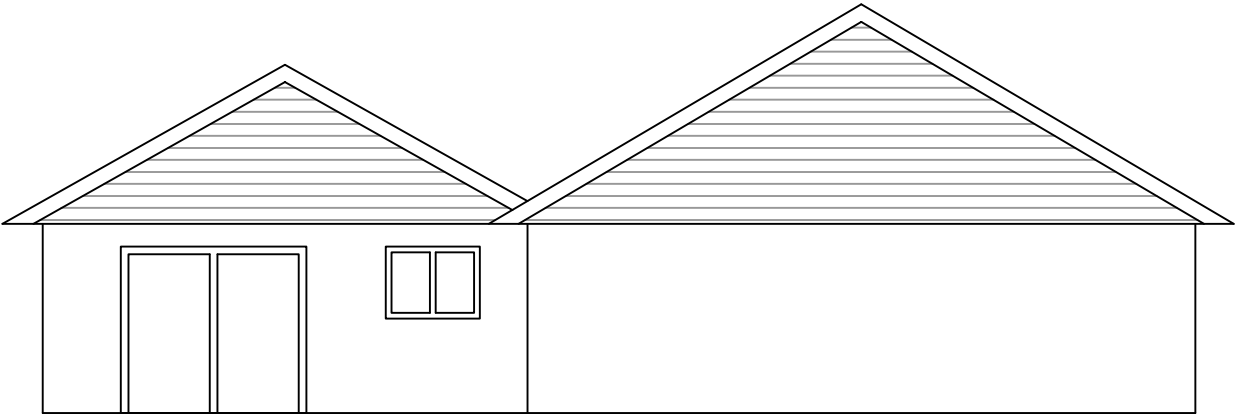


EXISTING NE ELEVATION

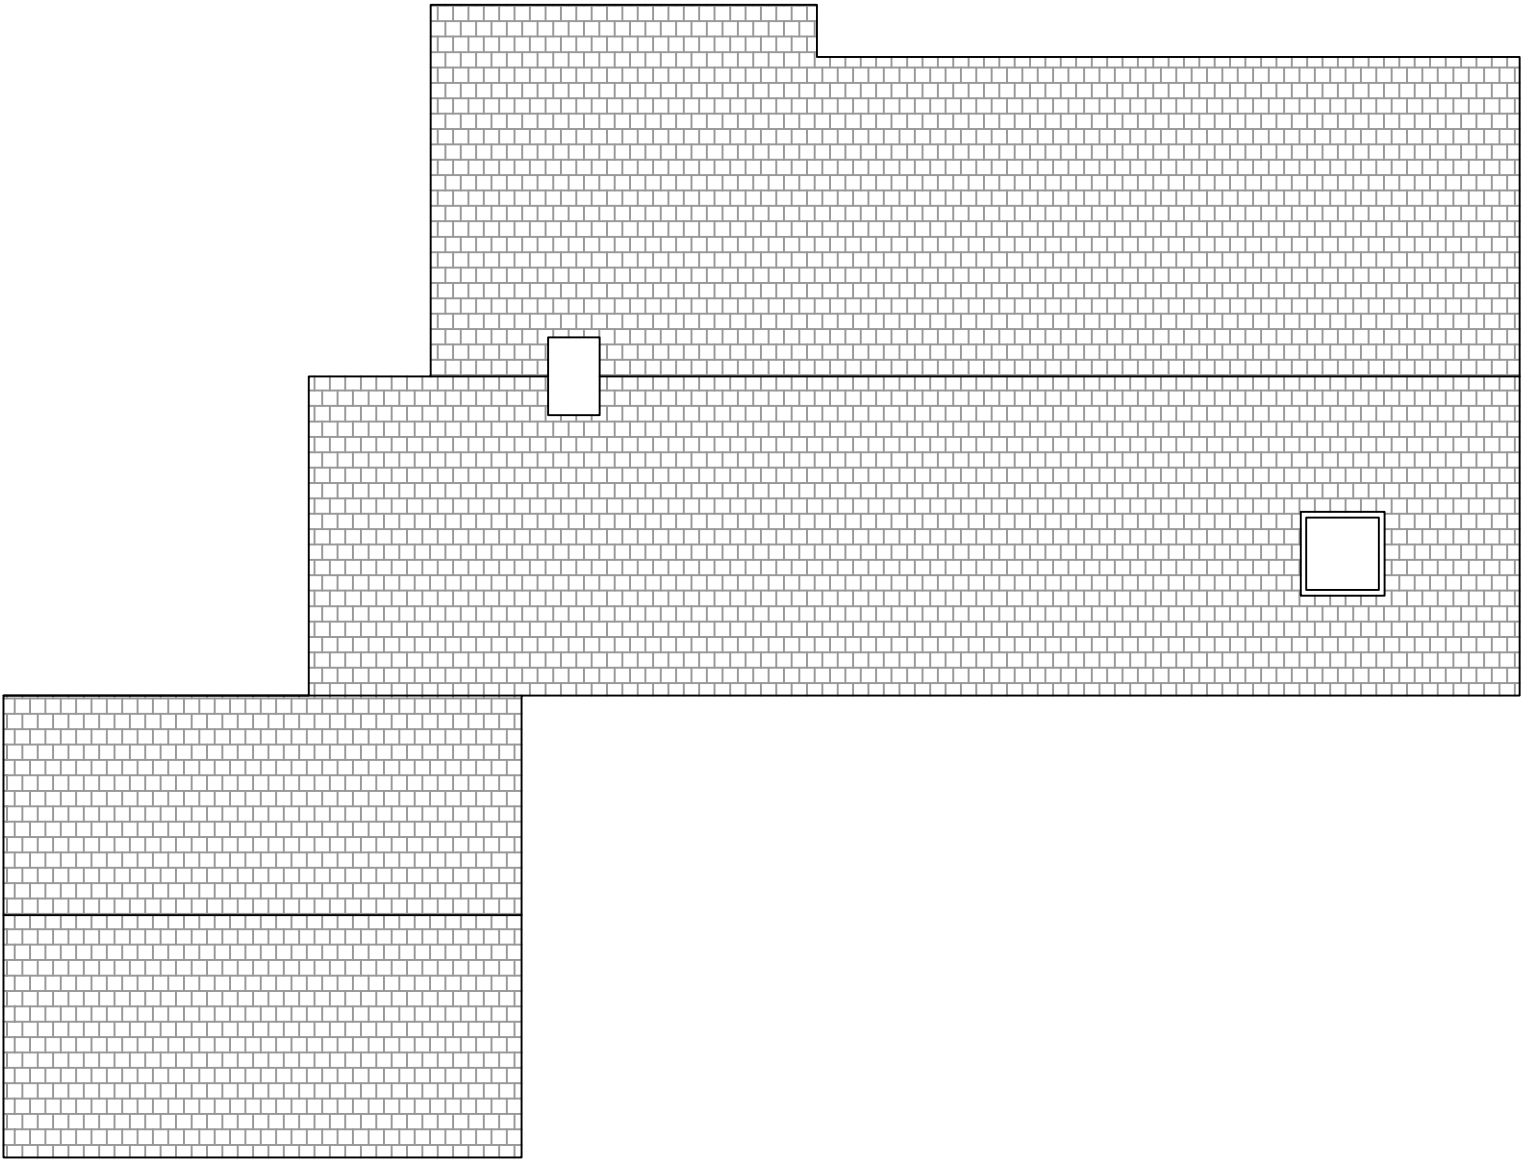

EXISTING ROOF PLAN

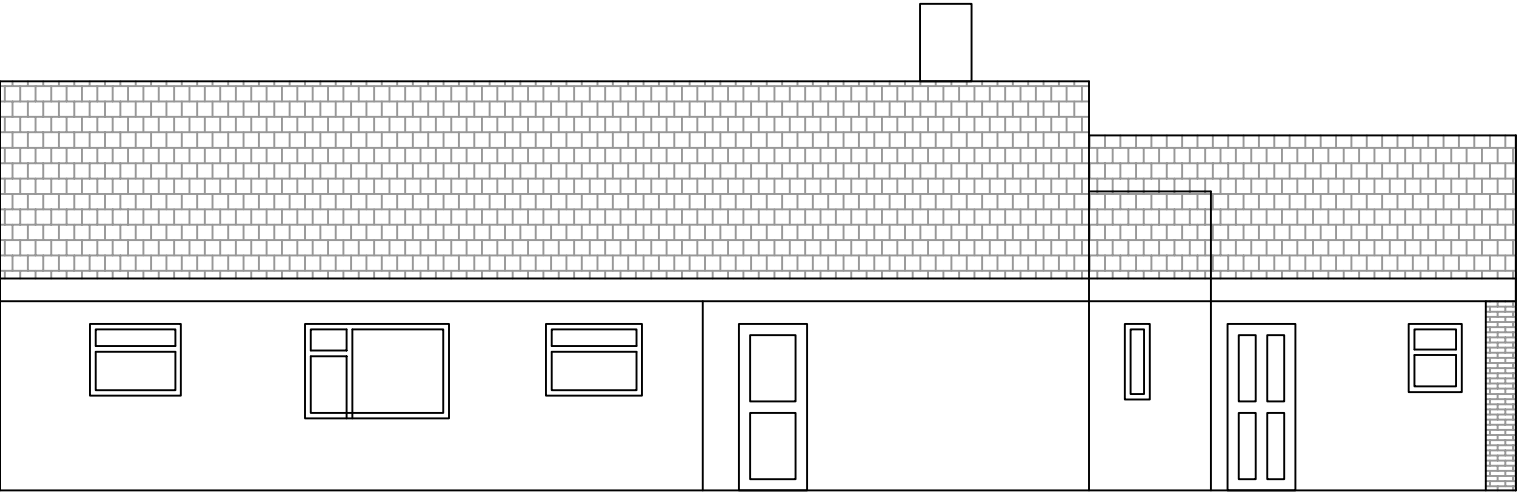

EXISTING NW ELEVATION

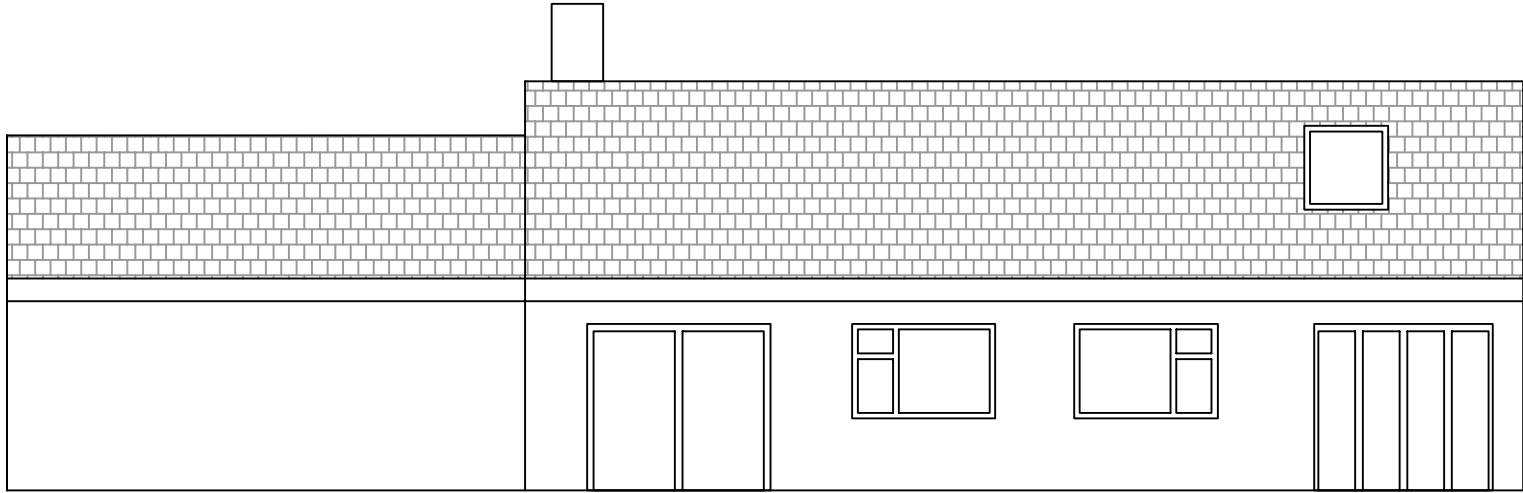

EXISTING SE ELEVATION