




Whitewings - Proposed Roof Plan and Elevations
Scale 1:100 at A3

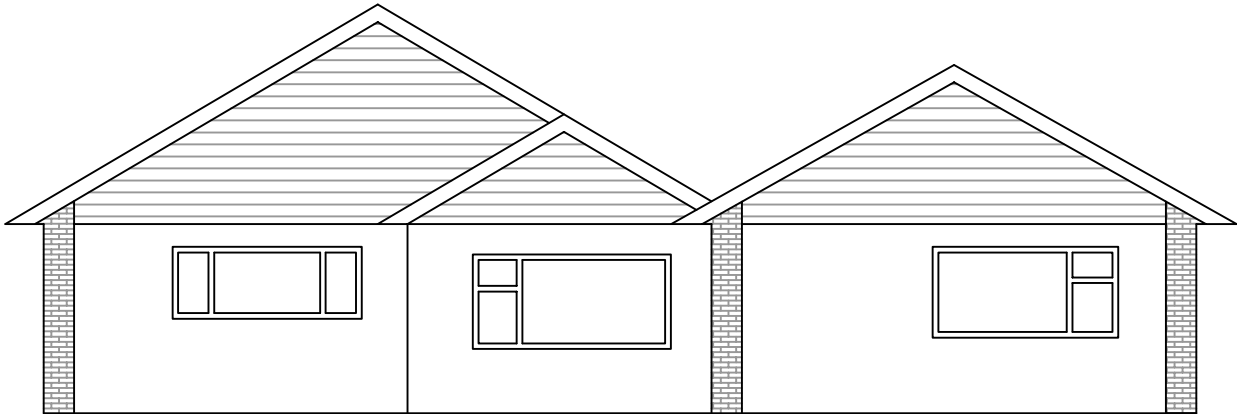


PROPOSED SW ELEVATION

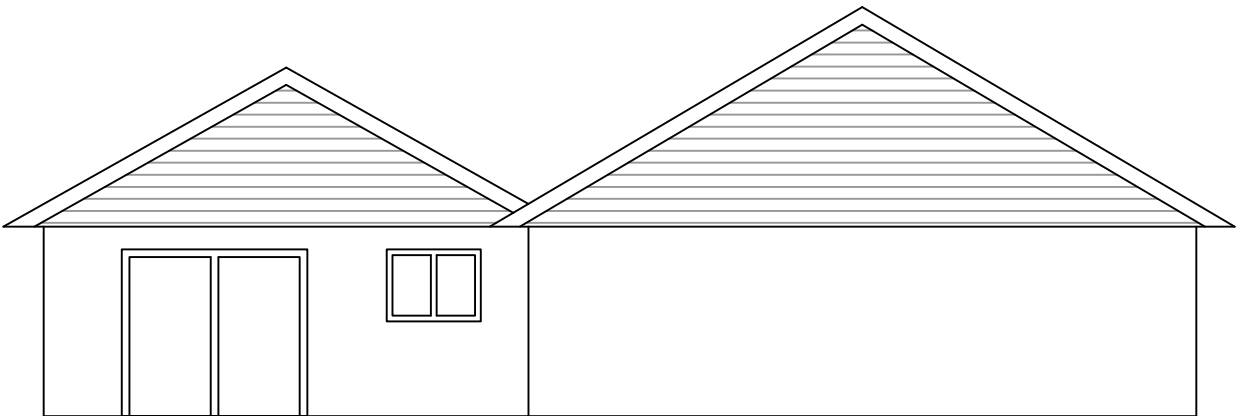


PROPOSED NE ELEVATION

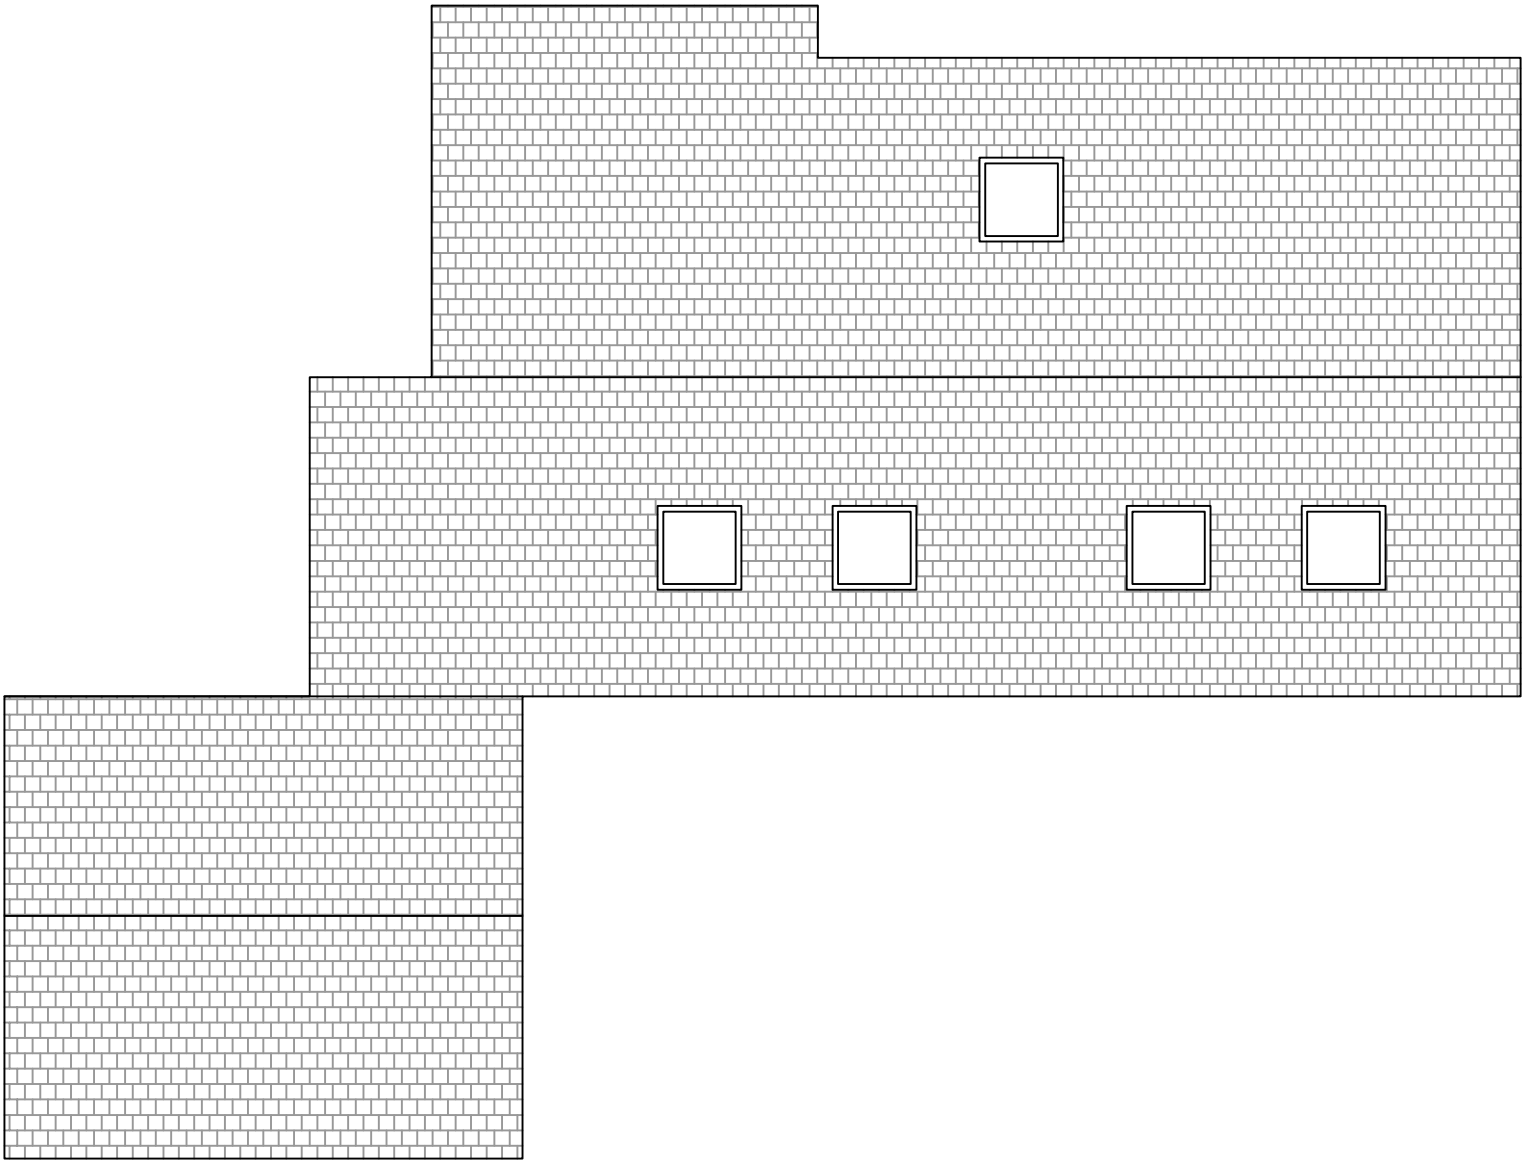

PROPOSED ROOF PLAN

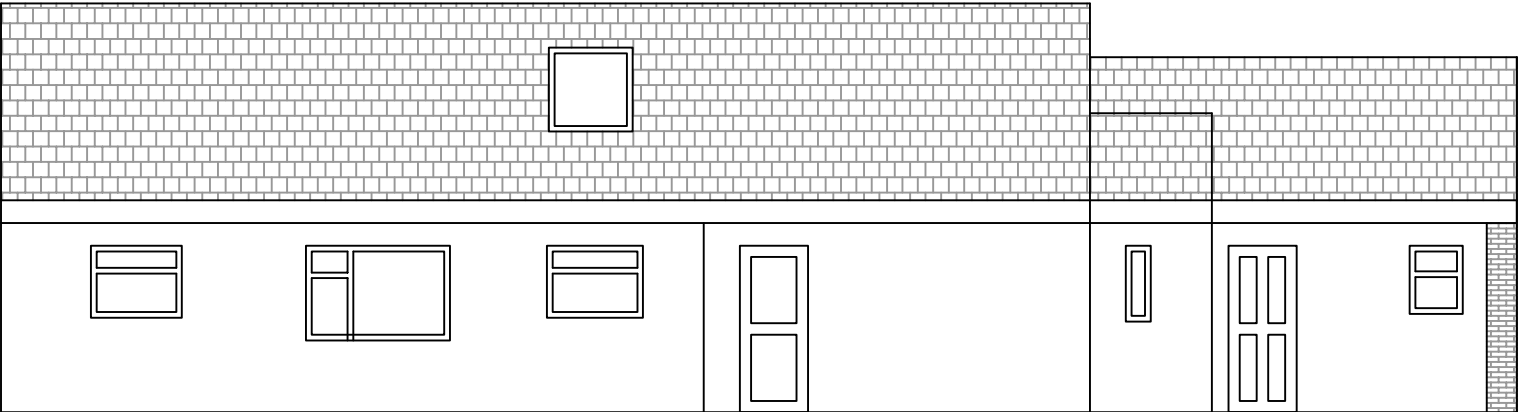

PROPOSED NW ELEVATION

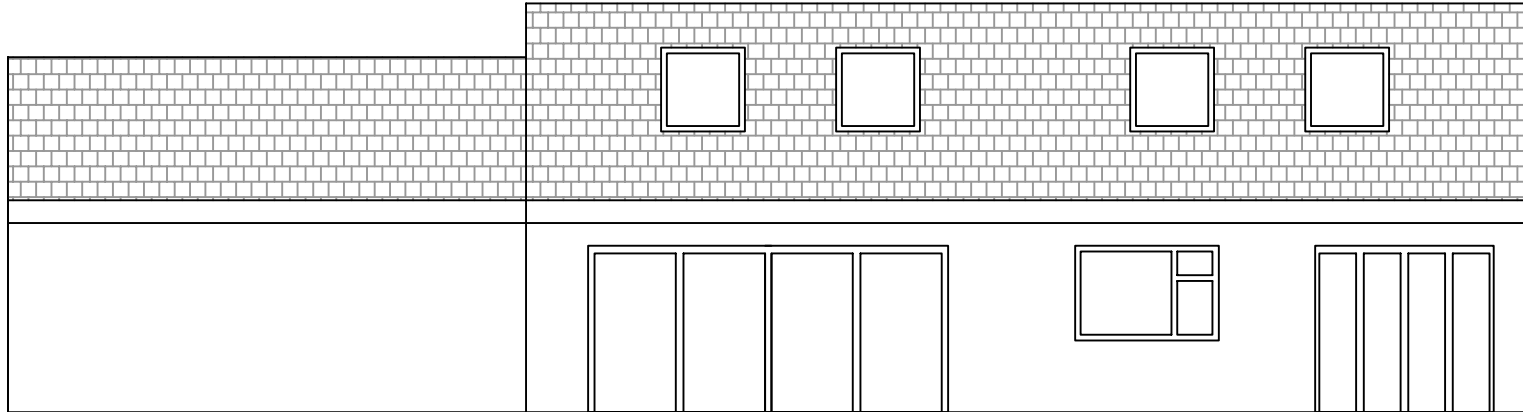

PROPOSED SE ELEVATION