



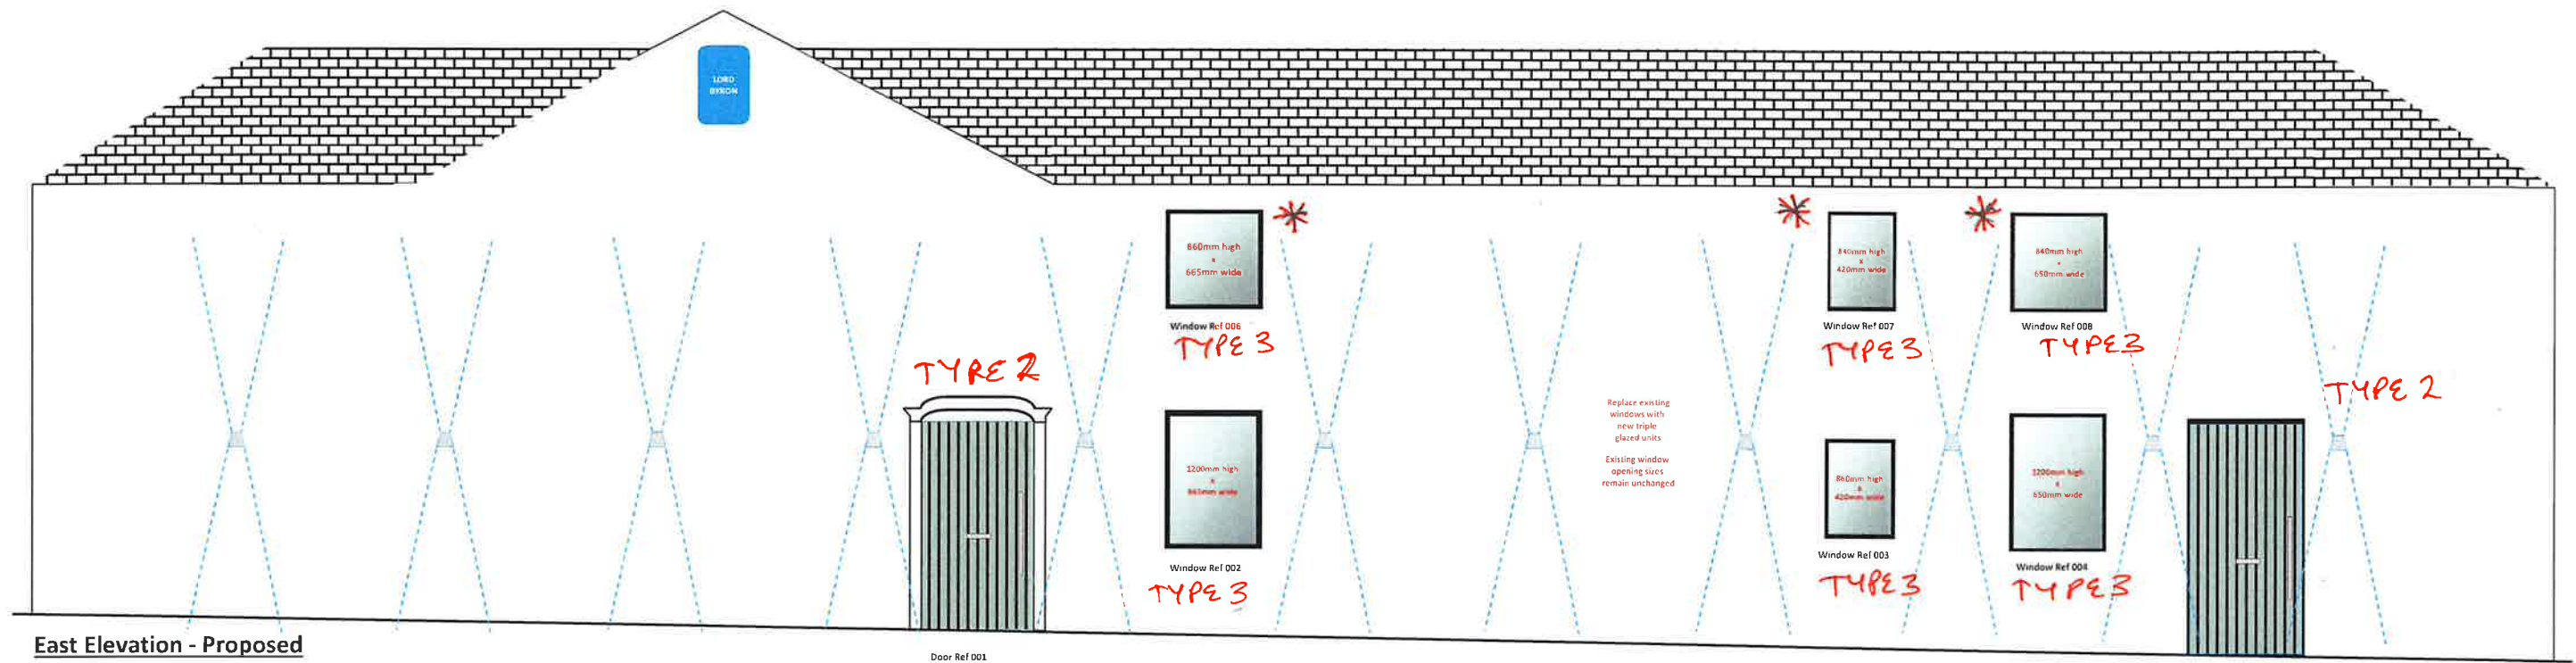

* TOP OF WINDOWS TO BE DICTATED BY WALL PLATES AND LINTEL PERTH.

Possible installation of solar panels to roof elevation facing west only (no solar panels fitted to other elevations)

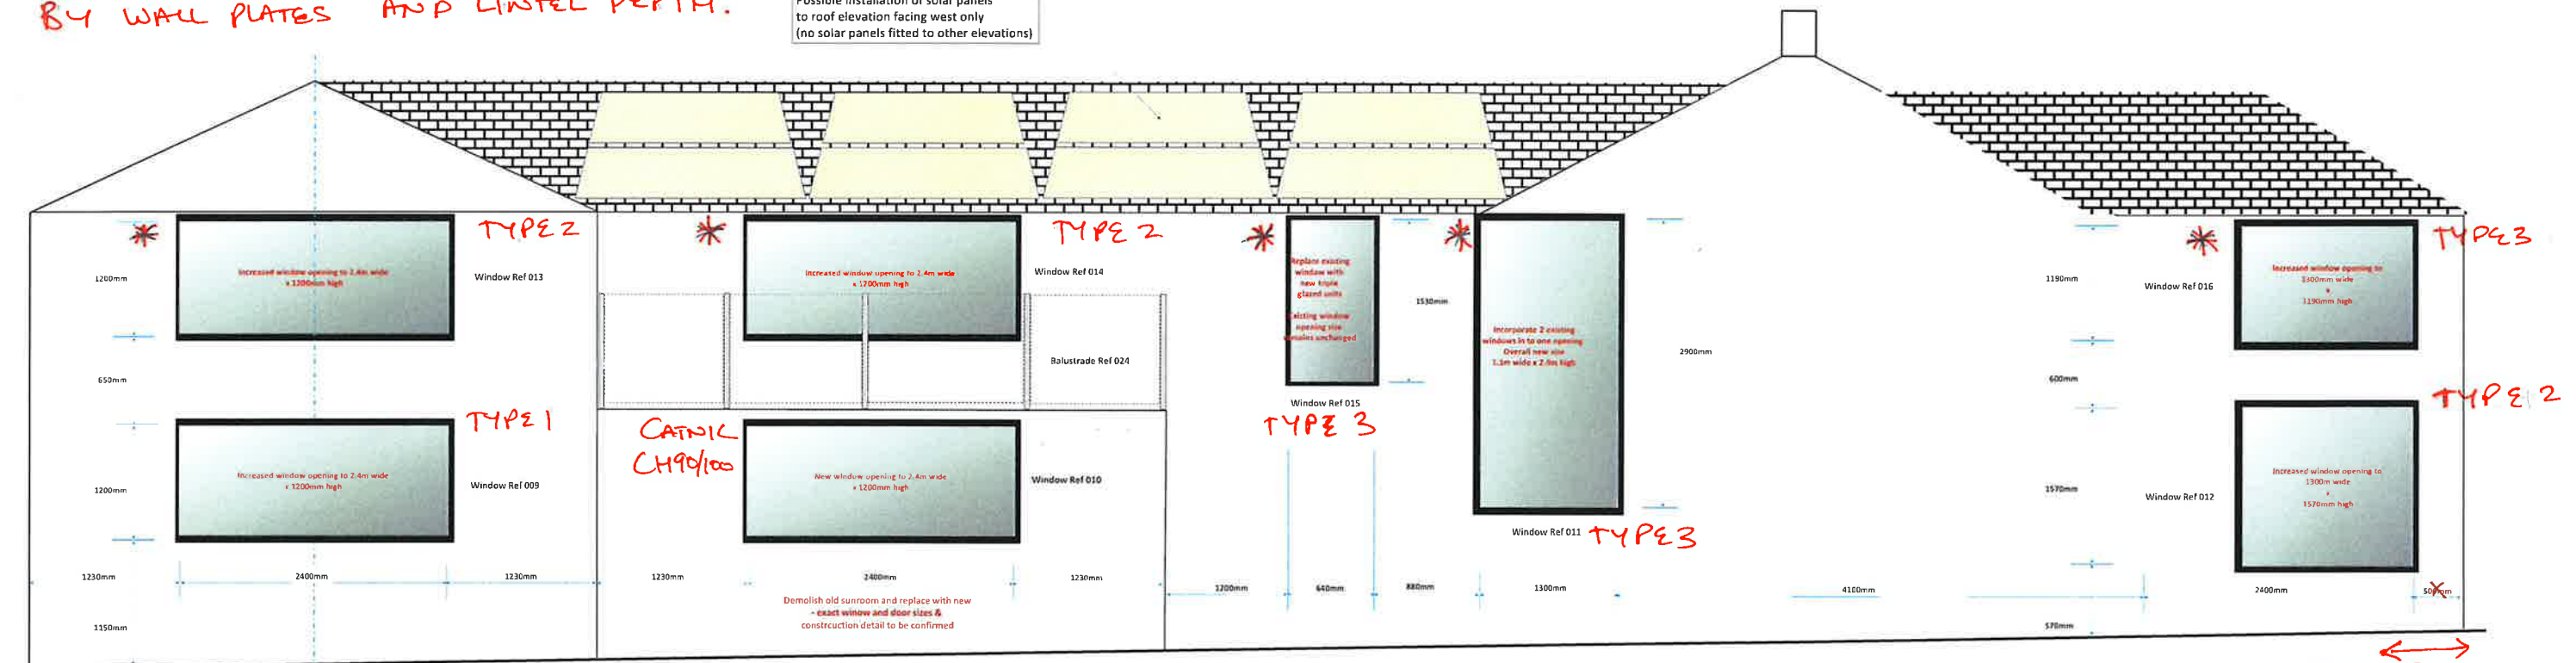

Notes: 1. For window & door specification and technical data see attached documents. All window units triple glazed
2. See GSA Structural Engineers drawing for details regarding underpinning and roof structure
3. To Be Confirmed - All external walls to have 90mm thick external wall insulation with lime render below
4. All works to be completed to current Building Regulations - further specifications and details to be supplied as requested

Rev	Amendments	Date
A	Complete redraw to reflect new windows	13/08/23

Property: Herding Neb
Address: Drigg Road
Seascale
CA20 1NP
Title: Ground Floor Plan
Scale: NTS

2023.025. Sko5.
LINTAL TYPES.
HERDING NEB.
G.S.A
SEP 23. N.A

MIN 1200mm
RETURN REQUIRED.

2023.025

Project Heddon Neb.		Project No. 2023-025	
Part of structure Lintels		Calc. sheet No. 1 of 2	
Drawing Ref:	Calculations by N.A	Checked by	Date SEP 23

GRAHAM SCHOFIELD ASSOCIATES

Consulting Civil and Structural Engineers

Suite 3 Balfour Court, off Hough Lane, Leyland PR25 2TF

Tel (01772) 459383 Email: reception@gsa72.co.uk


www.grahamschofieldassociates.co.uk

GSA


Members ref.	CALCULATIONS	OUTPUT
--------------	--------------	--------

LINTEL TYPES

TYPE 1 - OPENINGS @ Ground Floor GREATER THAN 2m.

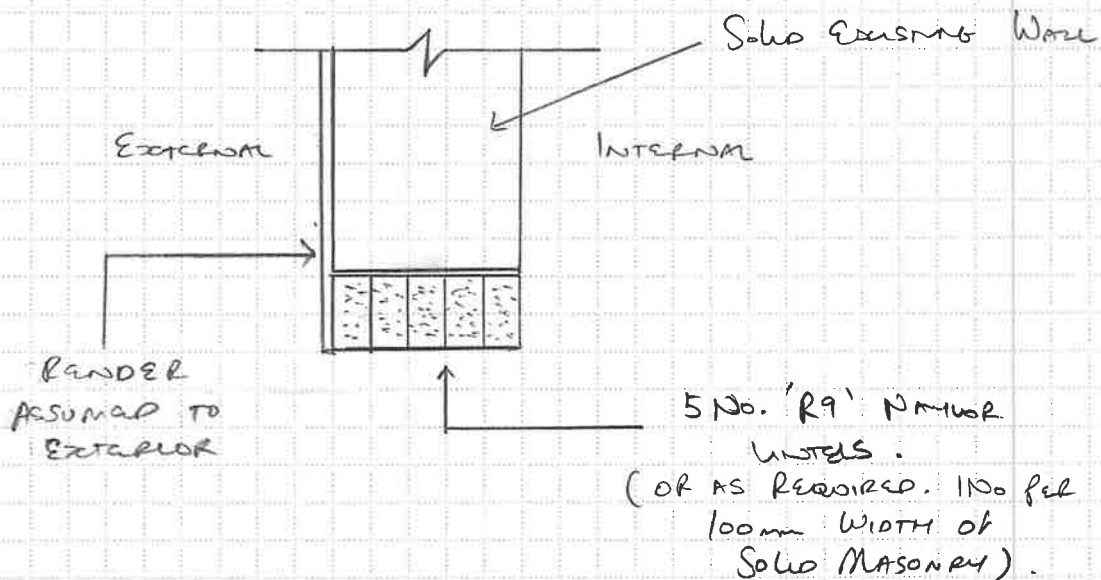

TYPE 2 - OPENINGS GREATER THAN 2m WITH NOMINAL MASONRY.

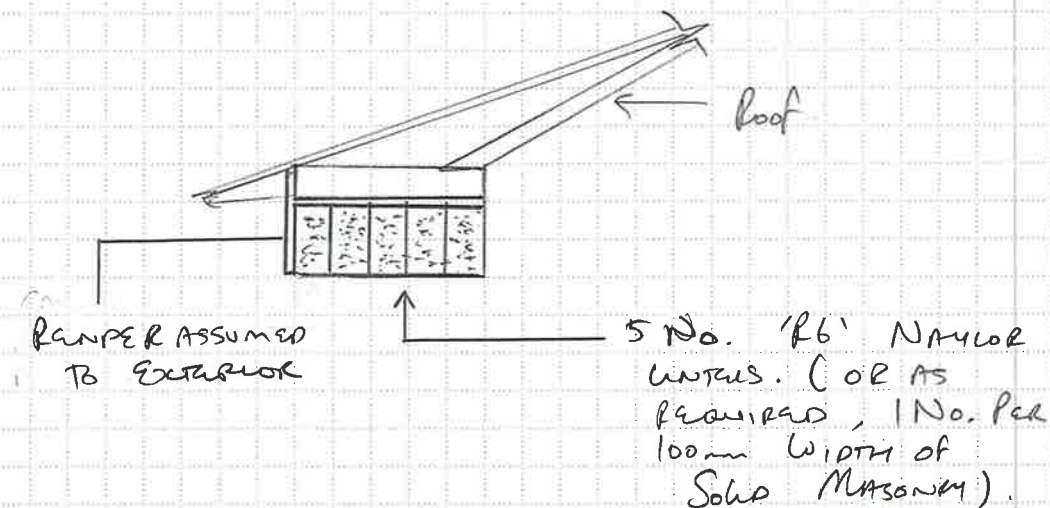

Project HARPING NEB.		Project No. 2023.025	
Part of structure LINTEL		Calc. sheet No. 2 of 2.	
Drawing Ref:	Calculations by N.A	Checked by	Date Sep 23.

GRAHAM SCHOFIELD ASSOCIATES

Consulting Civil and Structural Engineers

Suite 3 Balfour Court, off Hough Lane, Leyland PR25 2TF

Tel (01772) 459383 Email: reception@gsa72.co.uk


www.grahamschofieldassociates.co.uk

GSA

Members ref.	CALCULATIONS	OUTPUT
-----------------	--------------	--------

LINTEL TYPES

TYPE 3 - OPENINGS LESS THAN 750mm WIDE
OR LESS THAN 1.5m WITH NOMINAL
LOADING.

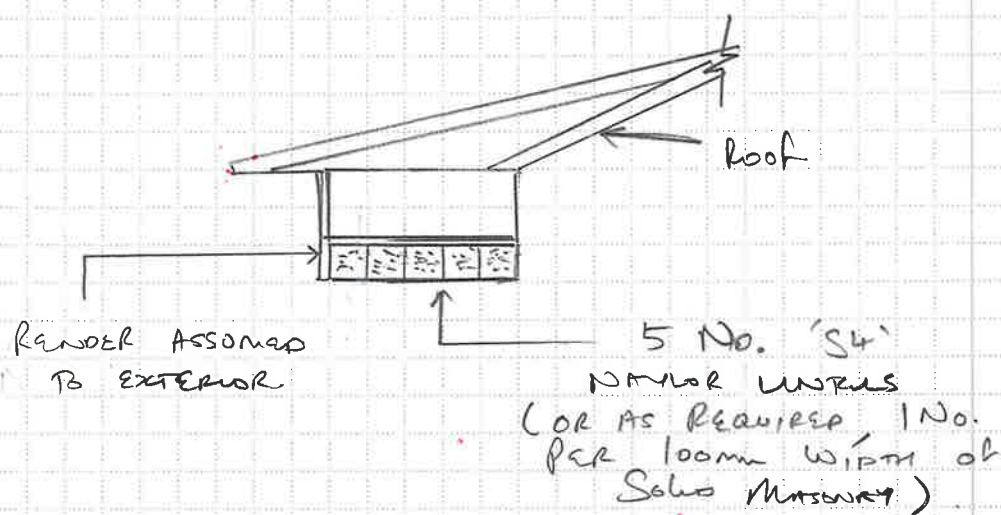

* ANY OPENINGS 600mm OR LESS
TO HAVE 'S4' NAYLOR LINTELS
PER 100mm WIDTH OF MASONRY.