


© COPYRIGHT MANNING ELLIOTT PARTNERSHIP 2020.


THIS DRAWING IS THE PROPERTY OF MANNING ELLIOTT PARTNERSHIP. IT MUST NOT BE COPIED OR REPRODUCED OR DIVULGED TO ANYONE WITHOUT PERMISSION.

DO NOT SCALE OFF THIS DRAWING. ANY DISCREPANCIES TO BE REPORTED TO MANNING ELLIOTT PARTNERSHIP.

REVISIONS:

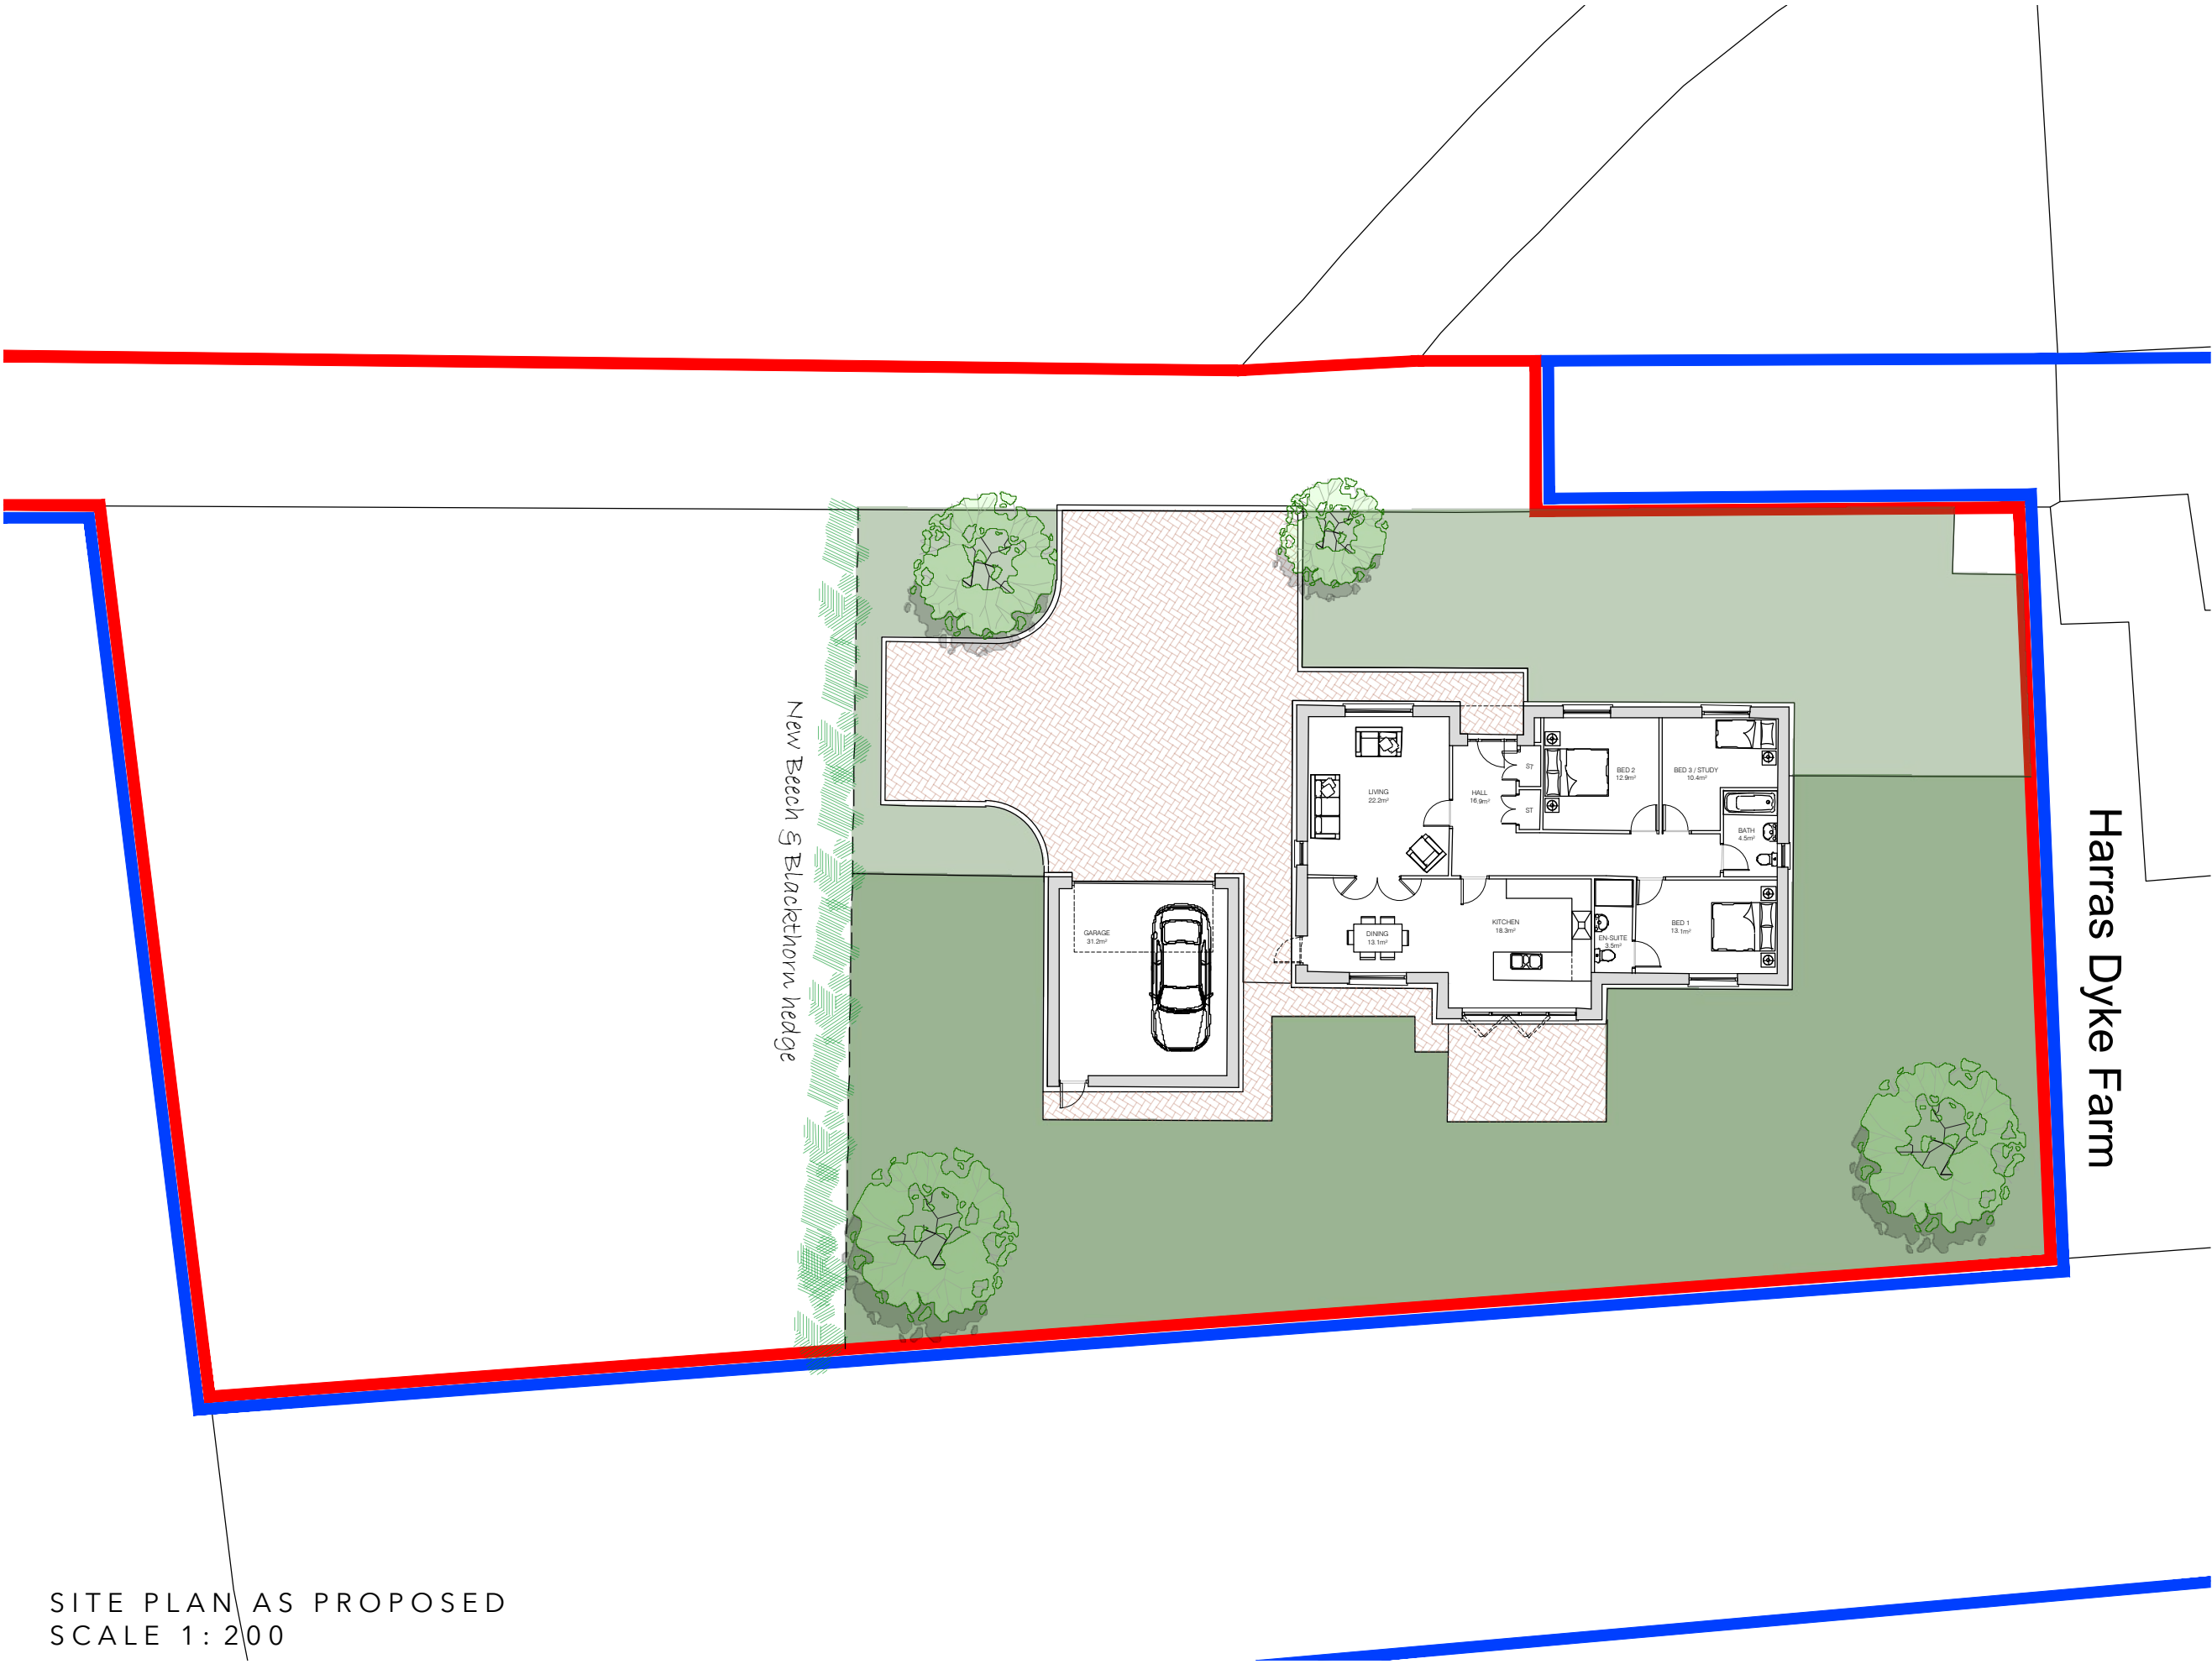

SITE PLAN AS PROPOSED
SCALE 1:200

 

MANNINGELLIOTT
PARTNERSHIP

Chartered Architects &
Designers

Manelli House, Suite 1
Cowper Road, Penrith
Cumbria CA11 9BN

t: 01768 868 800
e: post@manning-elliott.co.uk
w: manning-elliott.co.uk

project title:
The Inner Paddock
Harras Dyke Farm
Whitehaven
Cumbria

drawing title:
Site Block Plan
as Proposed

issue stage:
FEASIBILITY

date: drawn: scale @ A3:
SEP 20 CS/NB 1:200

drawing number: revision:
2025-F01A -