



South Elevation

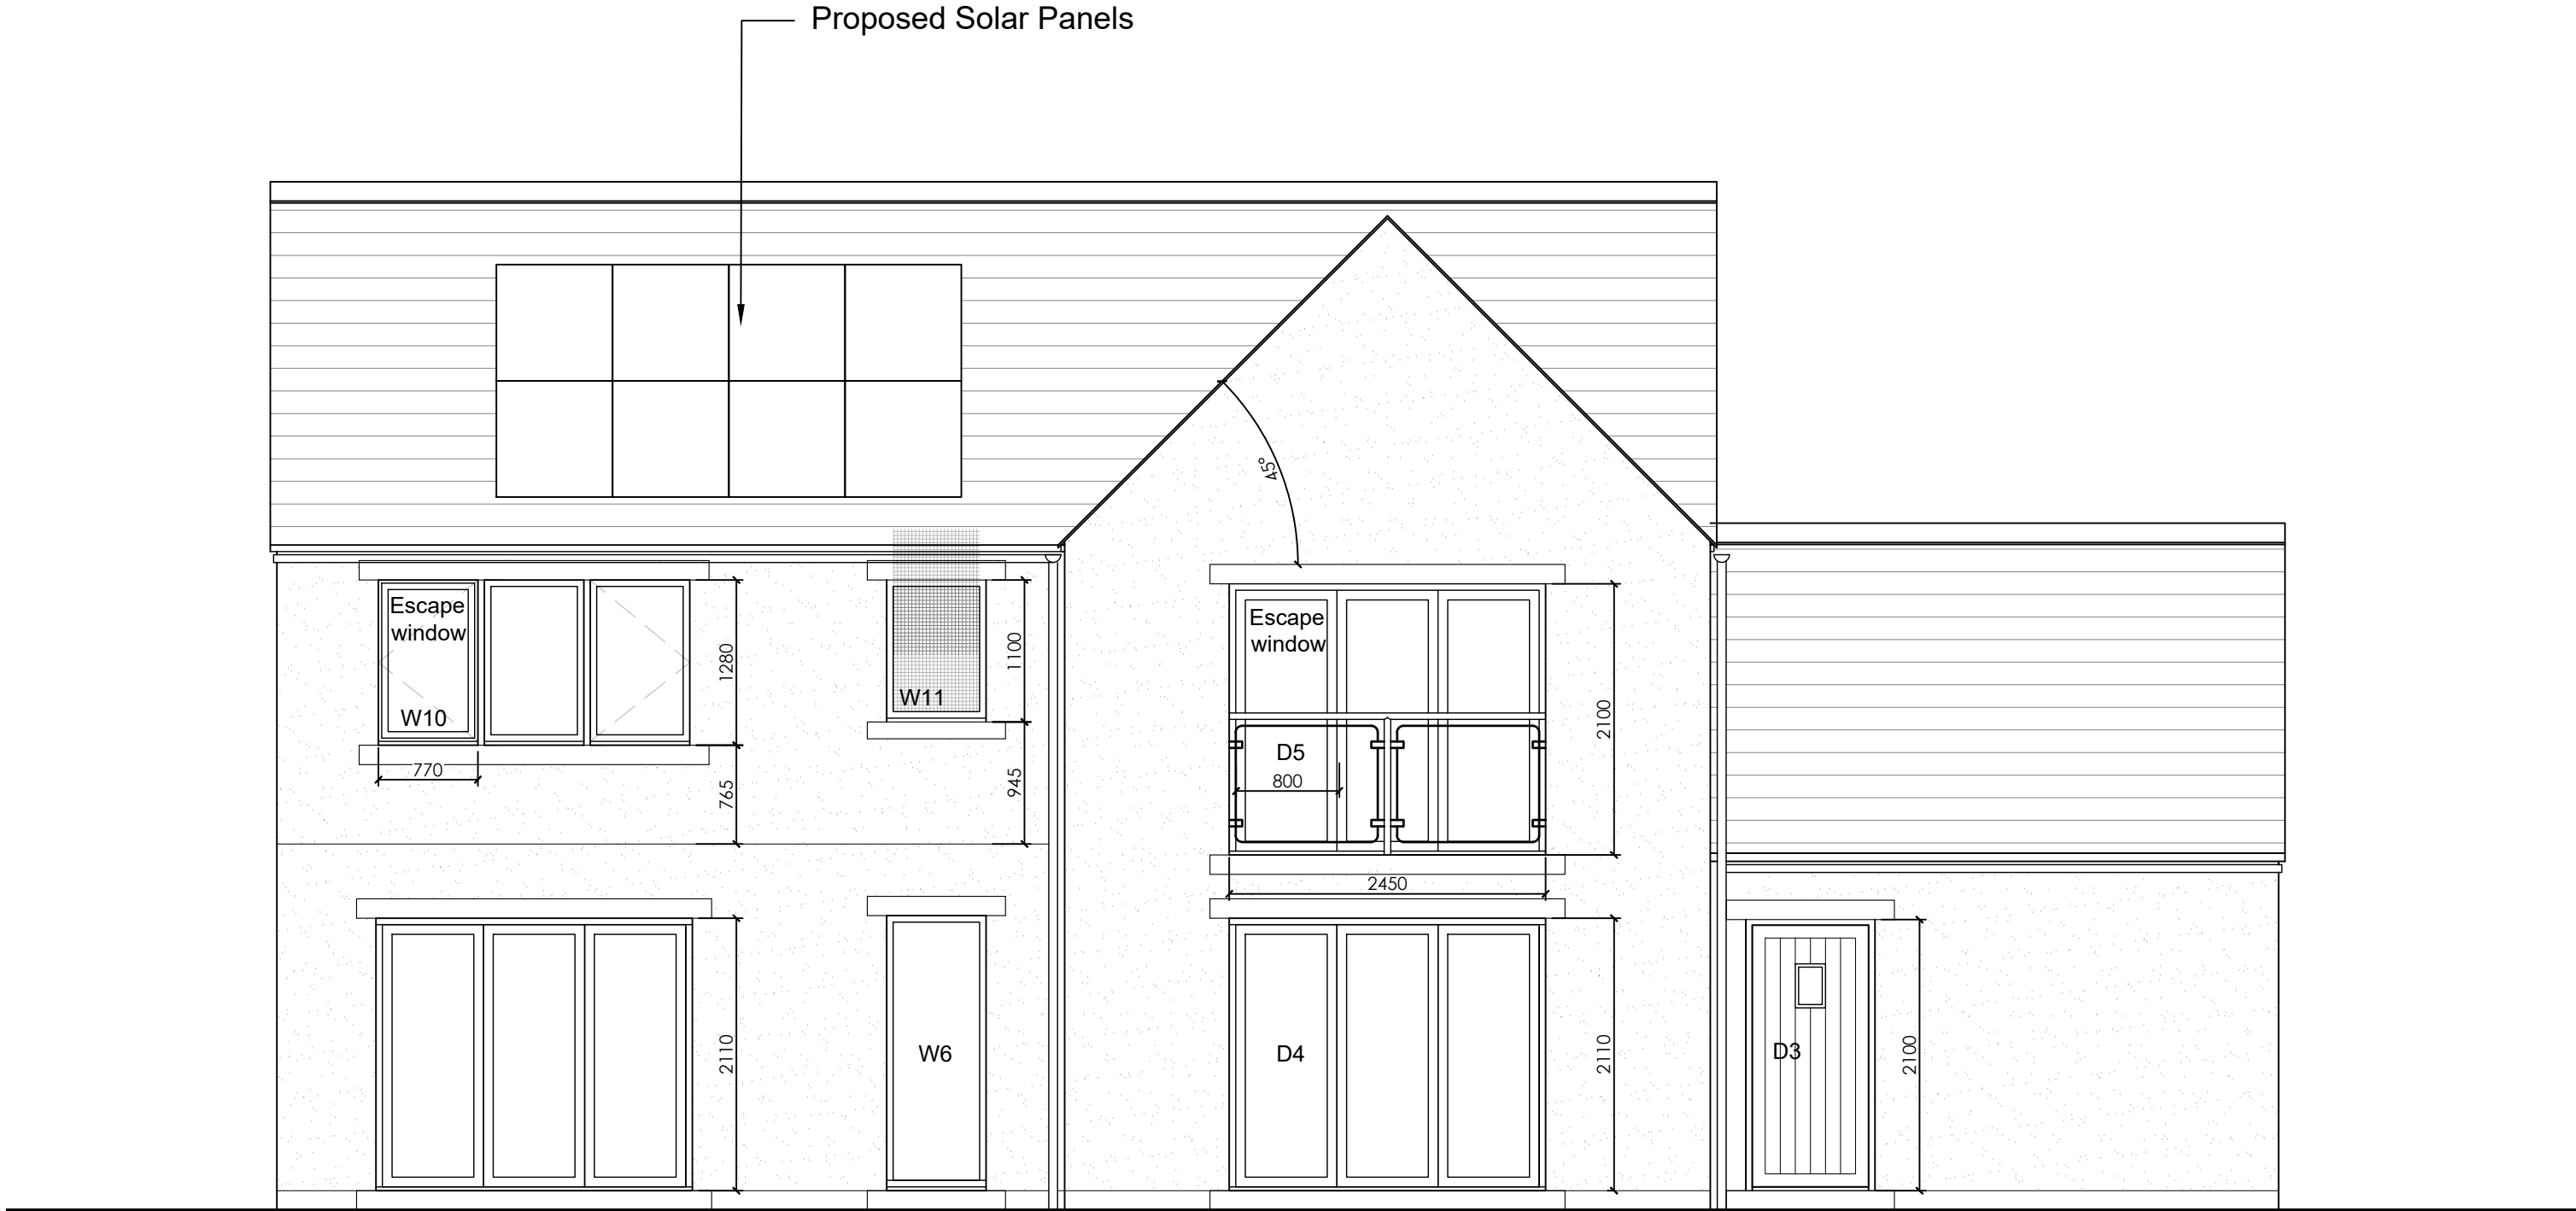

West Elevation



East Elevation

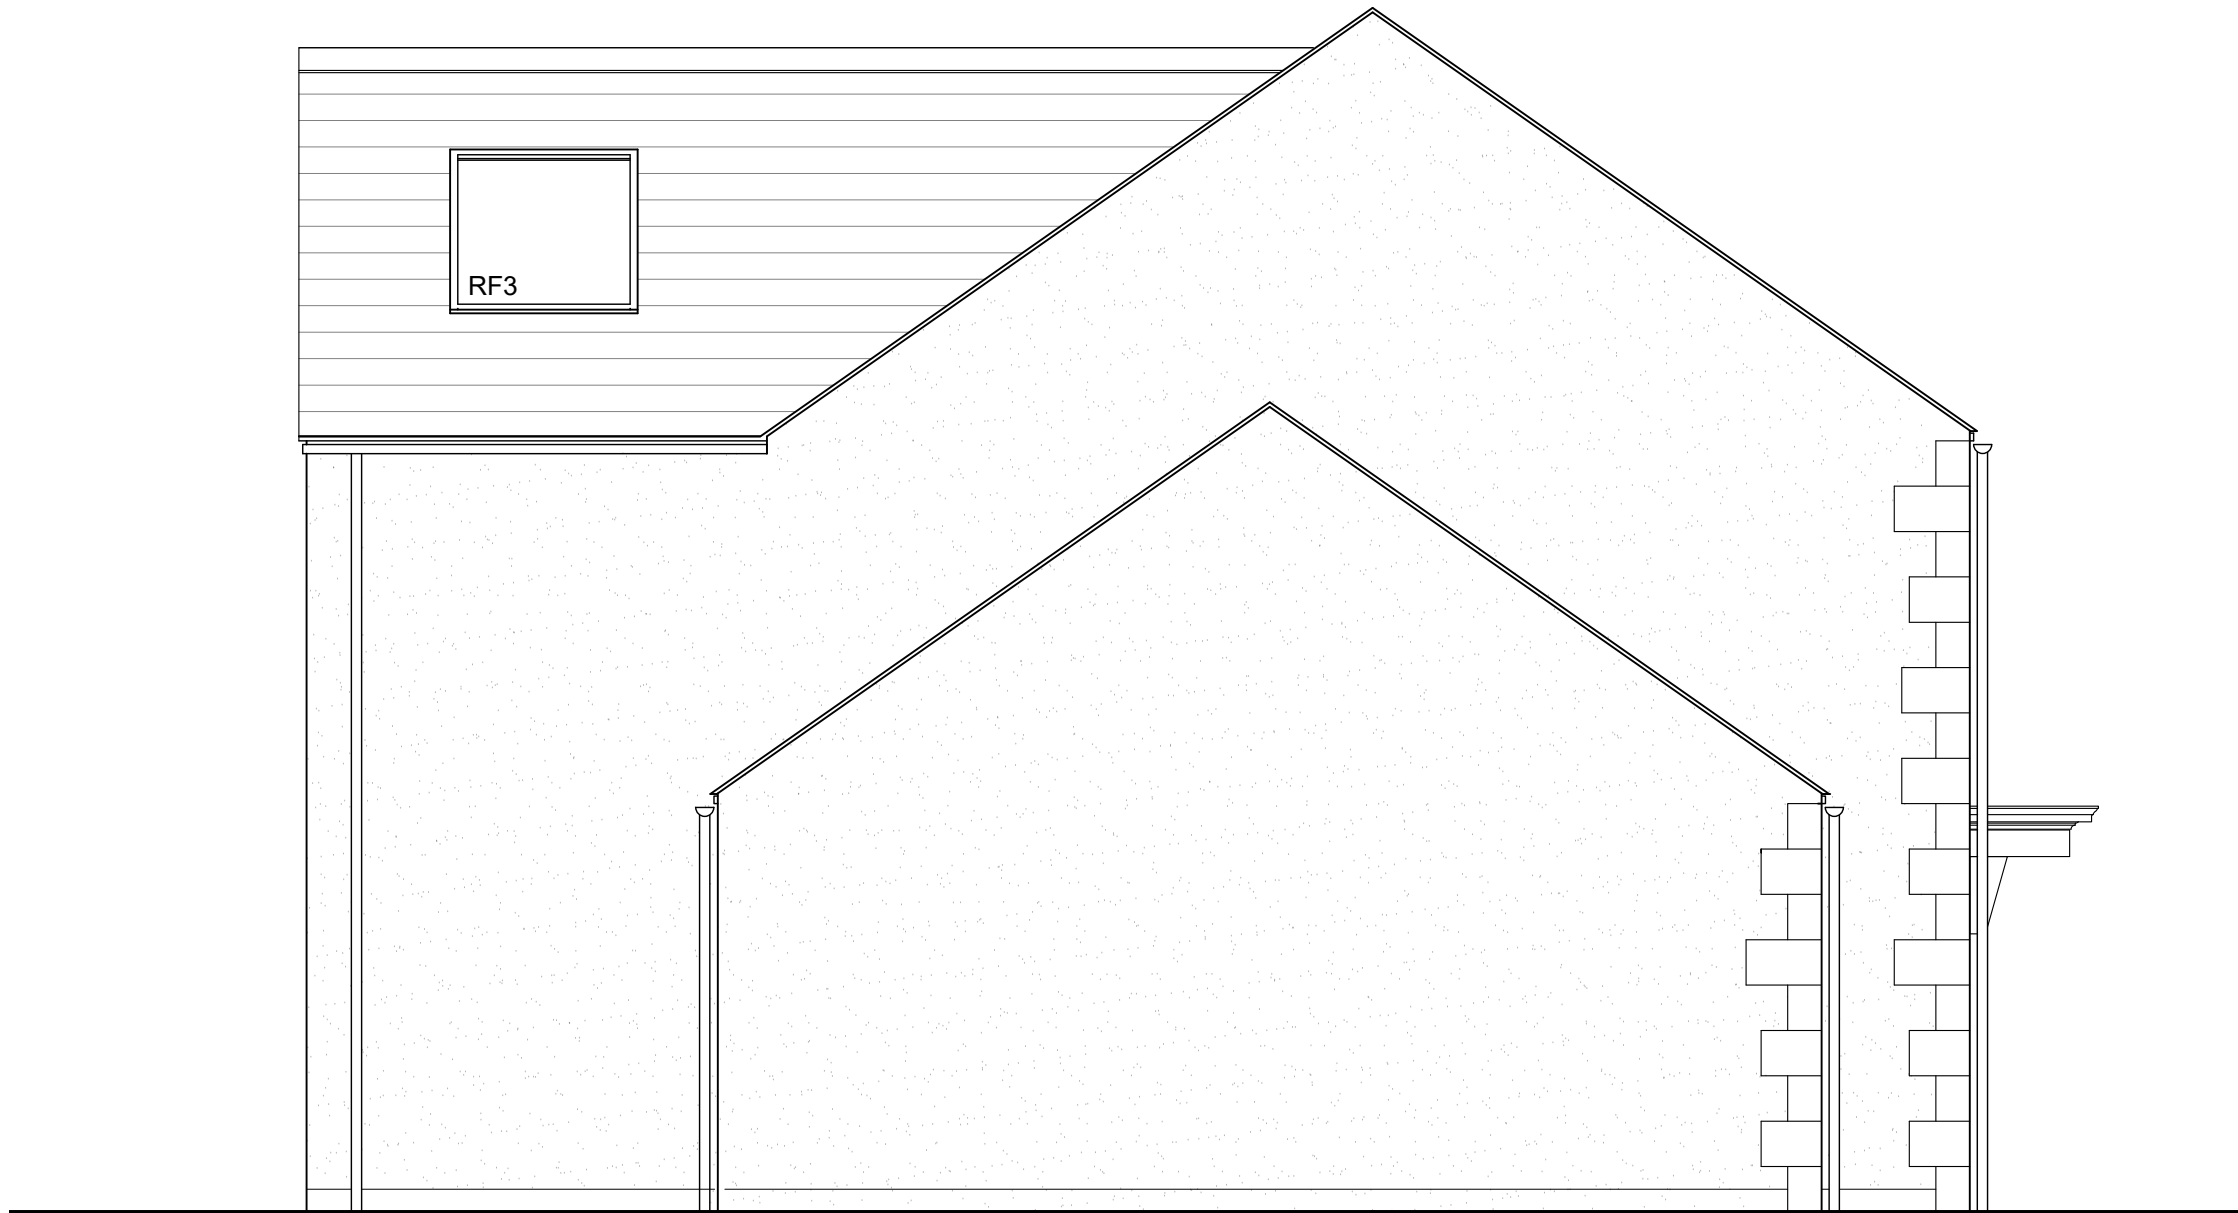

North Elevation

NOTES AND AMENDMENTS

This drawing is copyright ©. Figured dimensions are to be followed in preference to scaled dimensions and particulars are to be taken from the actual work where possible. Any discrepancy must be reported to the architect immediately and before proceeding.

REVISIONS

Rev	Description	Drawn	Date
A	Escape windows	AJB	13/9/23
B	Solar Panels / fenestration	AJB	23/9/24
C	Windows	AJB	25/9/24
D	Chimneys removed	AJB	26/9/24
E	Windows	AJB	22/10/24
F	Windows	AJB	14/03/25

ASHWOOD  
DESIGN ASSOCIATES LTD

Unit Gb, Clifford Court,  
Cooperway,  
Carlisle  
CA3 0JG

t 01228 510616  
e admin@ashwooddesign.co.uk  
w www.ashwooddesign.co.uk

Purpose:

Proposed

Client:

Mr & Mrs Radcliffe

Project:

St Bees Plot 2

Title:

Elevations As Proposed

Scale:	Sheet Size:	Drawn:	Date:
1/50	A1	AJB	6/23

Project No:	Drawing No:	Revision:
2040	102	F