




Plots 4-8 Front Elevation

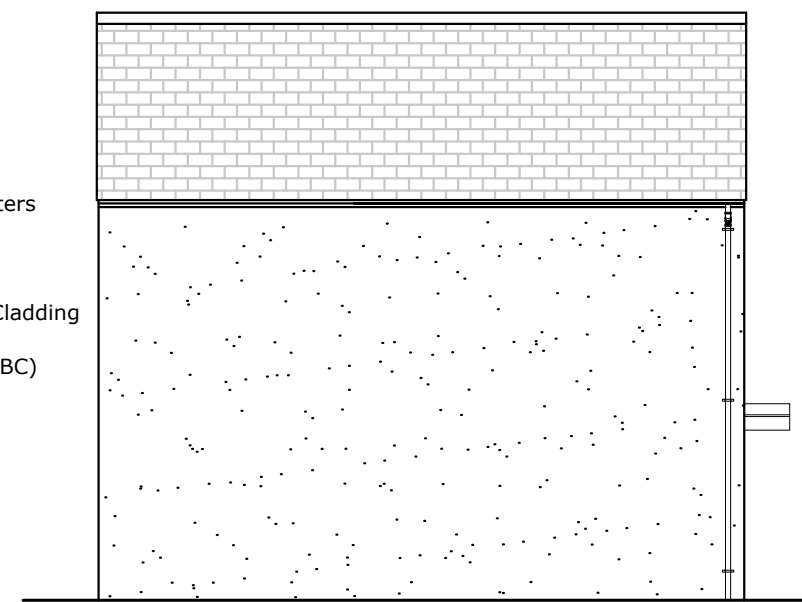


Plots 4-8 Side Elevation

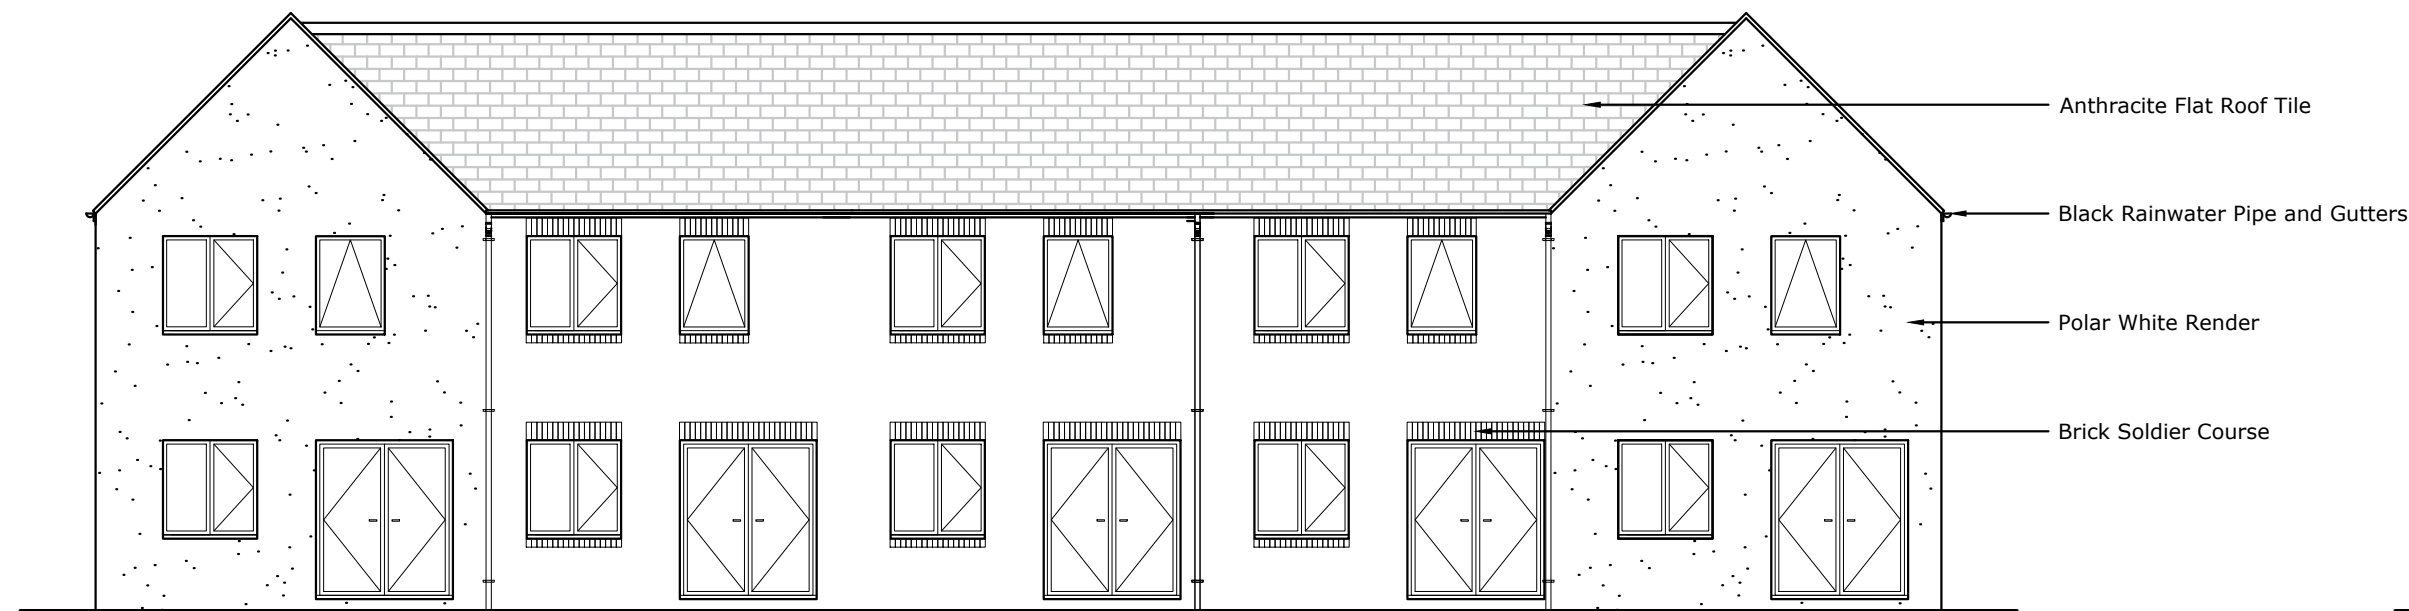


Plots 4-8 Rear Elevation

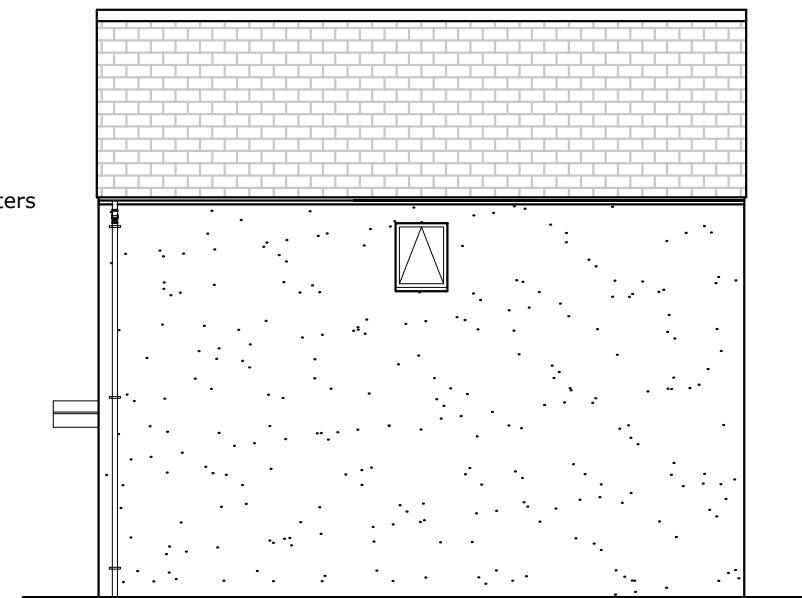

Plots 4-8 Side Elevation

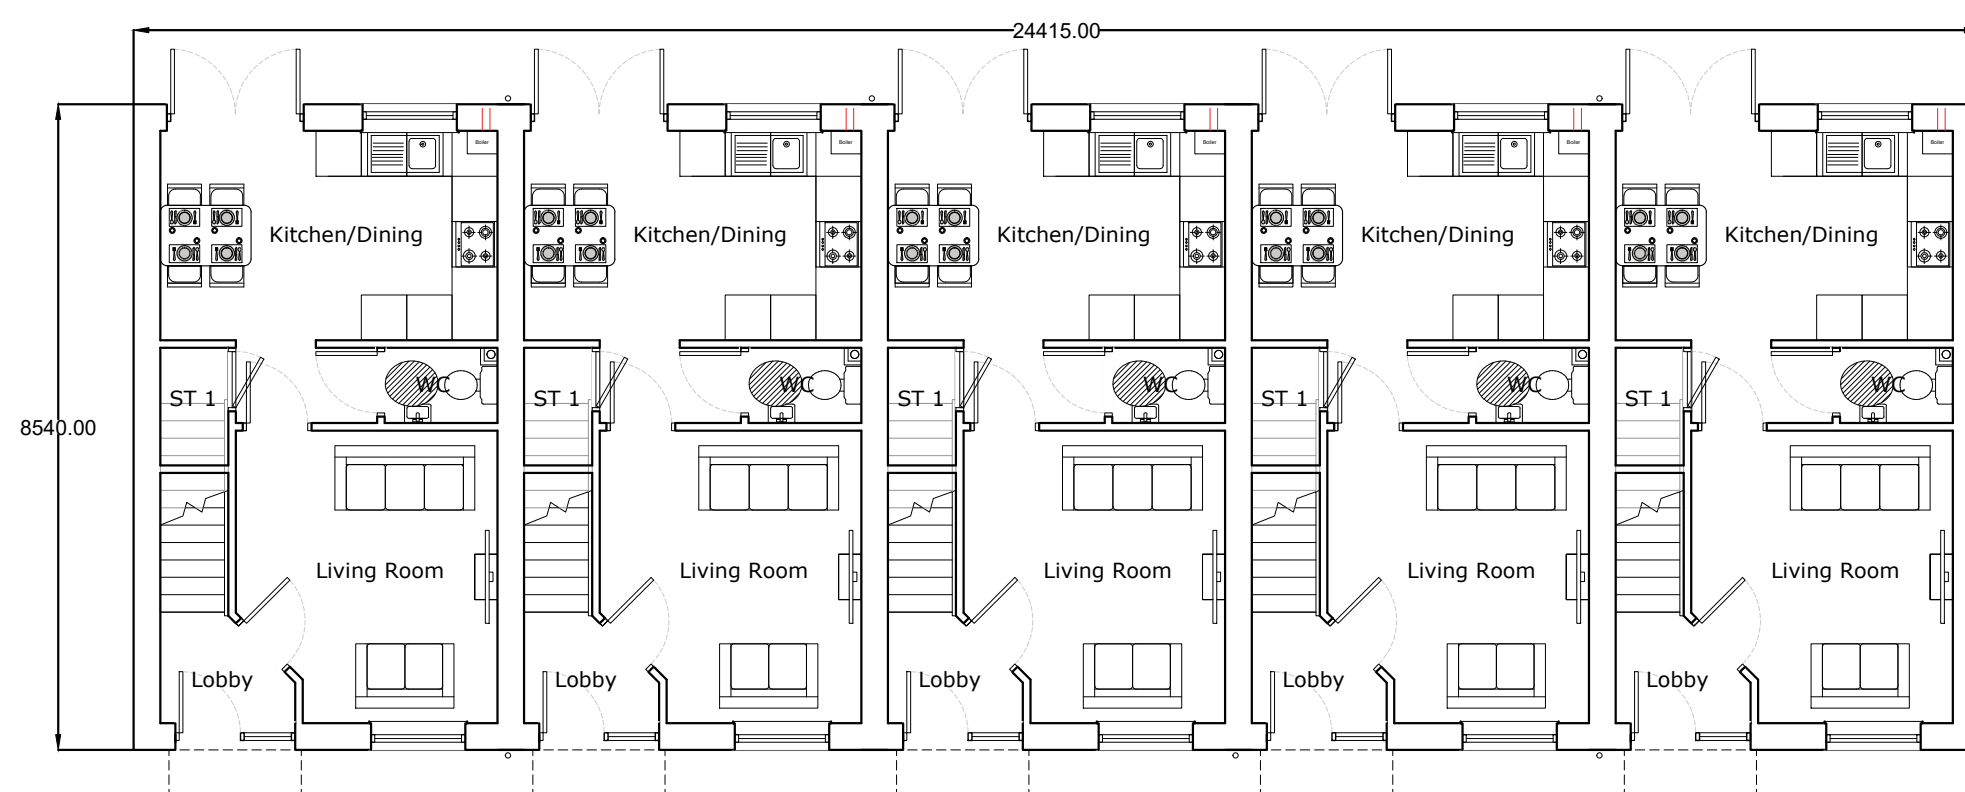

Plots 4-8 Ground Floor

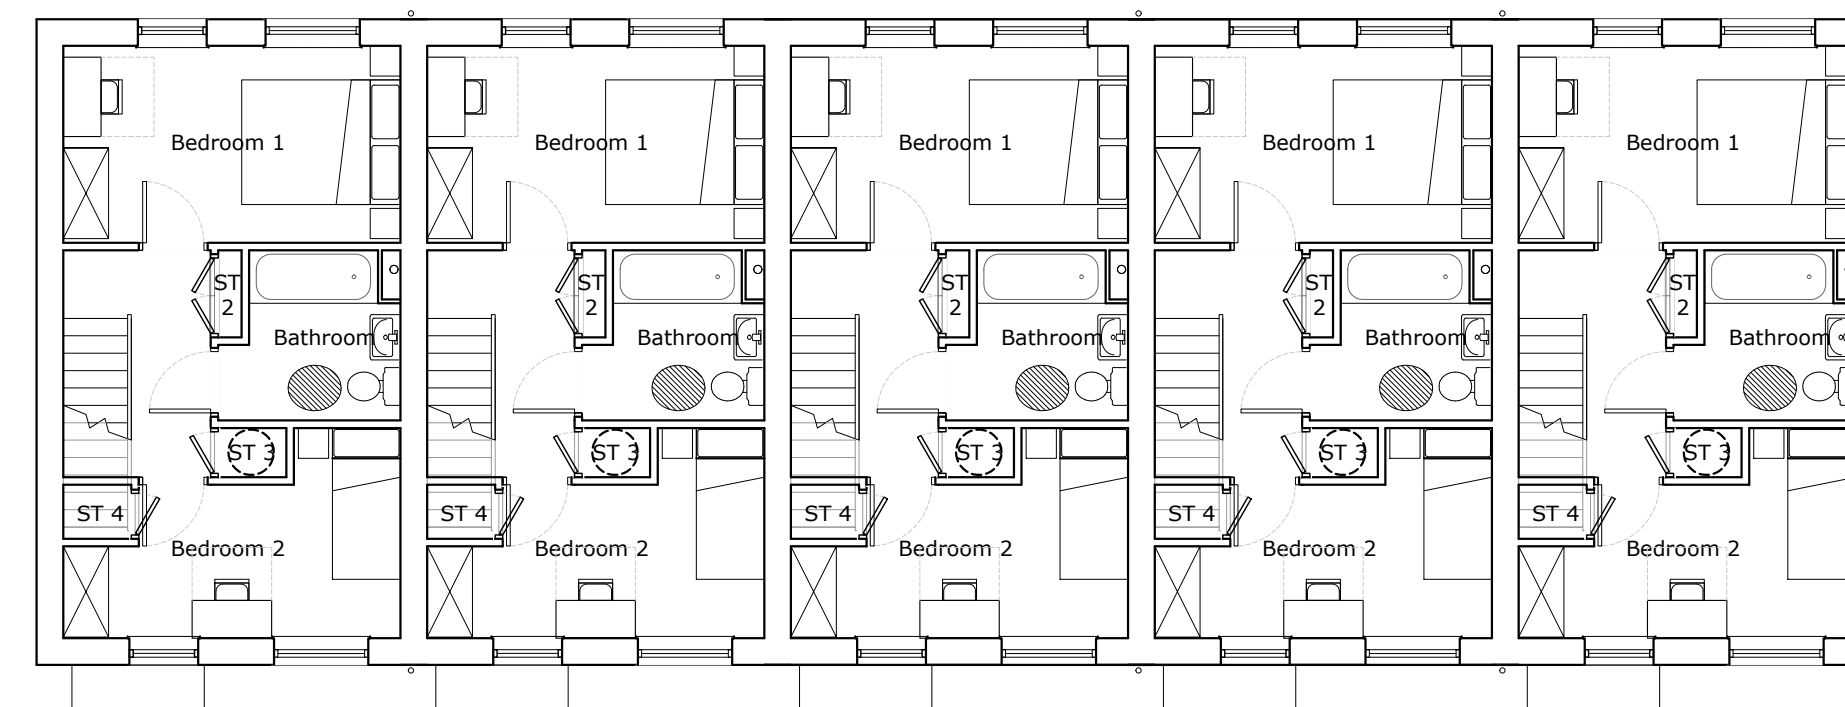

Plots 4-8 First Floor

Room Schedule	
Room	Area (m2)
Living Room	12.5 m2
Kitchen	12.4 m2
Kitchen Unit Length: 5770 mm	
Bedroom 1	11.6 m2
Bedroom 2	10.8 m2
WC	1.5 m2
Bathroom	4.5 m2
Store 1	1.4 m2
Store 2	0.4 m2
Store 3	0.6 m2
Store 4	0.6 m2
<b>GIA: 70 m2</b>	

Revision Notes:

Rev:	Date:	Notes:
???	???	???

Legend:

Project:

Jefferson Park

Drawn By:

LH

Drawing Title:

HT01 Floor Plans and Elevations

Checked By:

DM

Scale @A1:

@1:100

Date:

16/07/2021

Drawing Number:

204

Standards:

- NDSS
- M4(2)
- M4(3)

Design

