



South West Elevation

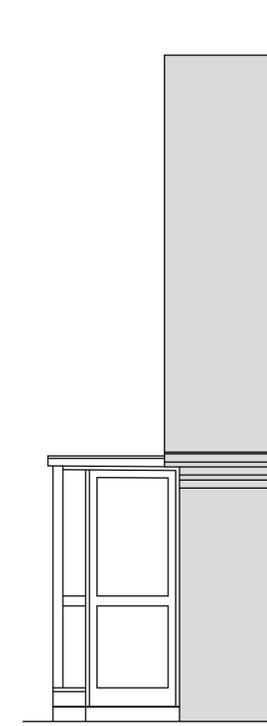

South East Elevation



North East Elevation

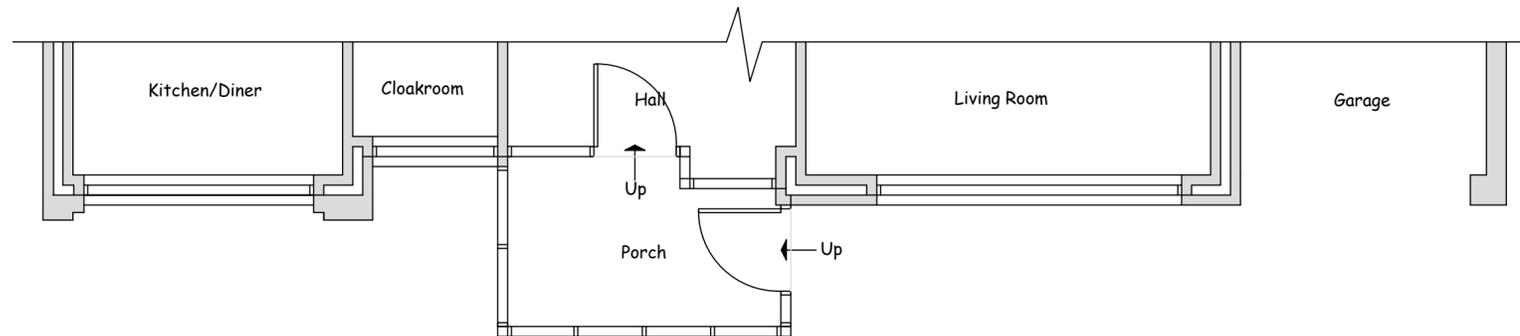

Floor Plan

TITLE:  
**Existing Survey**

CLIENT:  
**Mr & Mrs M Kegg**

ADDRESS:  
**20, Standings Rise,  
Hillcrest,  
Whitehaven**

SCALE:  
**1:50**

DRAWING NO.  
**MK/KT/25/01**



2, Coniston Close, Workington, Cumbria CA14 3PL  
Tel: 01900 62132