





211 301
FRONT ELEVATION

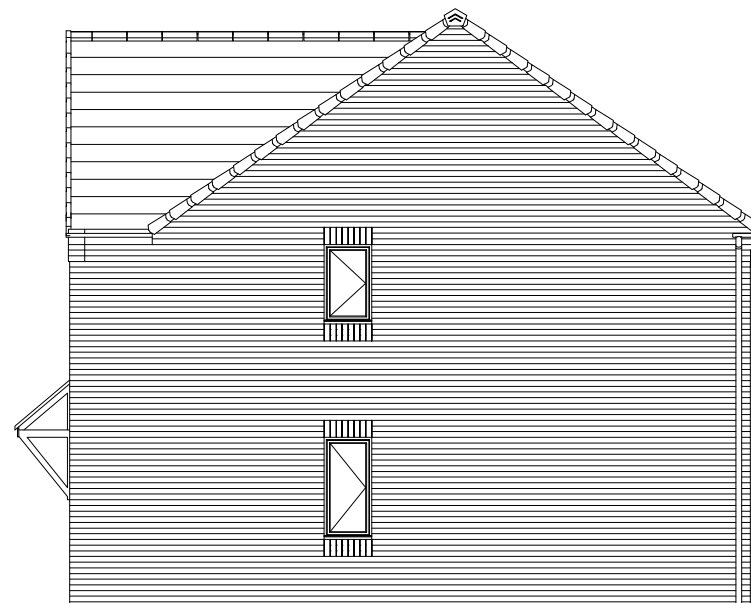

301
SIDE ELEVATION



301 211
REAR ELEVATION

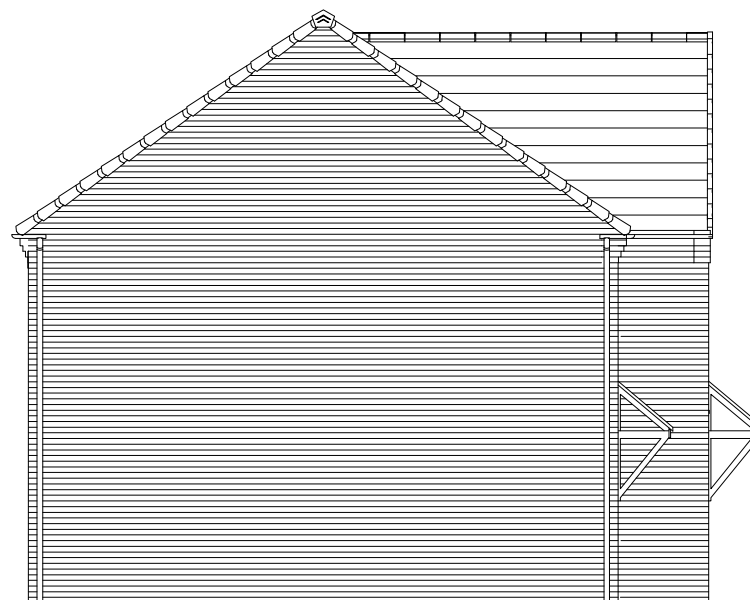

211
SIDE ELEVATION

FEATURES

- * Flat profile roof tiles.
- * Dry verge detail.
- * UPVC fascia at eaves, with brick corbel to gable in same brick as main elevation
- * Brick soldier course heads.
- * Plain side hung casement windows.
- * Brick soldier course cills.
- * Six panel main entrance door, with lean to canopy over on "gallows brackets"
- * Nine panel garage door
- * Dark brick below DPC.

Rev.	Comments	Date
<div><div>gleeson</div><div>Gleeson Homes (Head Office) Unit 5, Europa Court Sheffield Business Park Sheffield South Yorkshire S9 1XE 01142 612900 www.gleesonhomes.co.uk</div></div>		
Project: 211 & 301 House Types Urban		
Title: Elevations		
Scale: 1:100 @ A3	Date: 16.01.25	Drawn: T10
Checked: -		Revision: -
Drawing No: 21-211_301-U		Revision: -