



Notes

Do not scale from this drawing. If in need of further detail, refer back to the Technical Department.

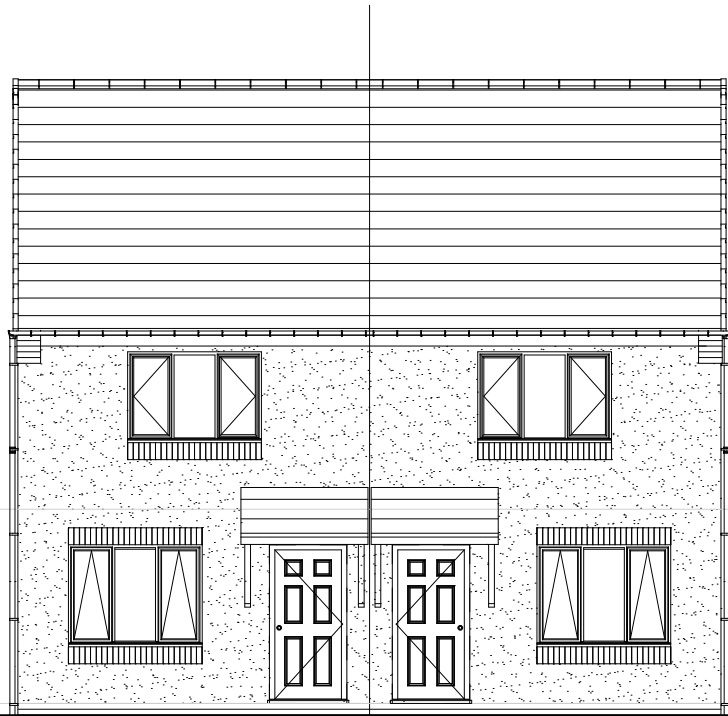


FRONT ELEVATION

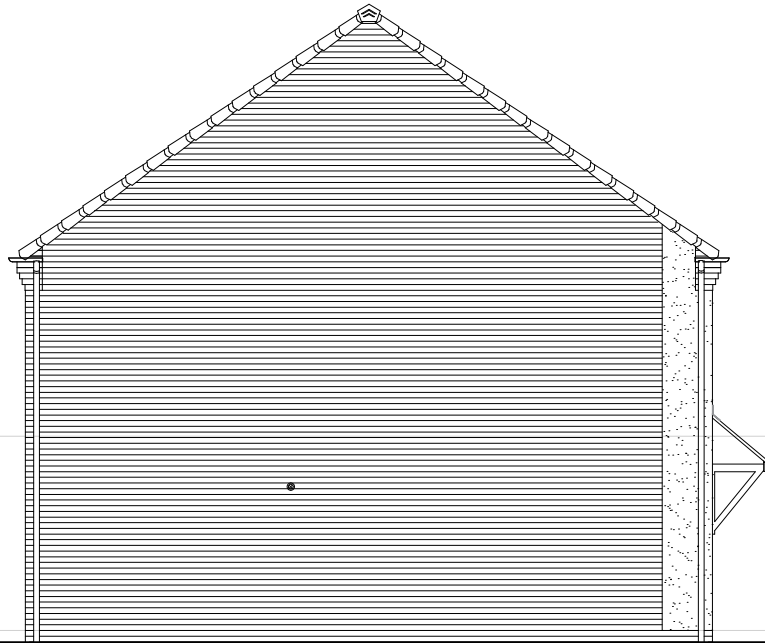


SIDE ELEVATION




REAR ELEVATION

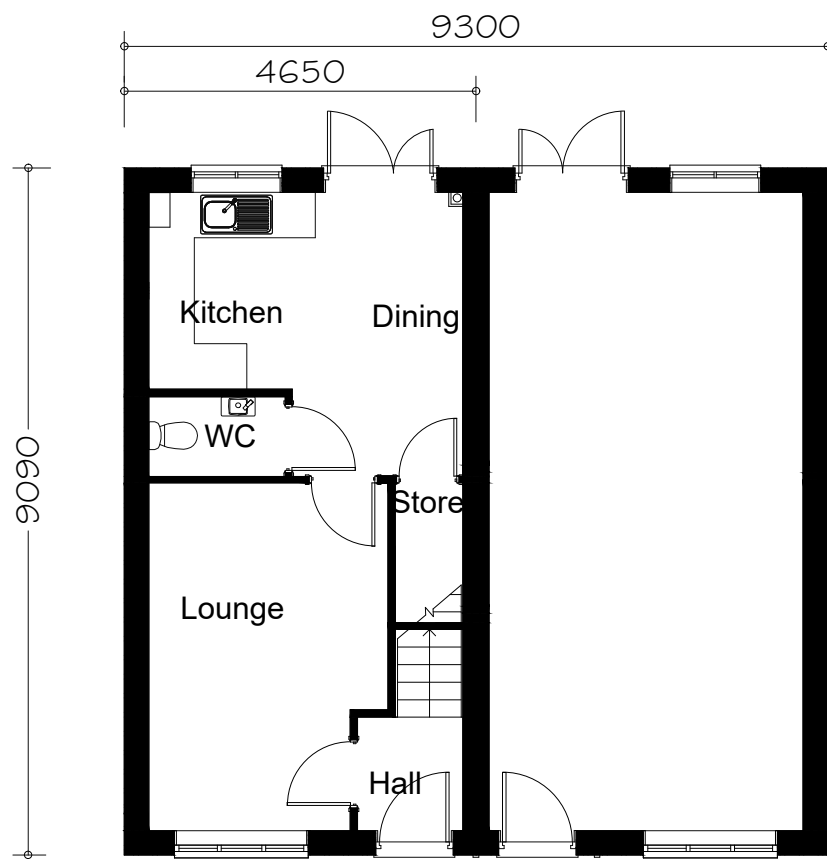

GROUND FLOOR PLAN

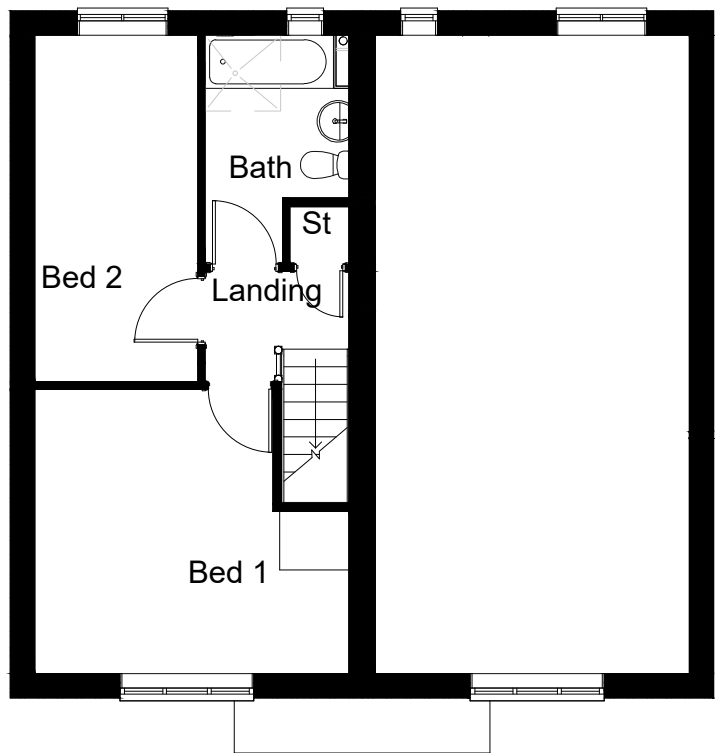


FIRST FLOOR PLAN

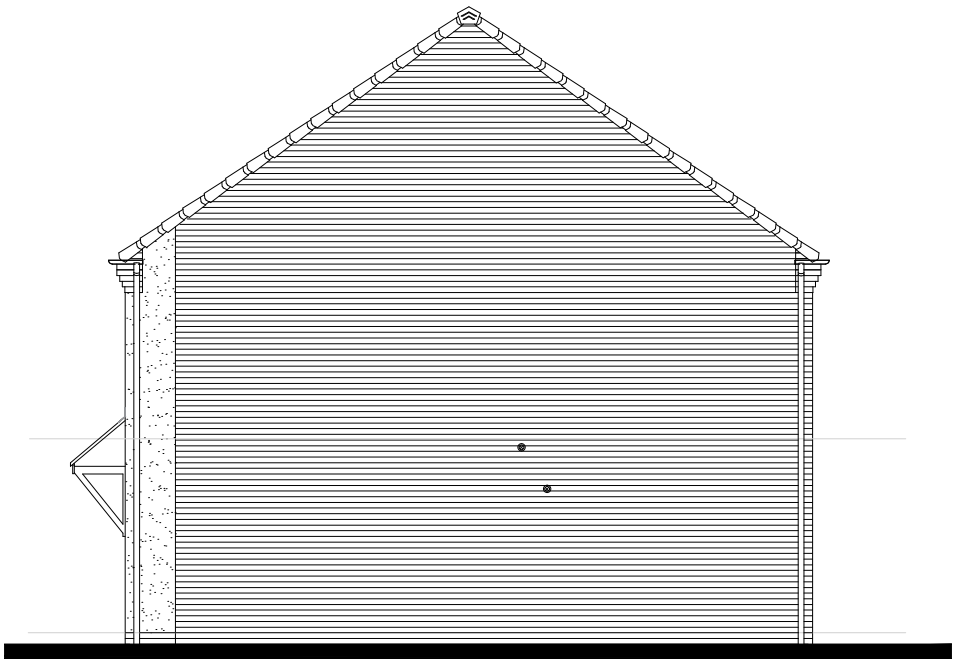

SIDE ELEVATION

FLOOR AREA
70.04m², 753ft²

 

C04	Furniture removed. Canopy changed to single mono pitch	OK/BM	10.09.24
C03	FF windows on front elevation moved down 1 brick course		05.09.23
C02	Lounge window changed		13.06.22
C01	Issued for construction		01.11.21
Rev.	Comments	Drawn	Date
gleeson Gleeson Homes (Head Office) Unit 5, Europa Court Sheffield Business Park Sheffield South Yorkshire S9 1XE 01142 612900 www.gleesonhomes.co.uk			
Project: 250 House Type Render			
Title: Planning Drawing			
Scale: 1:100 @ A2	Date: 01.11.21	Drawn: JJ	Checked: DR
Drawing No: 21-250-M-0001			Revision: C04