


Notes


Do not scale from this drawing. If in need of further detail, refer back to the Technical Department.

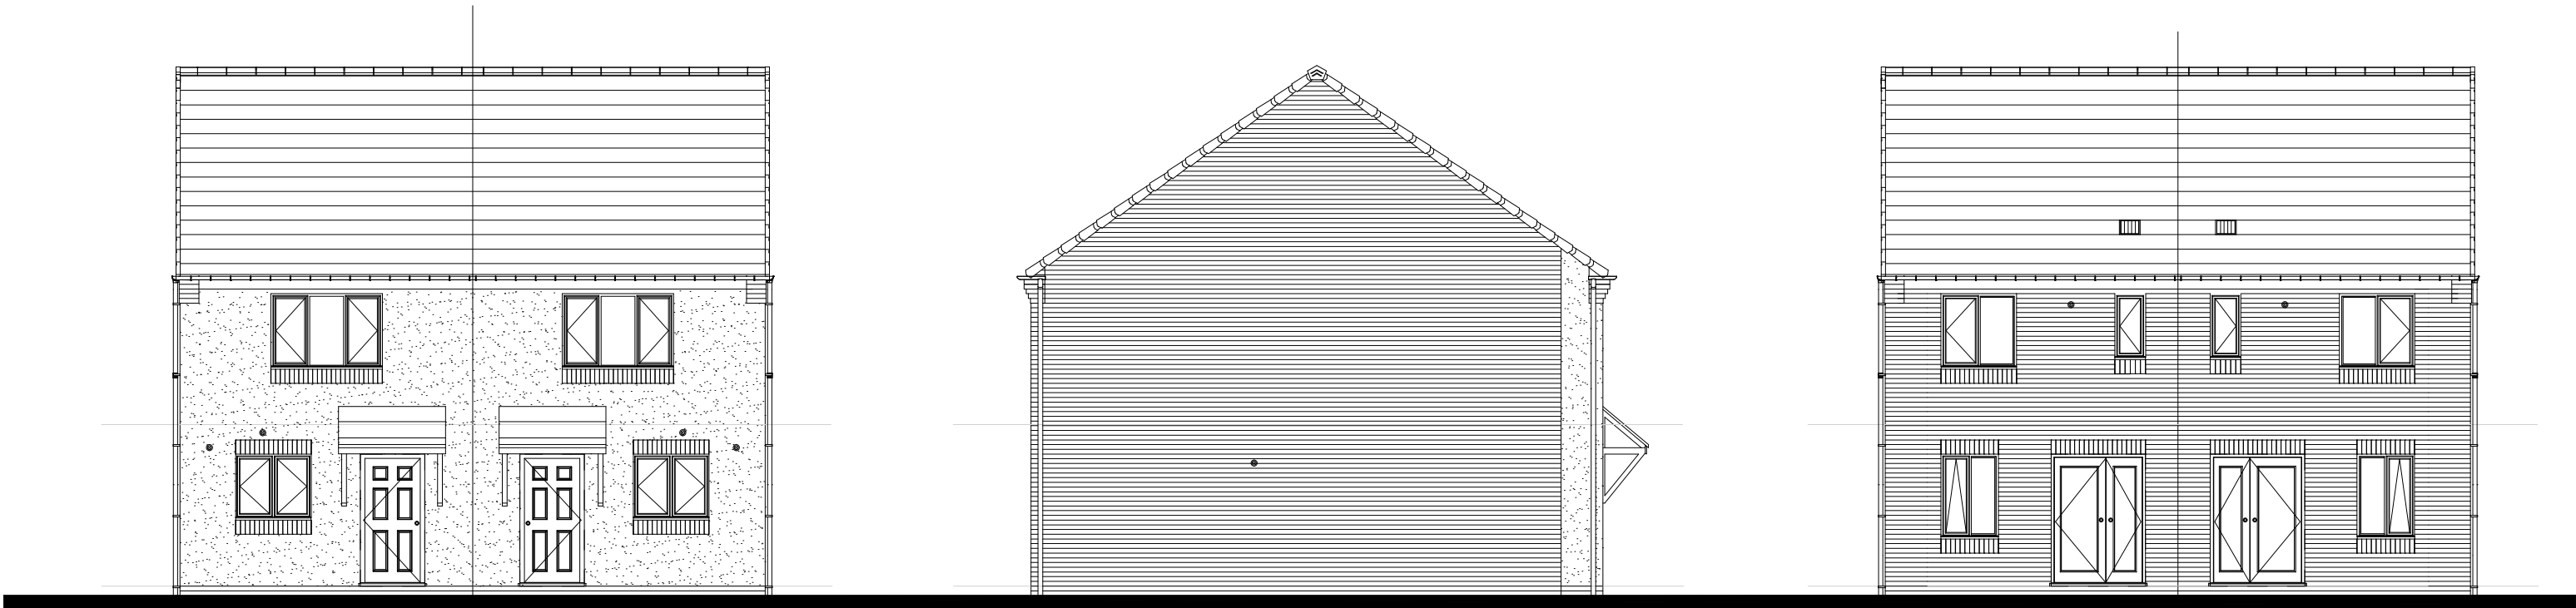


FRONT ELEVATION

SIDE ELEVATION


REAR ELEVATION

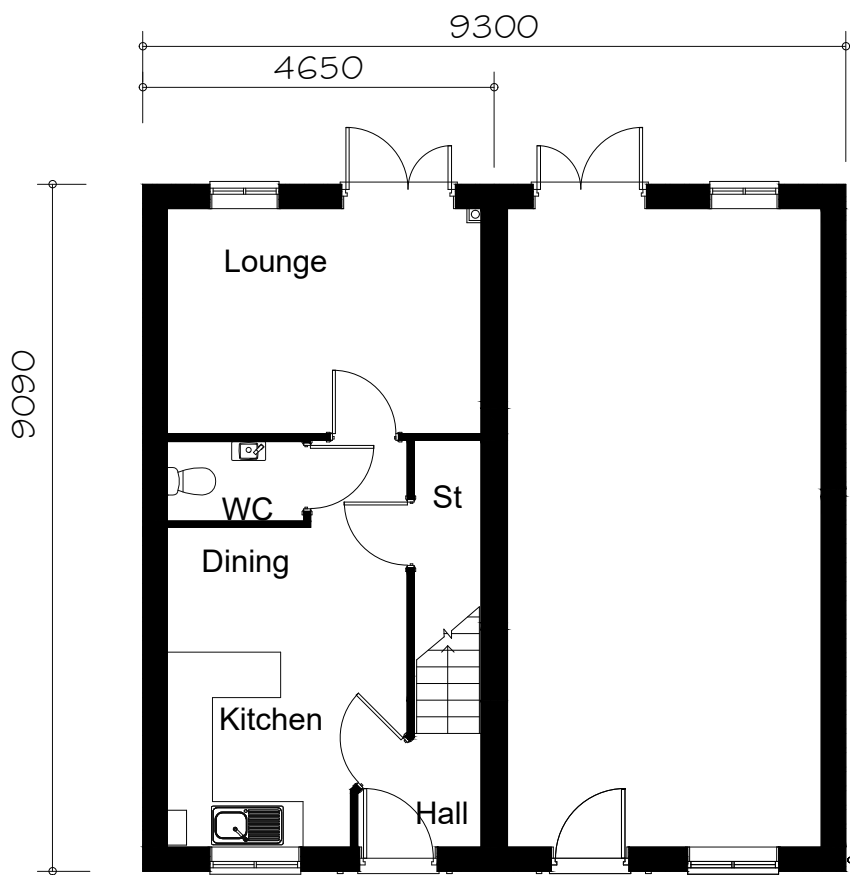

GROUND FLOOR PLAN

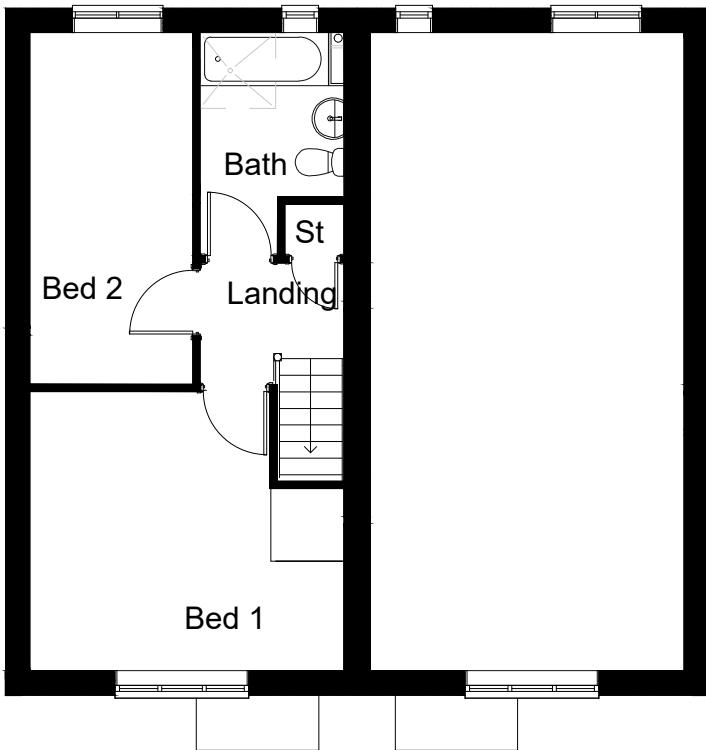

FIRST FLOOR PLAN

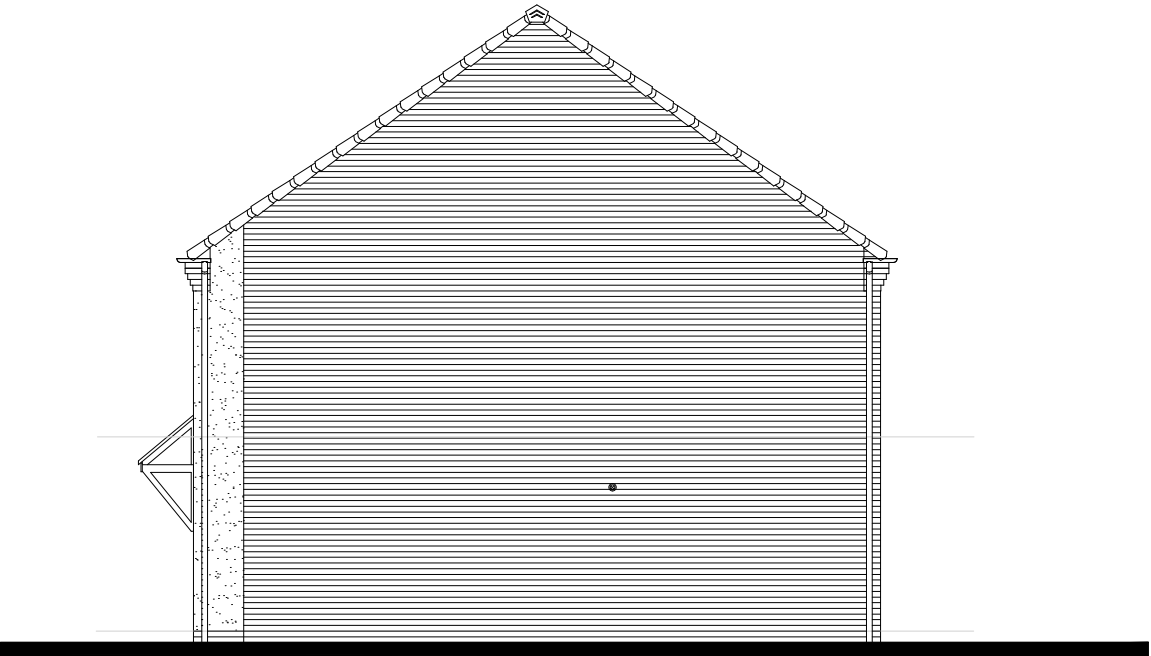

SIDE ELEVATION

FLOOR AREA
70.04m², 753ft²



C06	Furniture removed	OK	10.09.24
C05	FF windows moved down 1 course of brick		06.09.23
C04	WN1 changed to flying mullion		21.06.23
C03	Lounge window changed		13.06.22
C02	FF bathroom window size and position updated		28.04.22
C01	Issued for construction		01.11.21
Rev.	Comments	Drawn	Date

gleeson

Gleeson Homes (Head Office)
Unit 5, Europa Court | Sheffield Business Park | Sheffield |
South Yorkshire | S9 1XE

01142 612900

www.gleesonhomes.co.uk

Project:
252 House Type
Render

Title:
Planning Drawing

Scale:	Date:	Drawn:	Checked:
1:100 @ A2	01.11.21	JJ	DR

Drawing No:	Revision:
21-252-M-0001	C06