


Notes


Do not scale from this drawing. If in need of further detail, refer back to the Technical Department.




FRONT ELEVATION

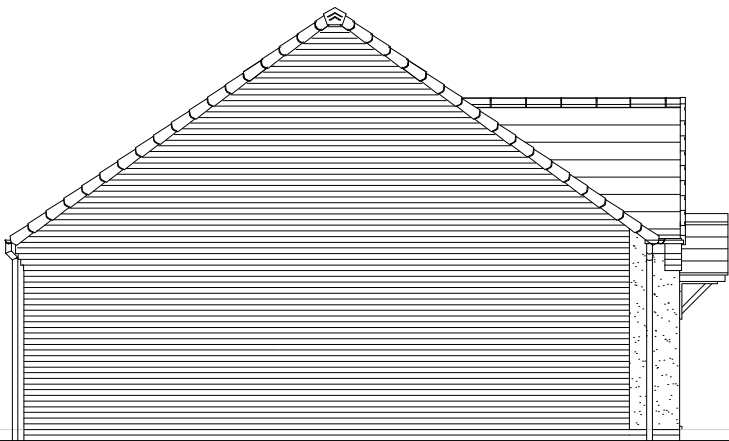


SIDE ELEVATION

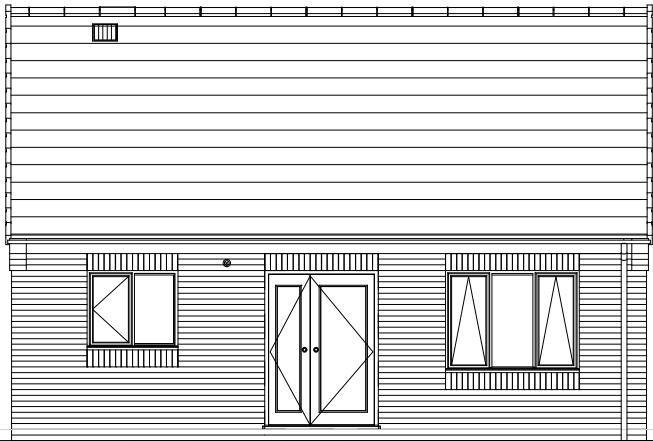

REAR ELEVATION

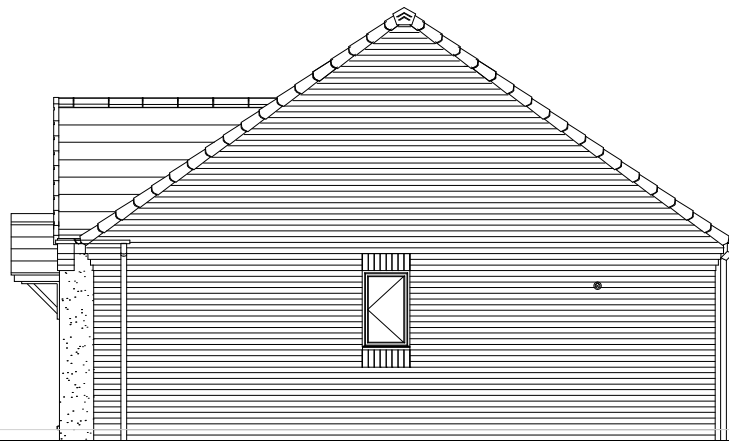


SIDE ELEVATION

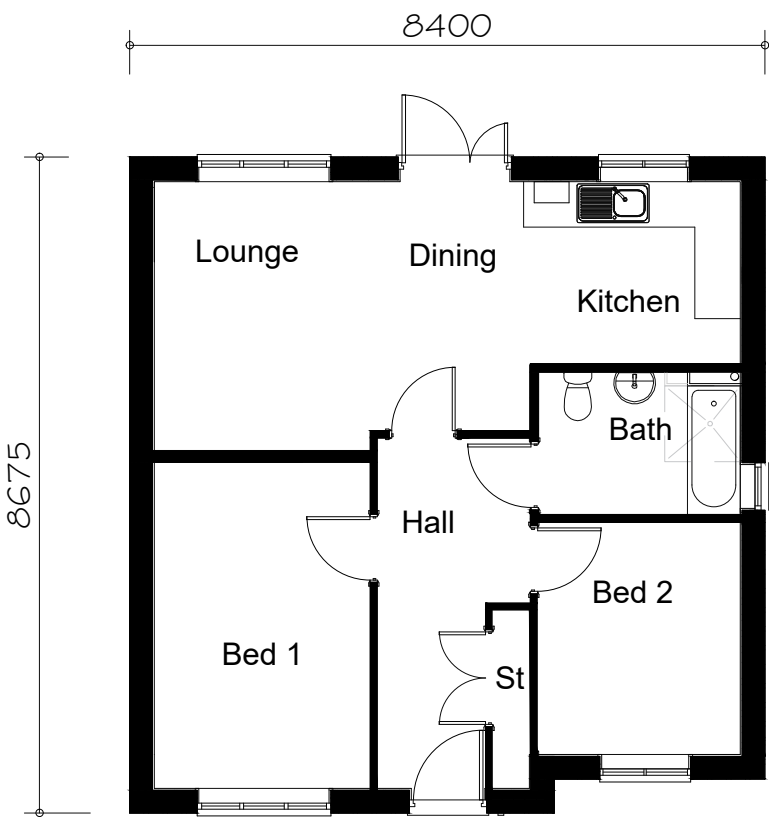

GROUND FLOOR PLAN

FLOOR AREA
61.0m², 656ft²

 

C03	Furniture removed, canopy changed to 45° apex	OK	17.09.24
C02	Lounge window changed		13.06.22
C01	Issued for construction		01.11.21
Rev.	Comments	Drawn	Date
gleeson Gleeson Homes (Head Office) Unit 5, Europa Court Sheffield Business Park Sheffield South Yorkshire S9 1XE 01142 612900 www.gleesonhomes.co.uk			
Project: 254 House Type Render			
Title: Planning Drawing			
Scale: 1:100 @ A2	Date: 22.04.21	Drawn: JJ	Checked: DR
Drawing No: 21-254-U-0001			Revision: C03