


Notes

Do not scale from this drawing. If in need of further detail, refer back to the Technical Department.

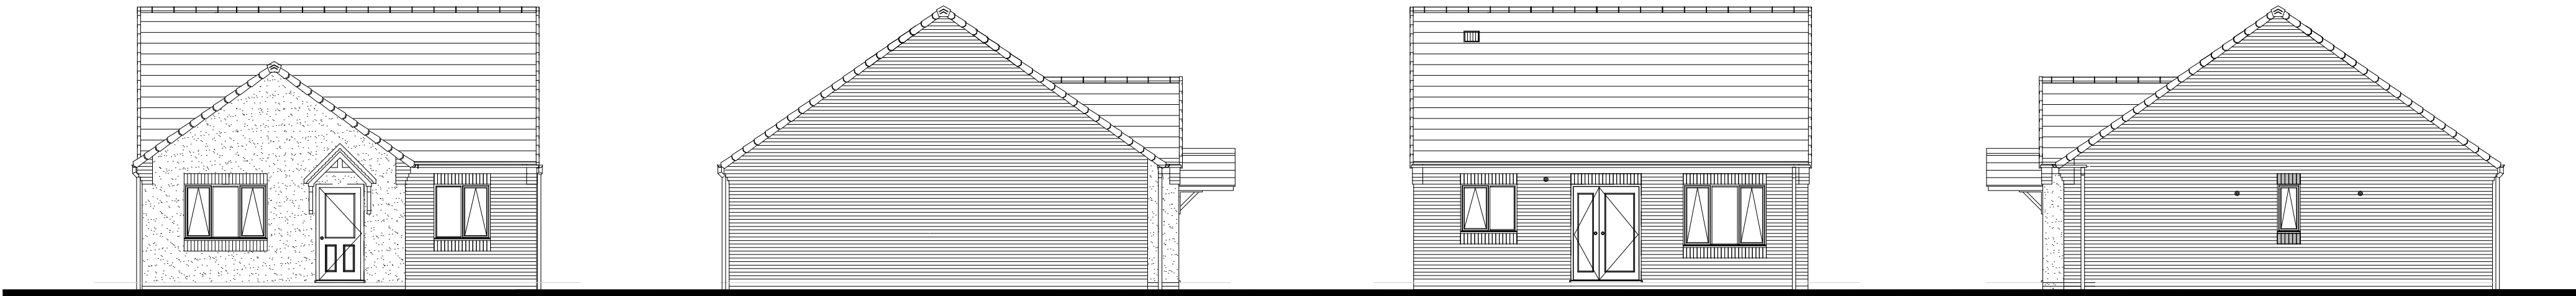


FRONT ELEVATION


SIDE ELEVATION

REAR ELEVATION

SIDE ELEVATION

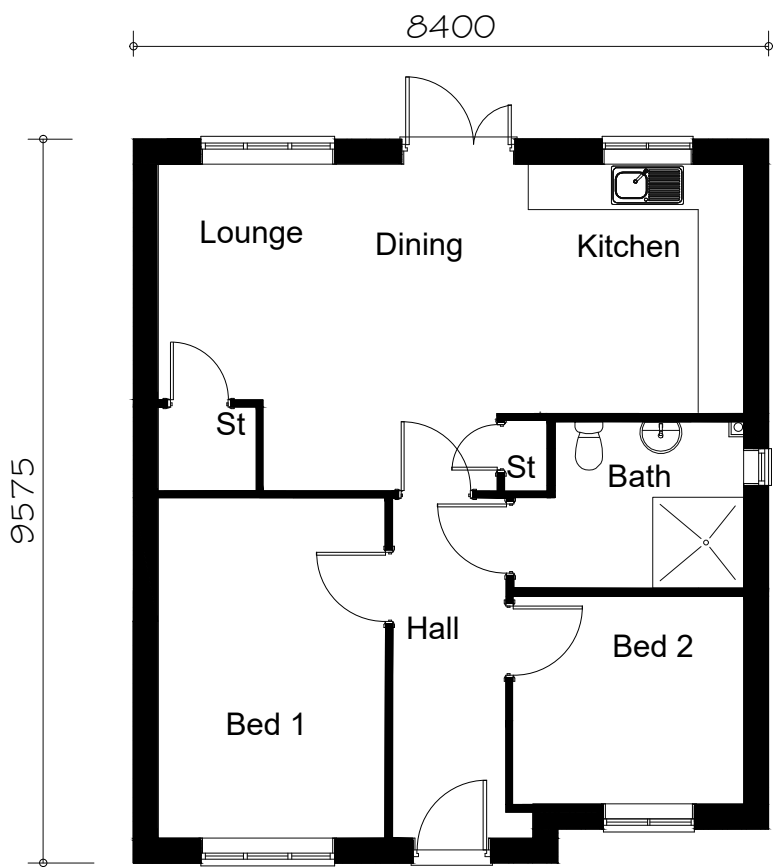

FLOOR AREA
68.0m², 731ft²

 

C08	Furniture removed, canopy changed to 45° apex	OK	24.09.24
C07	Windows updated to be top hung		26.06.24
C06	Amended to increase living (Bed 2, Bath & St moved)		13.12.22
C05	Canopy corrected		21.11.22
C04	Render return changed		25.08.22
C03	Lounge window changed		13.06.22
C02	Bed 1 & Store amended		09.03.22
C01	Issued for construction		01.11.21
Rev.	Comments	Drawn	Date

gleeson

Gleeson Homes (Head Office)
Unit 5, Europa Court | Sheffield Business Park | Sheffield |
South Yorkshire | S9 1XE

01142 612900

www.gleesonhomes.co.uk

Project:
256 House Type
Render

Title:
Planning Drawing

Scale:	Date:	Drawn:	Checked:
1:100 @ A2	01.11.21	JJ	DR

Drawing No:	Revision:
21-256-M-0001	C08