



Front Elevation

1 : 100

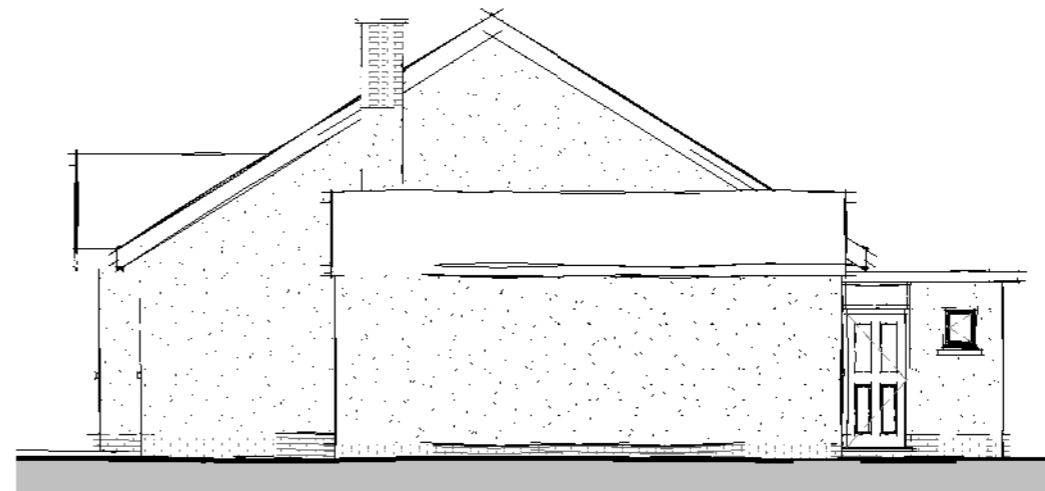


Side Elevation 01

1 : 100

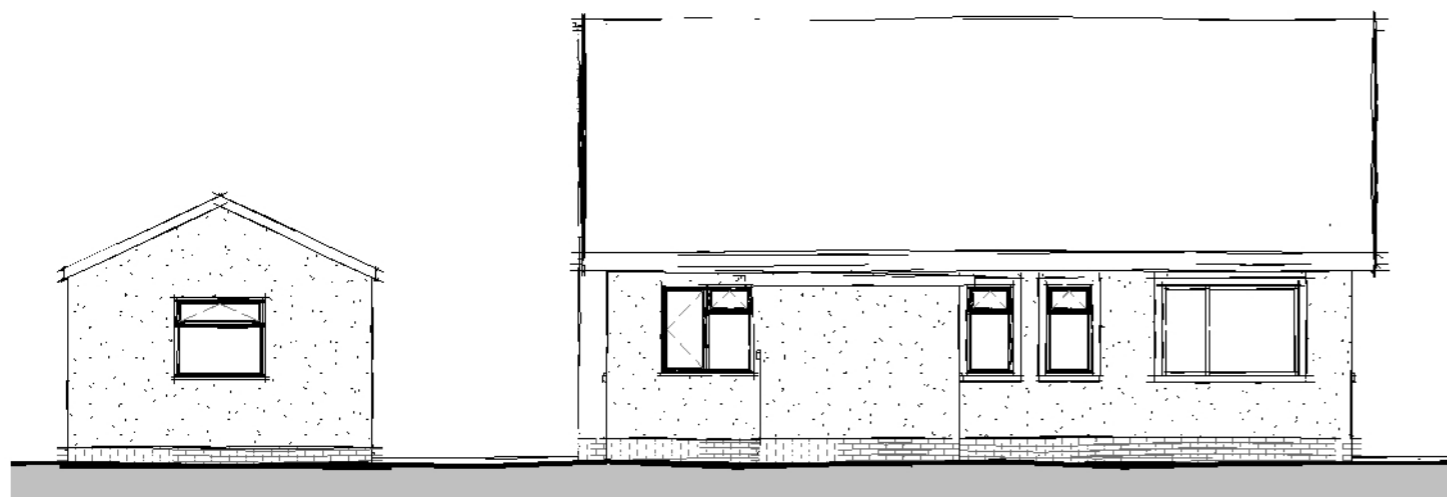

Rear Elevation

1 : 100

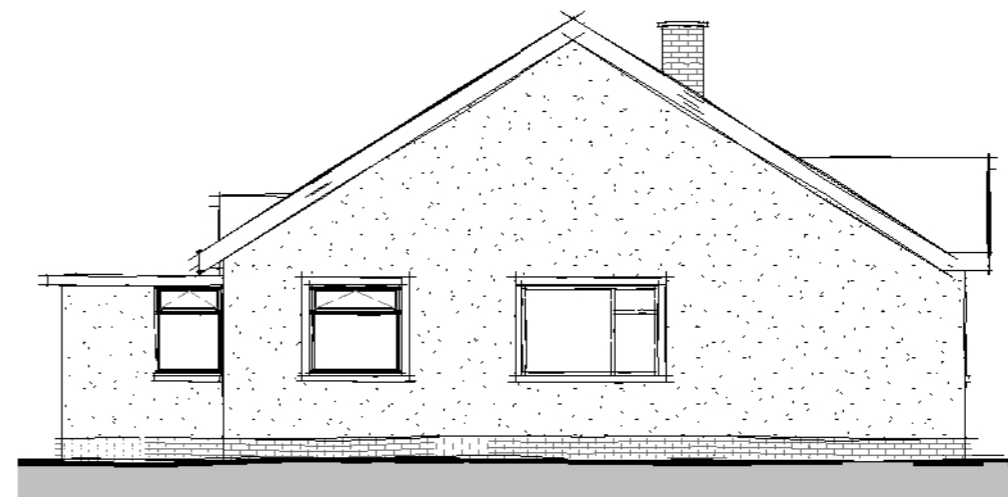

Side Elevation 02

1 : 100

Scale 1 : 100



FOX-AD

NOTES:

DRAWING MAYBE SCALED FOR PLANNING PURPOSES ONLY

© FOX ARCHITECTURAL DESIGN LTD

Client:

MALCOLM SHARPE

Project:

BELSFIELD - THE GREEN - MILLOM

Title:

ELEVATIONS AS EXISTING

Scale:

1 : 100 of A3

Date:

JUNE 2021

Status:

PLANNING

Drawing Reference:

21-30-P-03

Revision: