


Notes


Do not scale from this drawing. If in need of further detail, refer back to the Technical Department.




FRONT ELEVATION

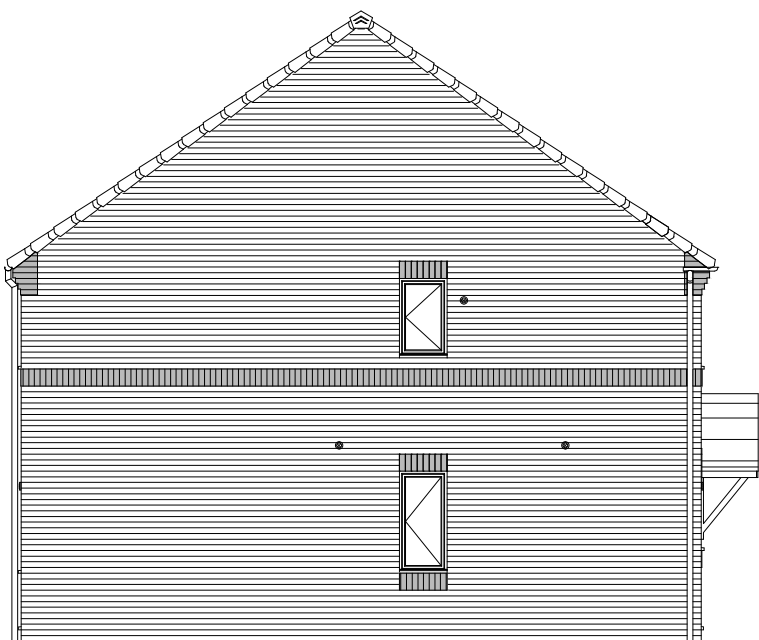


SIDE ELEVATION

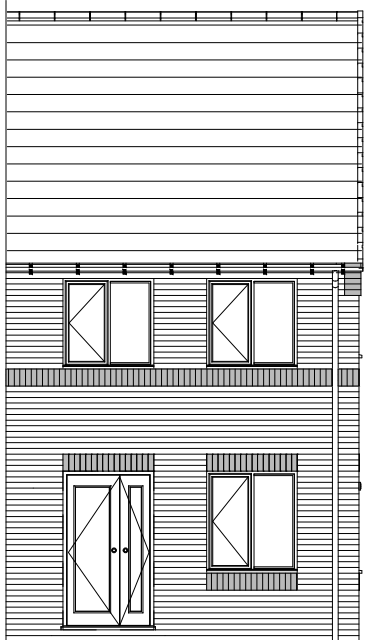


REAR ELEVATION

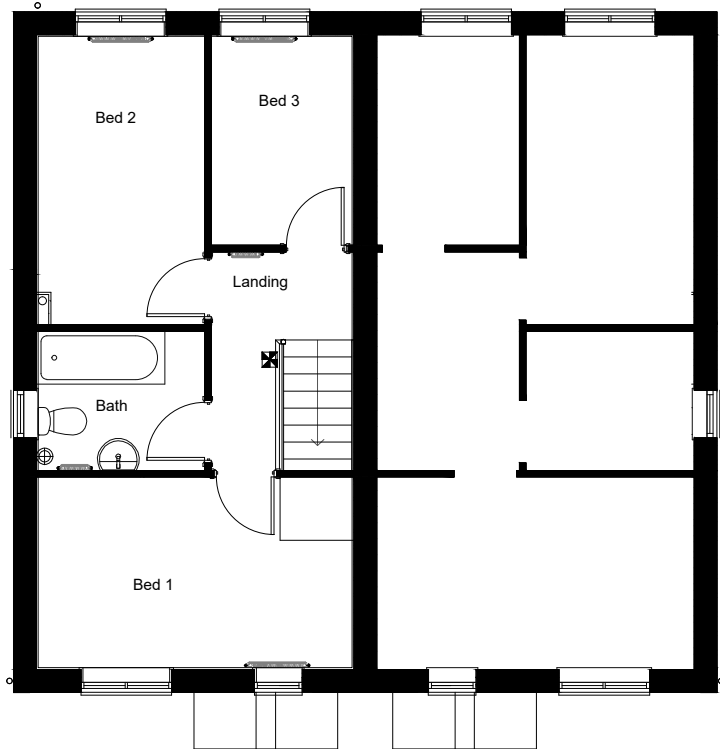

FIRST FLOOR PLAN

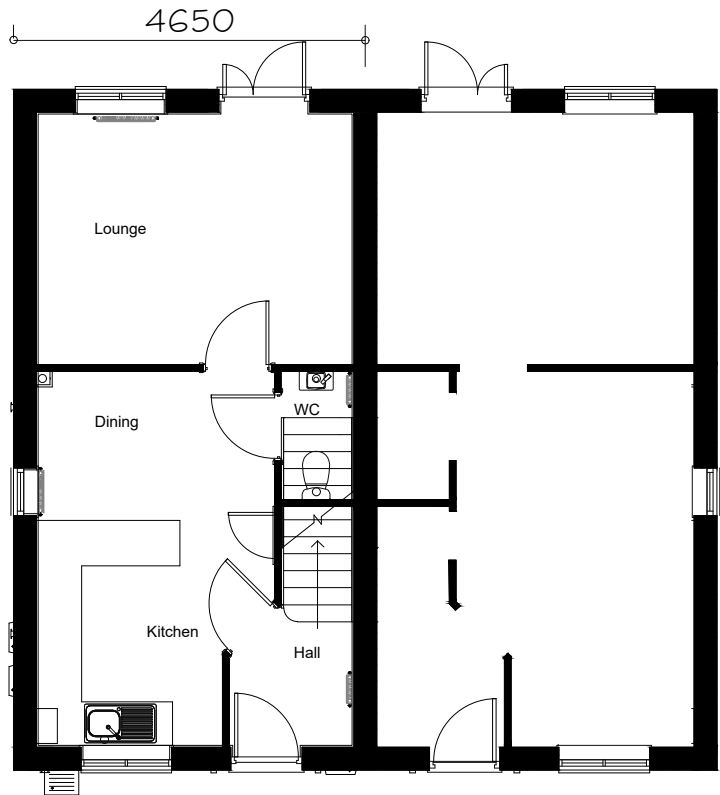


GROUND FLOOR PLAN

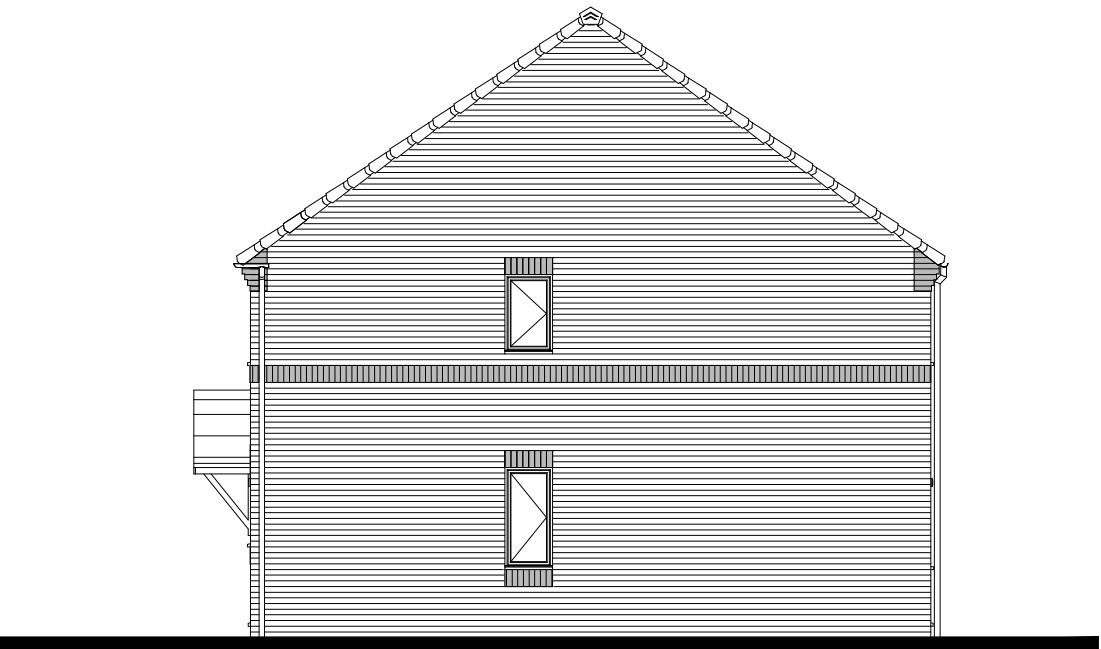

SIDE ELEVATION

FLOOR AREA  
70.56m<sup>2</sup>, 759ft<sup>2</sup>

 

C04	DR5, WN4 sizes updated	26.09.23
C03	Extract vents shown in correct postions	10.10.22
C02	Canopy style corrected	08.06.21
C01	Issued for construction	21.05.21
P01	Initial issue	22.03.21
Rev.	Comments	Date

gleeson

Gleeson Homes (Head Office)  
Unit 5, Europa Court | Sheffield Business Park | Sheffield |  
South Yorkshire | S9 1XE

01142 612900  
www.gleesonhomes.co.uk

Project: 301 House Type Rural			
Title: Planning Drawing			
Scale: 1:100 @ A2	Date: 22.03.21	Drawn: JJ	Checked: DR
Drawing No: 21-301-R-0001			Revision: C04