


Notes


Do not scale from this drawing. If in need of further detail, refer back to the Technical Department.




FRONT ELEVATION

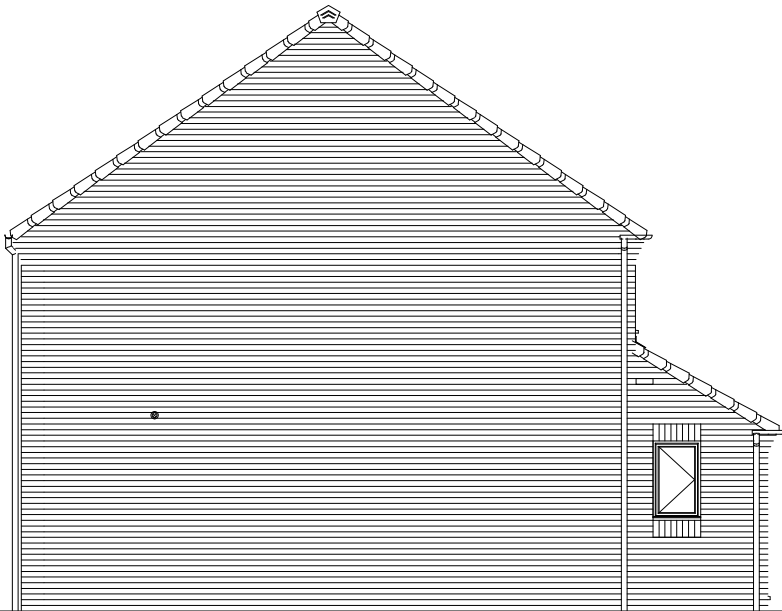


SIDE ELEVATION

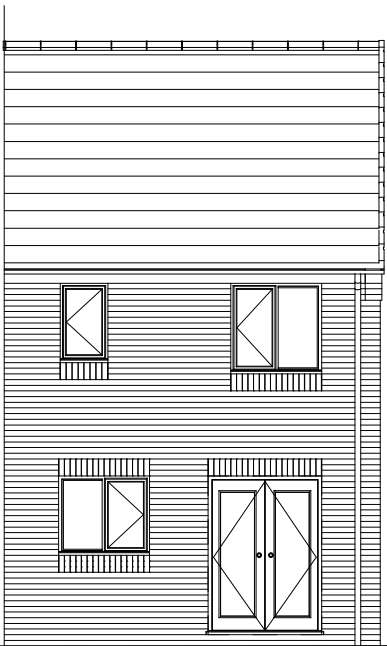


REAR ELEVATION

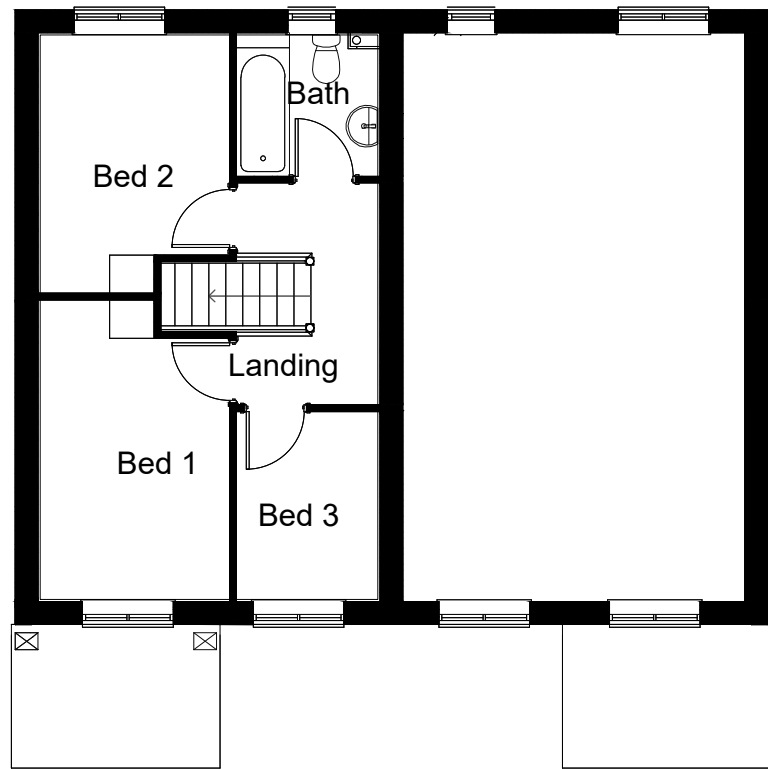

FIRST FLOOR PLAN

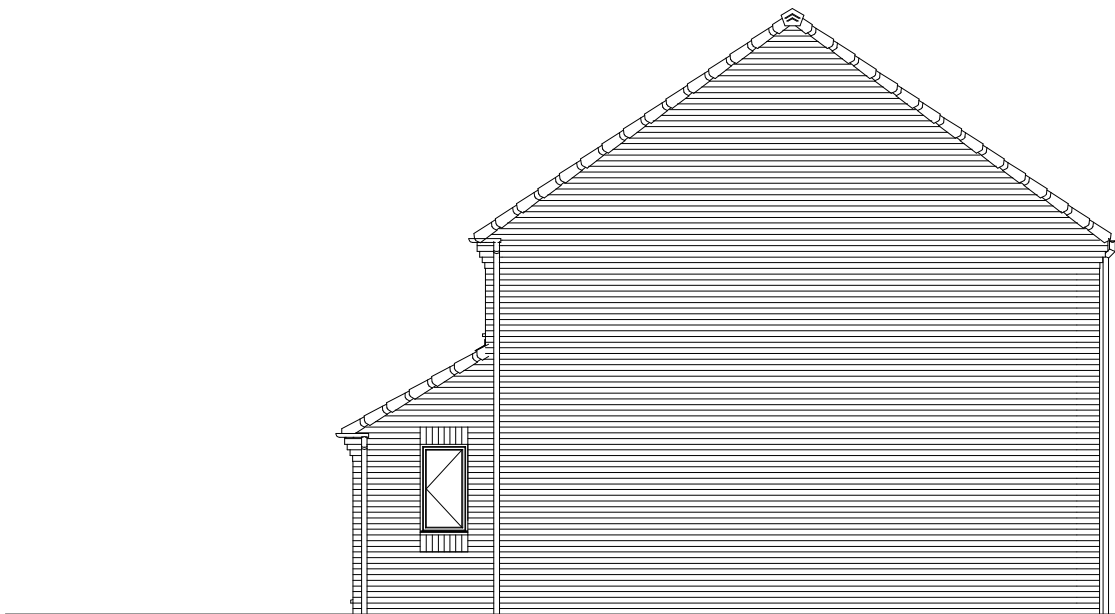

SIDE ELEVATION

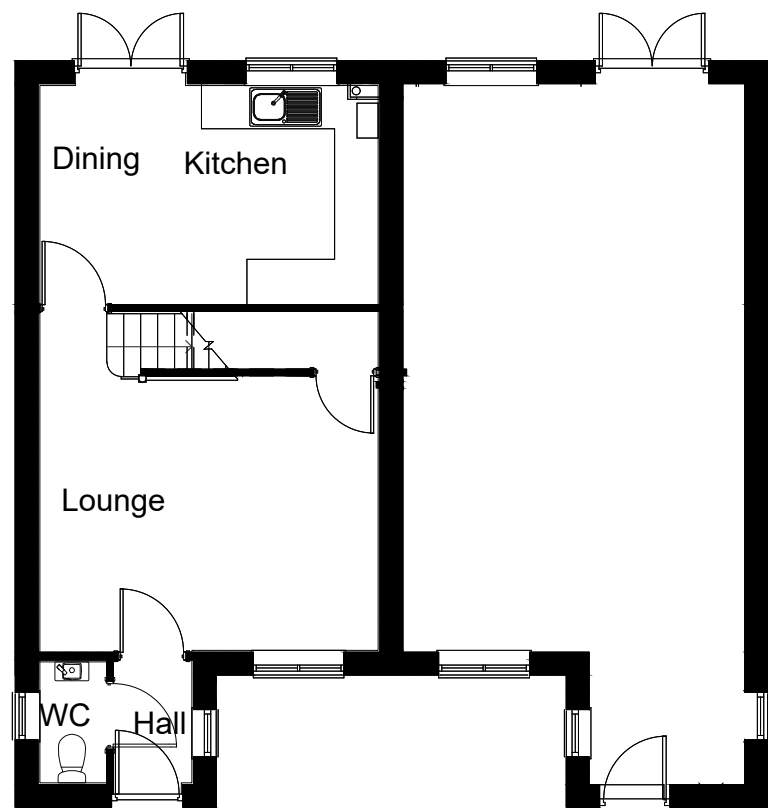

GROUND FLOOR PLAN



FLOOR AREA
71.71m², 772ft²

C04	Hall window size corrected graphically	02.05.23	
C03	Extract vents shown in correct postions	10.10.22	
C02	Window hanging corrected	08.06.21	
C01	Issued for construction	21.05.21	
P01	Initial issue	22.03.21	
Rev.	Comments	Drawn	Date

gleeson

Gleeson Homes (Head Office)
Unit 5, Europa Court | Sheffield Business Park | Sheffield |
South Yorkshire | S9 1XE
01142 612900
www.gleesonhomes.co.uk

Project: 303 House Type Urban			
Title: Planning Drawing			
Scale: 1:100 @ A2	Date: 22.03.21	Drawn: JJ	Checked: DR
Drawing No: 21-303-U-0001			Revision: C04